



LAKE COUNTY  
LAK-1-2.16

ROADWAY & PAVEMENT				
Ref. No.	Station		Side &	I-12 Conc. Curb Special Lin. Ft.
	From	To		
I-P	71.35	131.50	Lt.	616.87
Totals				616.87

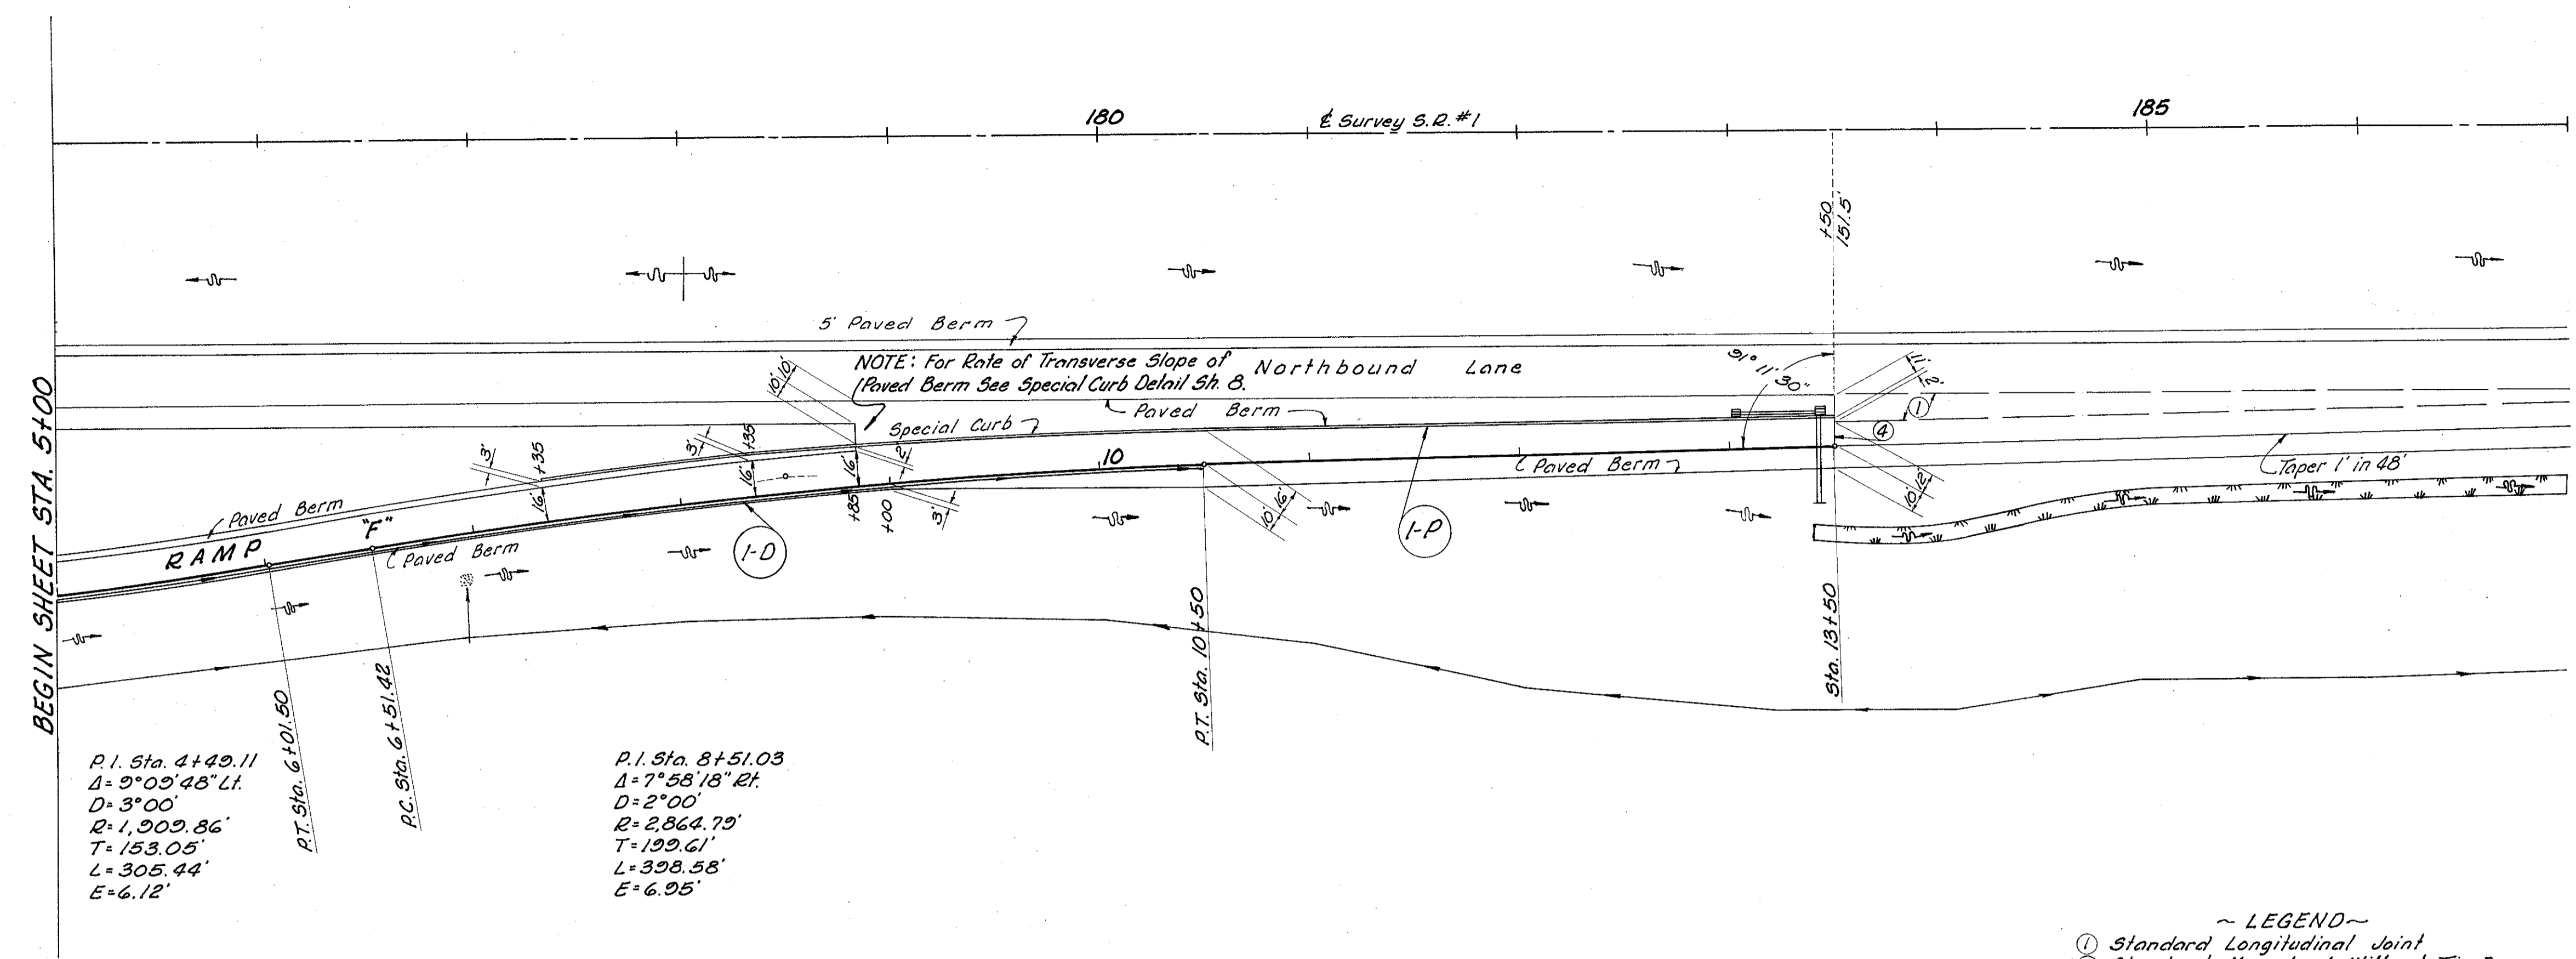

- ~ LEGEND ~
- ① Standard Longitudinal Joint
  - ② Standard Key Joint Without Tie Bars
  - ③ Expansion Joint Without Dowels (Loc. on radial lines)
  - ④ Expansion Joint With Dowels

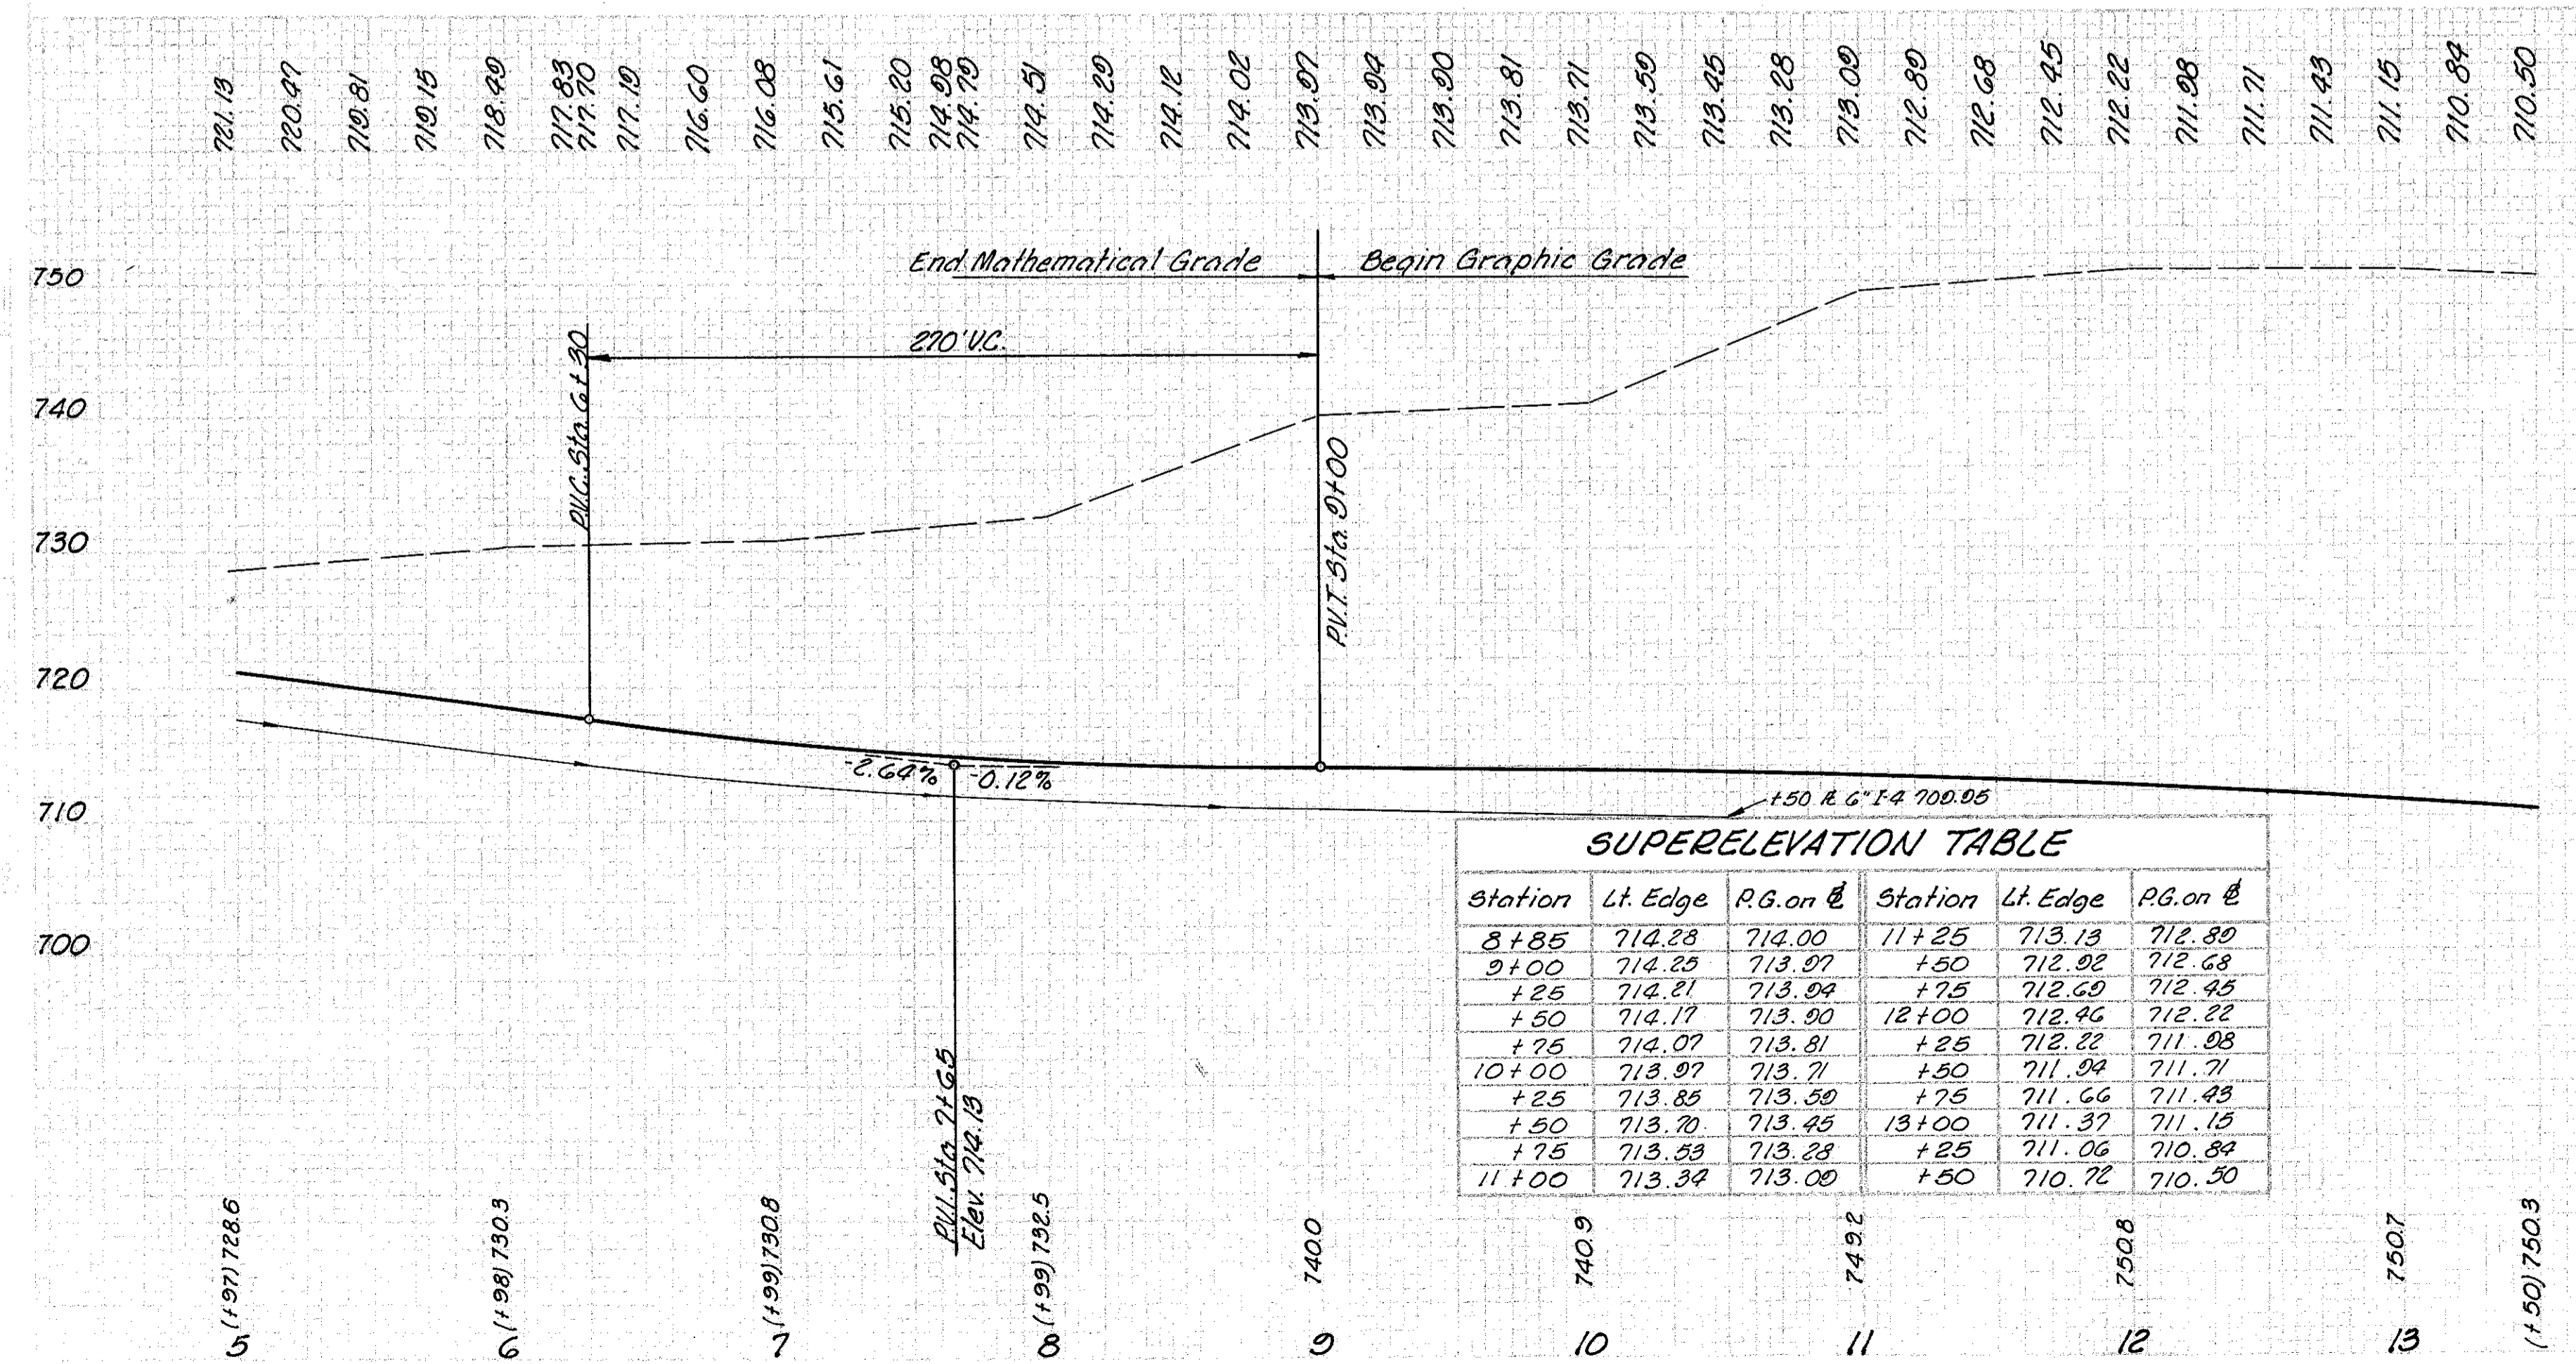

Station	Offset	Elevation	Station	Offset	Elevation
183+50	151.50	710.50	190+50	136.92	697.07
+75	150.98	710.12	+75	136.40	696.58
184+00	150.46	709.71	191+00	135.87	696.09
+25	149.94	709.29	+25	135.35	695.59
+50	149.42	708.83	+50	134.83	695.10
+75	148.90	708.37	+75	134.31	694.61
185+00	148.37	707.89	192+00	133.79	694.12
+25	147.85	707.40	+25	133.27	693.63
+50	147.33	706.91	+50	132.75	693.13
+75	146.81	706.42	+75	132.23	692.64
186+00	146.29	705.92	193+00	131.71	692.15
+25	145.77	705.43	+25	131.19	691.66
+50	145.25	704.94	+50	130.67	691.17
+75	144.73	704.45	+75	130.15	690.68
187+00	144.21	703.96	194+00	129.62	690.18
+25	143.69	703.46	+25	129.10	689.69
+50	143.17	702.97	+46.03	128.66	689.28
+75	142.65	702.48	+50	128.58	689.20
188+00	142.12	701.99	+75	128.10	688.71
+25	141.60	701.50	195+00	127.69	688.21
+50	141.08	701.00	+25	127.33	687.72
+75	140.56	700.51	+50	127.04	687.22
189+00	140.04	700.02	+75	126.81	686.73
+25	139.52	699.53	196+00	126.65	686.23
+50	139.00	699.04	+25	126.54	685.73
+75	138.48	698.55	+50	126.50	685.23
190+00	137.96	698.05	+54.17	126.50	685.15
+25	137.44	697.56			

I-A	Side &	Station	From		To	Ref.	Total
			51.00	101.50			
See Sh. No.			1-0				

MICHAEL BAKER JR., CONSULTING ENGINEERS  
 ROCHESTER, PENNSYLVANIA

STATE OF OHIO  
 DEPARTMENT OF HIGHWAYS  
 STATE HIGHWAY NO. 1  
 C-43  
 WEIGH STATION RAMP "F"  
 STA. 5+00 TO STA. 13+00

Designed	Drawn	Traced	Checked	Reviewed	Date	Revised
H.V.	J.A.H.	A.L.H.	B.P.			