


FED. RD. DIVISION	STATE	PROJECT	TYPE FUNDS
2	OHIO	I-1103(19)	


LAKE COUNTY
LAK.-1-2.16

2775
312

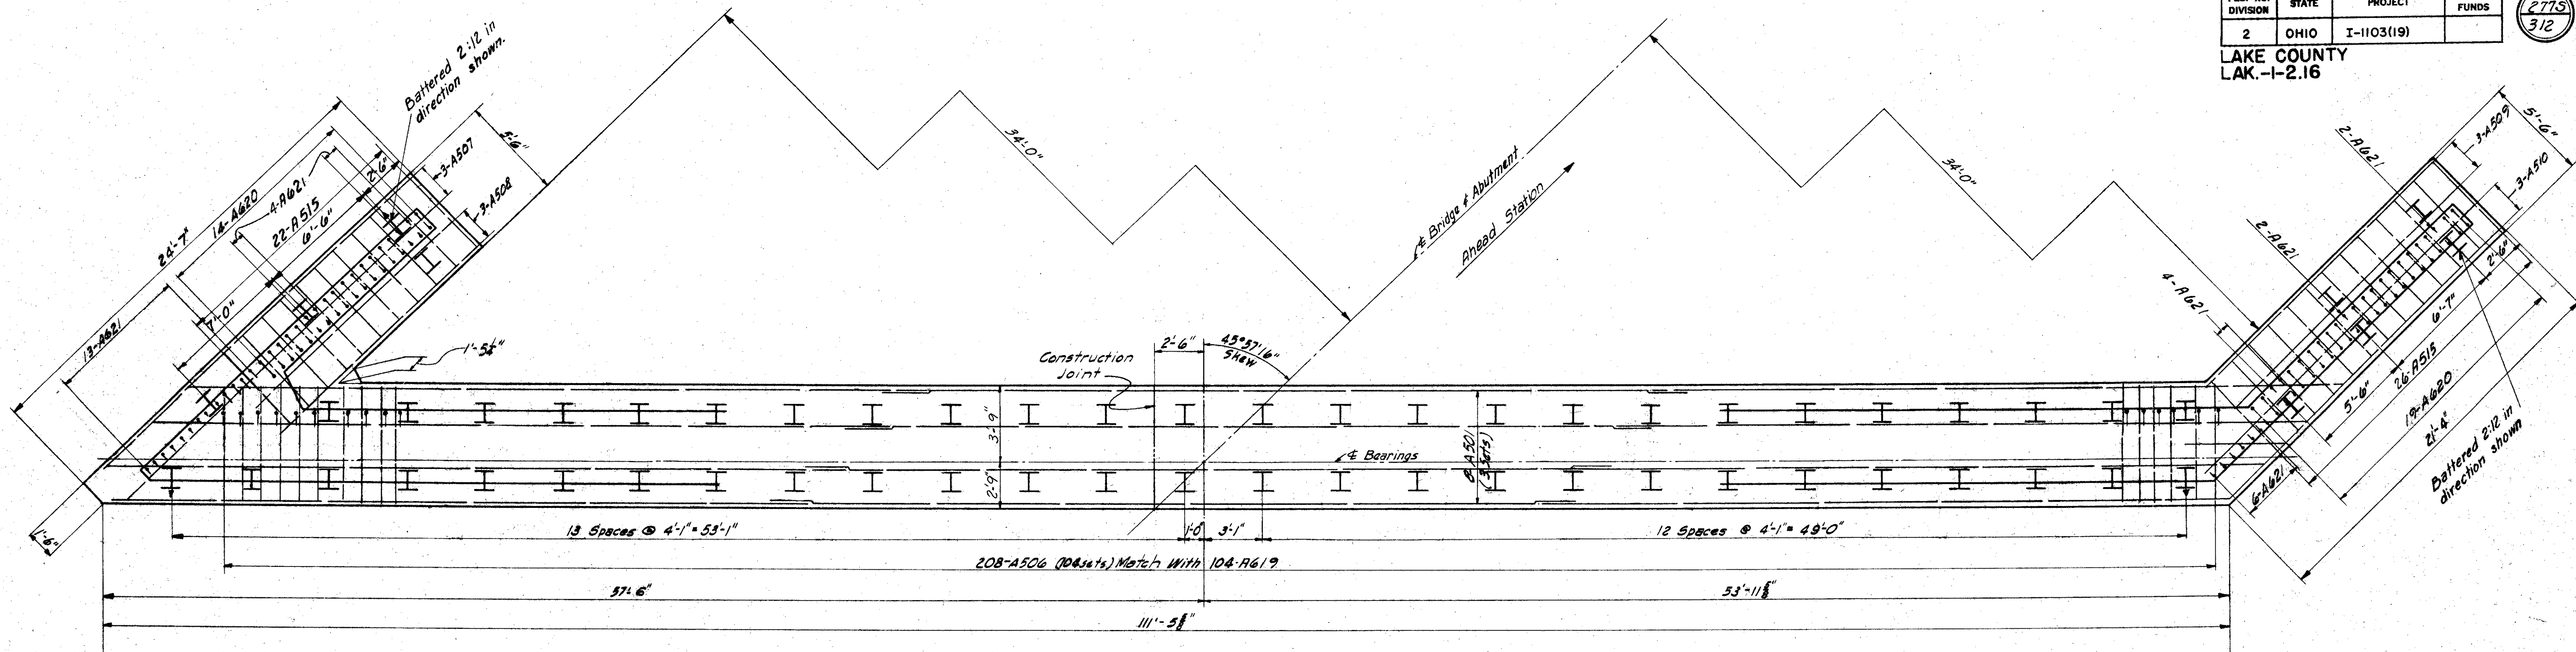

FOOTING PLAN ABUTMENT NO. 2

Note: All piles in the front row are battered 3:12 in the direction indicated.

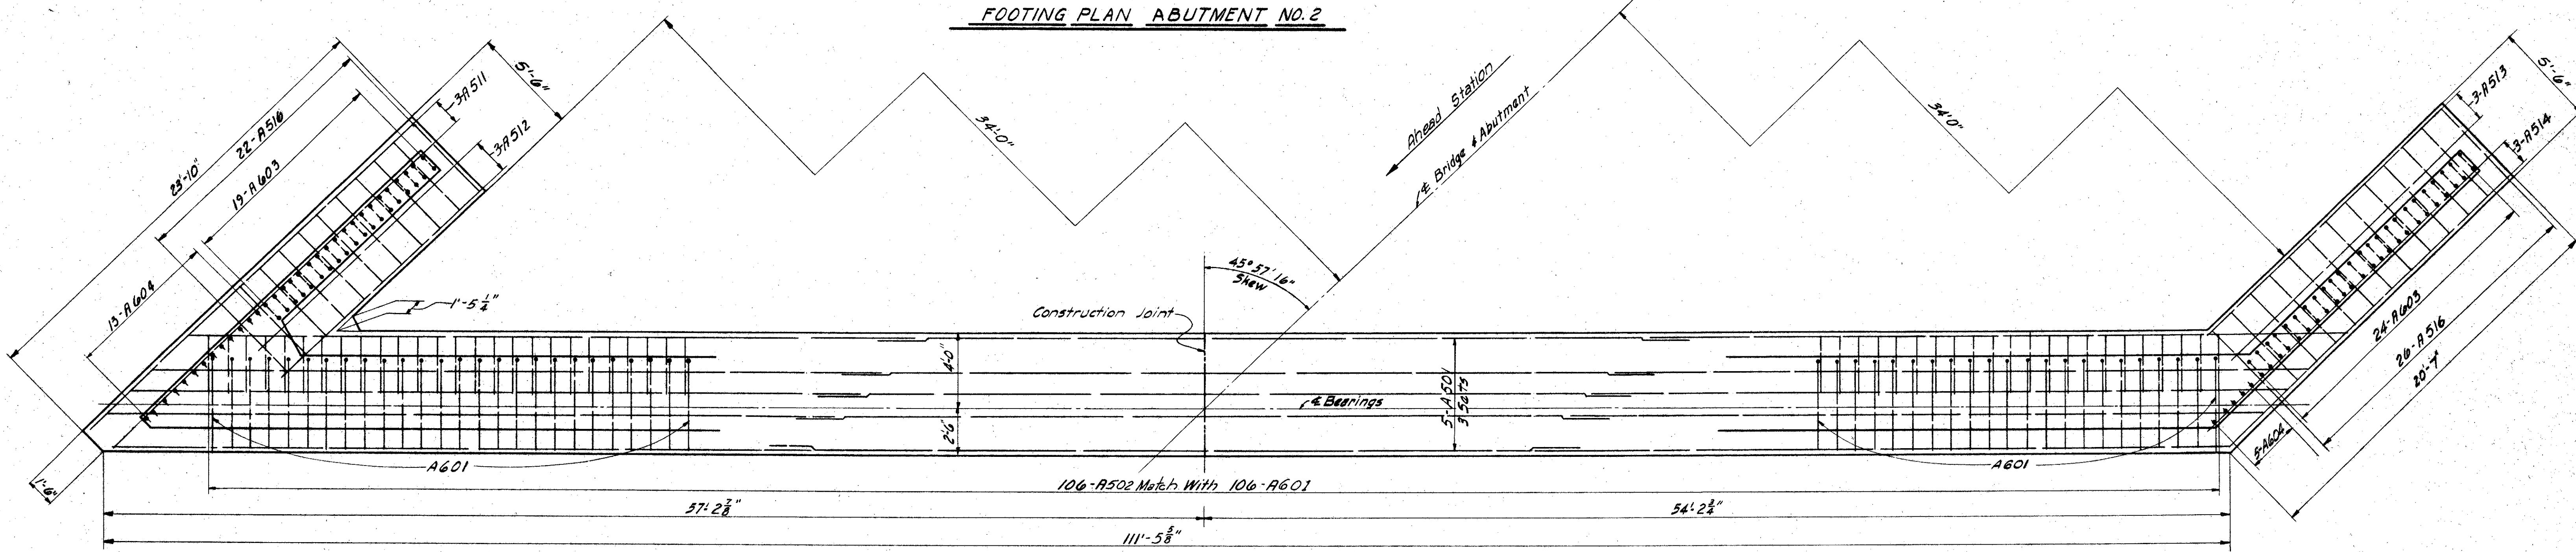

FOOTING PLAN ABUTMENT NO. 1

This sheet supersedes sheet 277. 3-24-60.

MICHAEL BAKER JR., CONSULTING ENGINEERS ROCHESTER, PENNSYLVANIA					
ABUTMENTS					
FOOTING PLAN					
BRIDGE NO. LAK-I-0226					
UNDER STATE ROUTE NO. 91					
LAKE COUNTY				STA. 121+21.56	
Designed	Drawn	Traced	Checked	Reviewed-Date	Revised
P.C.K.	P.C.K.	L.M.	G.S.H.	H.G.H. 8-22-58	3-22-60

58 B 44