

FED. RD. DIVISION	STATE	PROJECT
2	OHIO	I-1103 (19)



306
312

LAKE COUNTY
LAK-1-2.16
LIMITED ACCESS

R/W
10 of 17

WILLOUGHBY TWP.
O.L. 8 TRACT 10
T9N R10W

WILLOUGHBY TWP.
O.L. 7 TRACT 10
T9N R10W

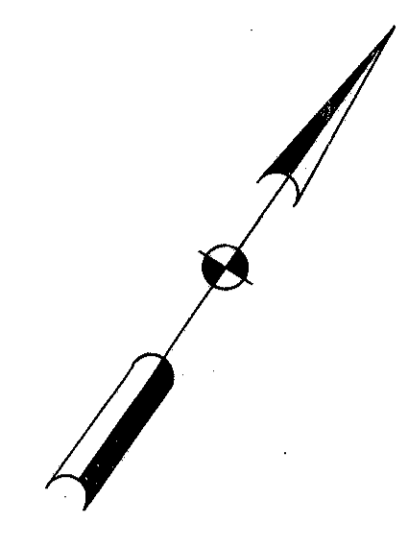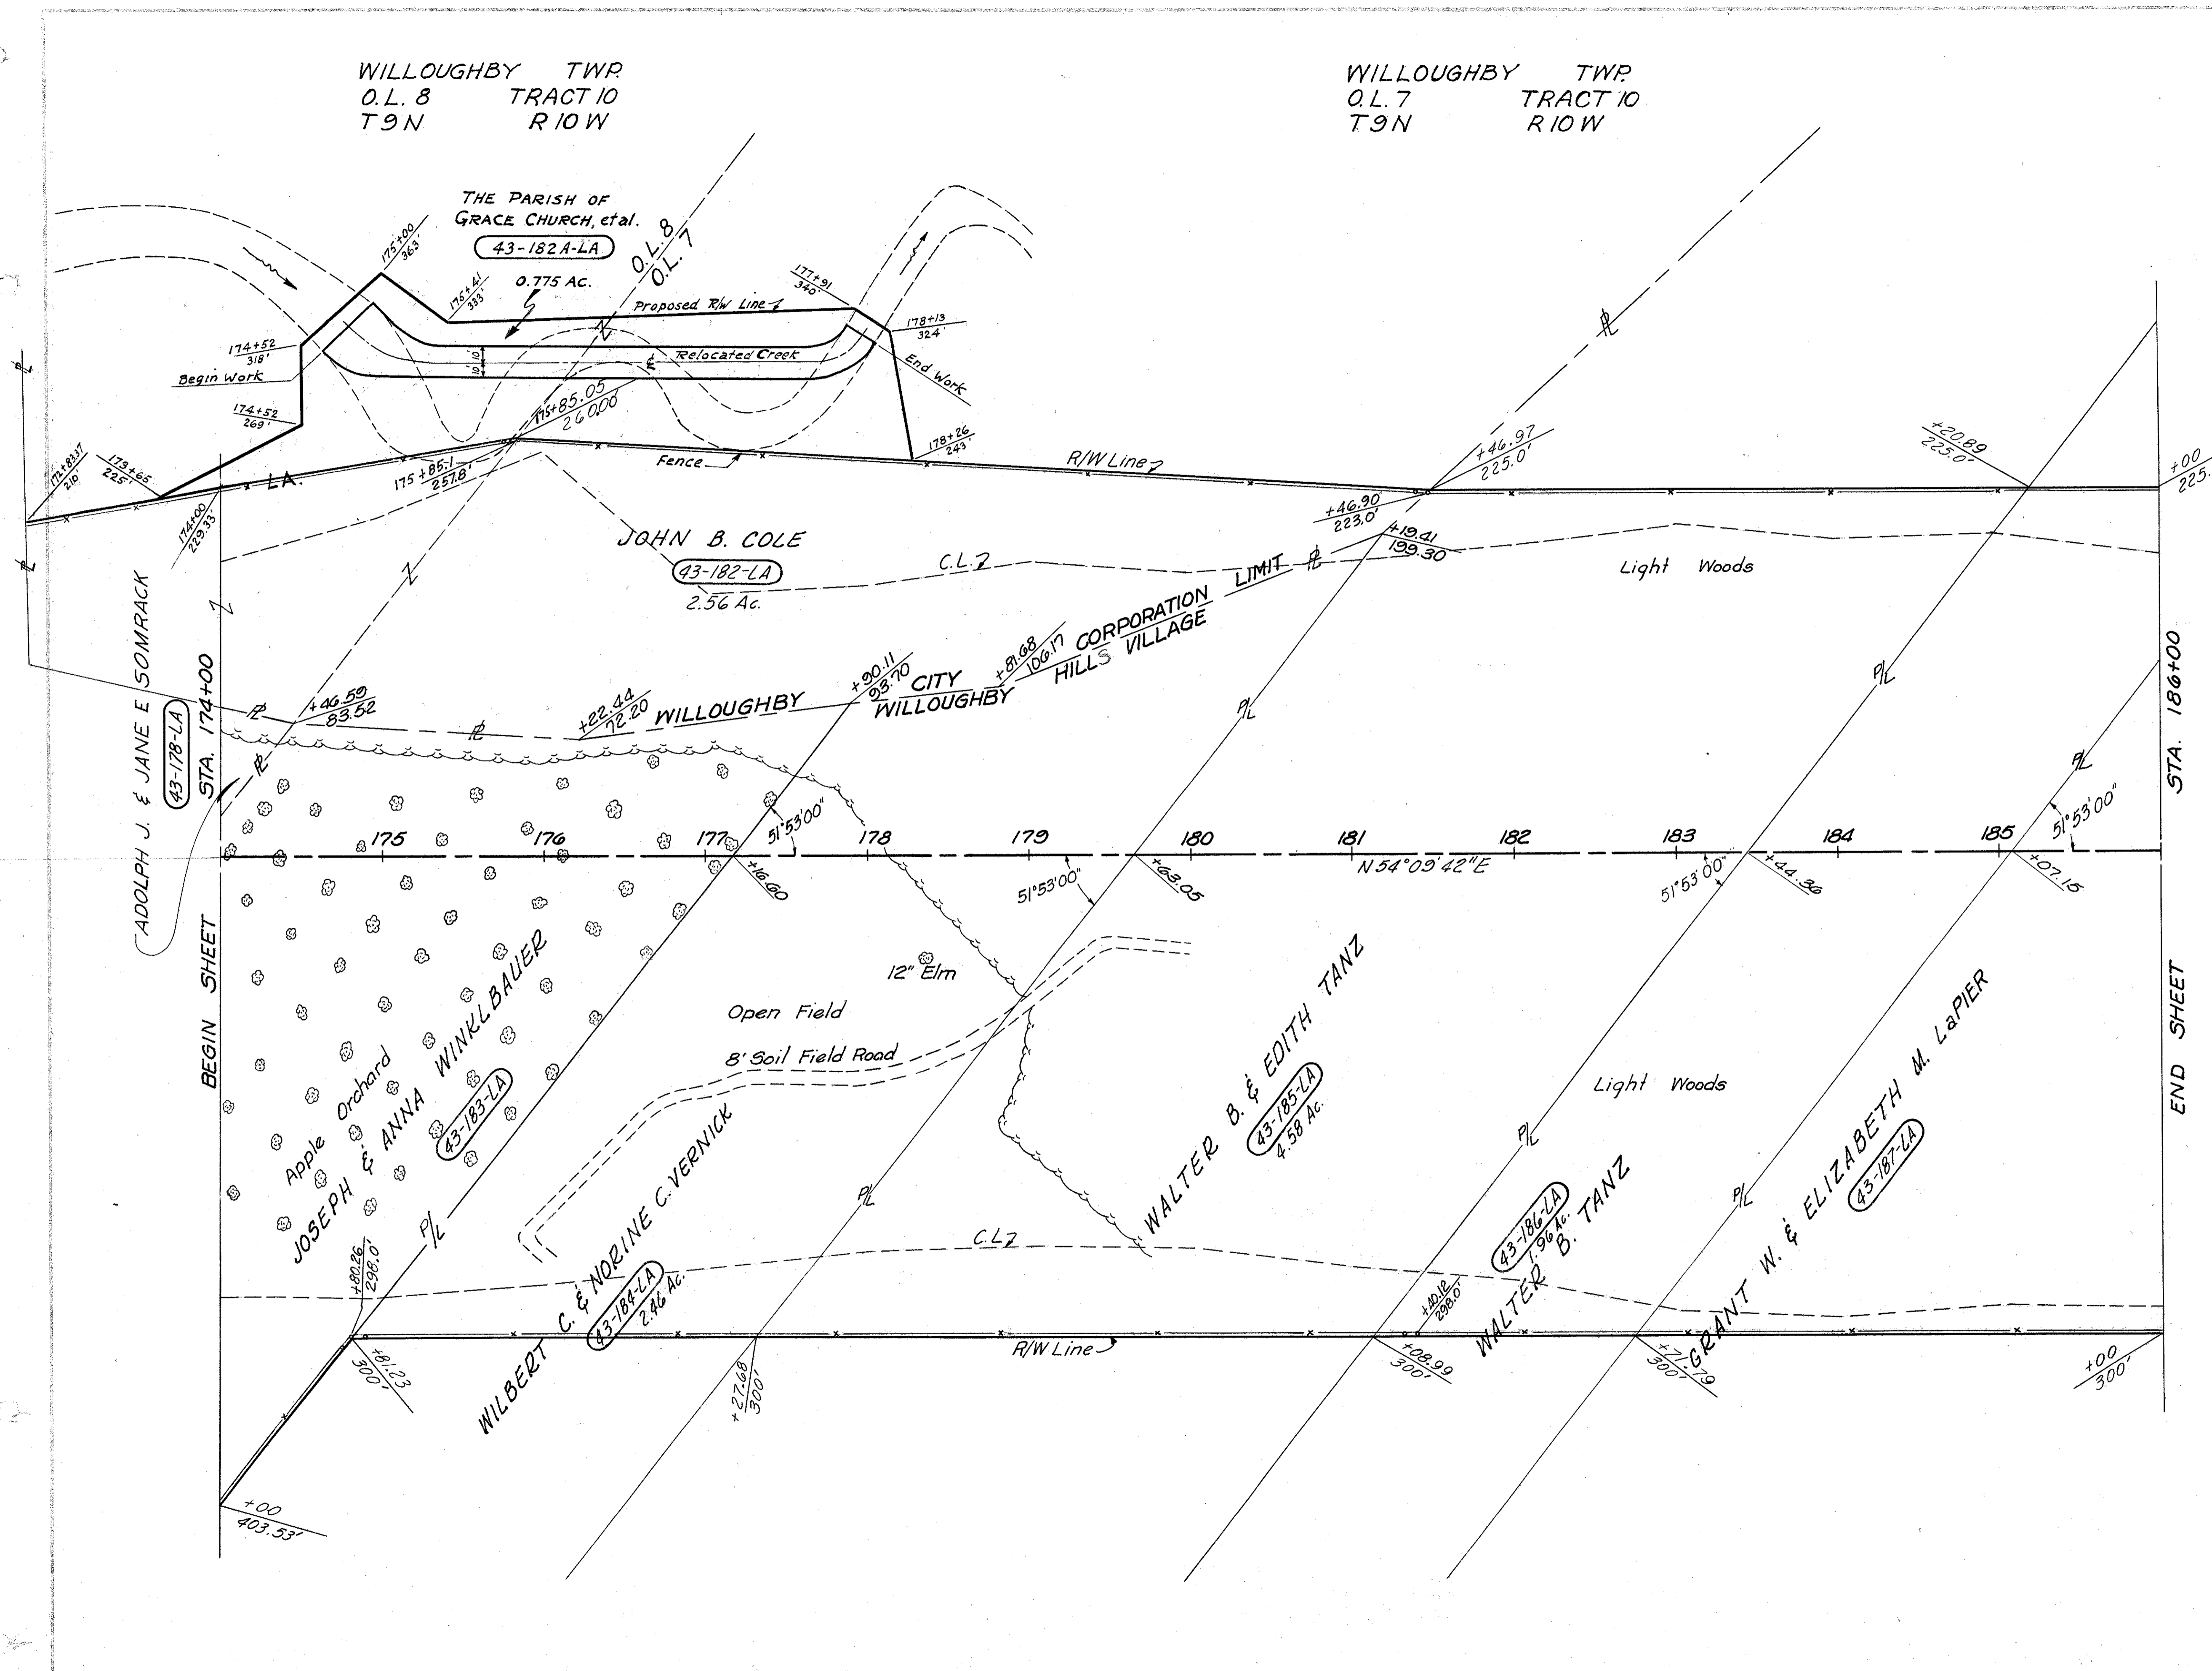

A.M.	Added Parcel 43-182 A-LA	9-27-60
NAME	REVISIONS	DATE

2456 L.F. Type "D" Fence

MICHAEL BAKER JR., CONSULTING ENGINEERS ROCHESTER, PENNSYLVANIA						
STATE OF OHIO DEPARTMENT OF HIGHWAYS RIGHT OF WAY PLANS STATE HIGHWAY NO. 1 C-43						
STA. 174+00 TO STA. 186+00						
DATE:	Designed	Drawn	Traced	Checked	Reviewed	Date
3-25-59	J.P.	E.M.	A.L.H.	B.P.		