


THOMAS L. & ALFRIEDA M. CAIN
43-168-LA

EMILY A. CLAPP
43-168-A-LA

LAKE COUNTY
LAK-1-2.16
R / W
16 of 17

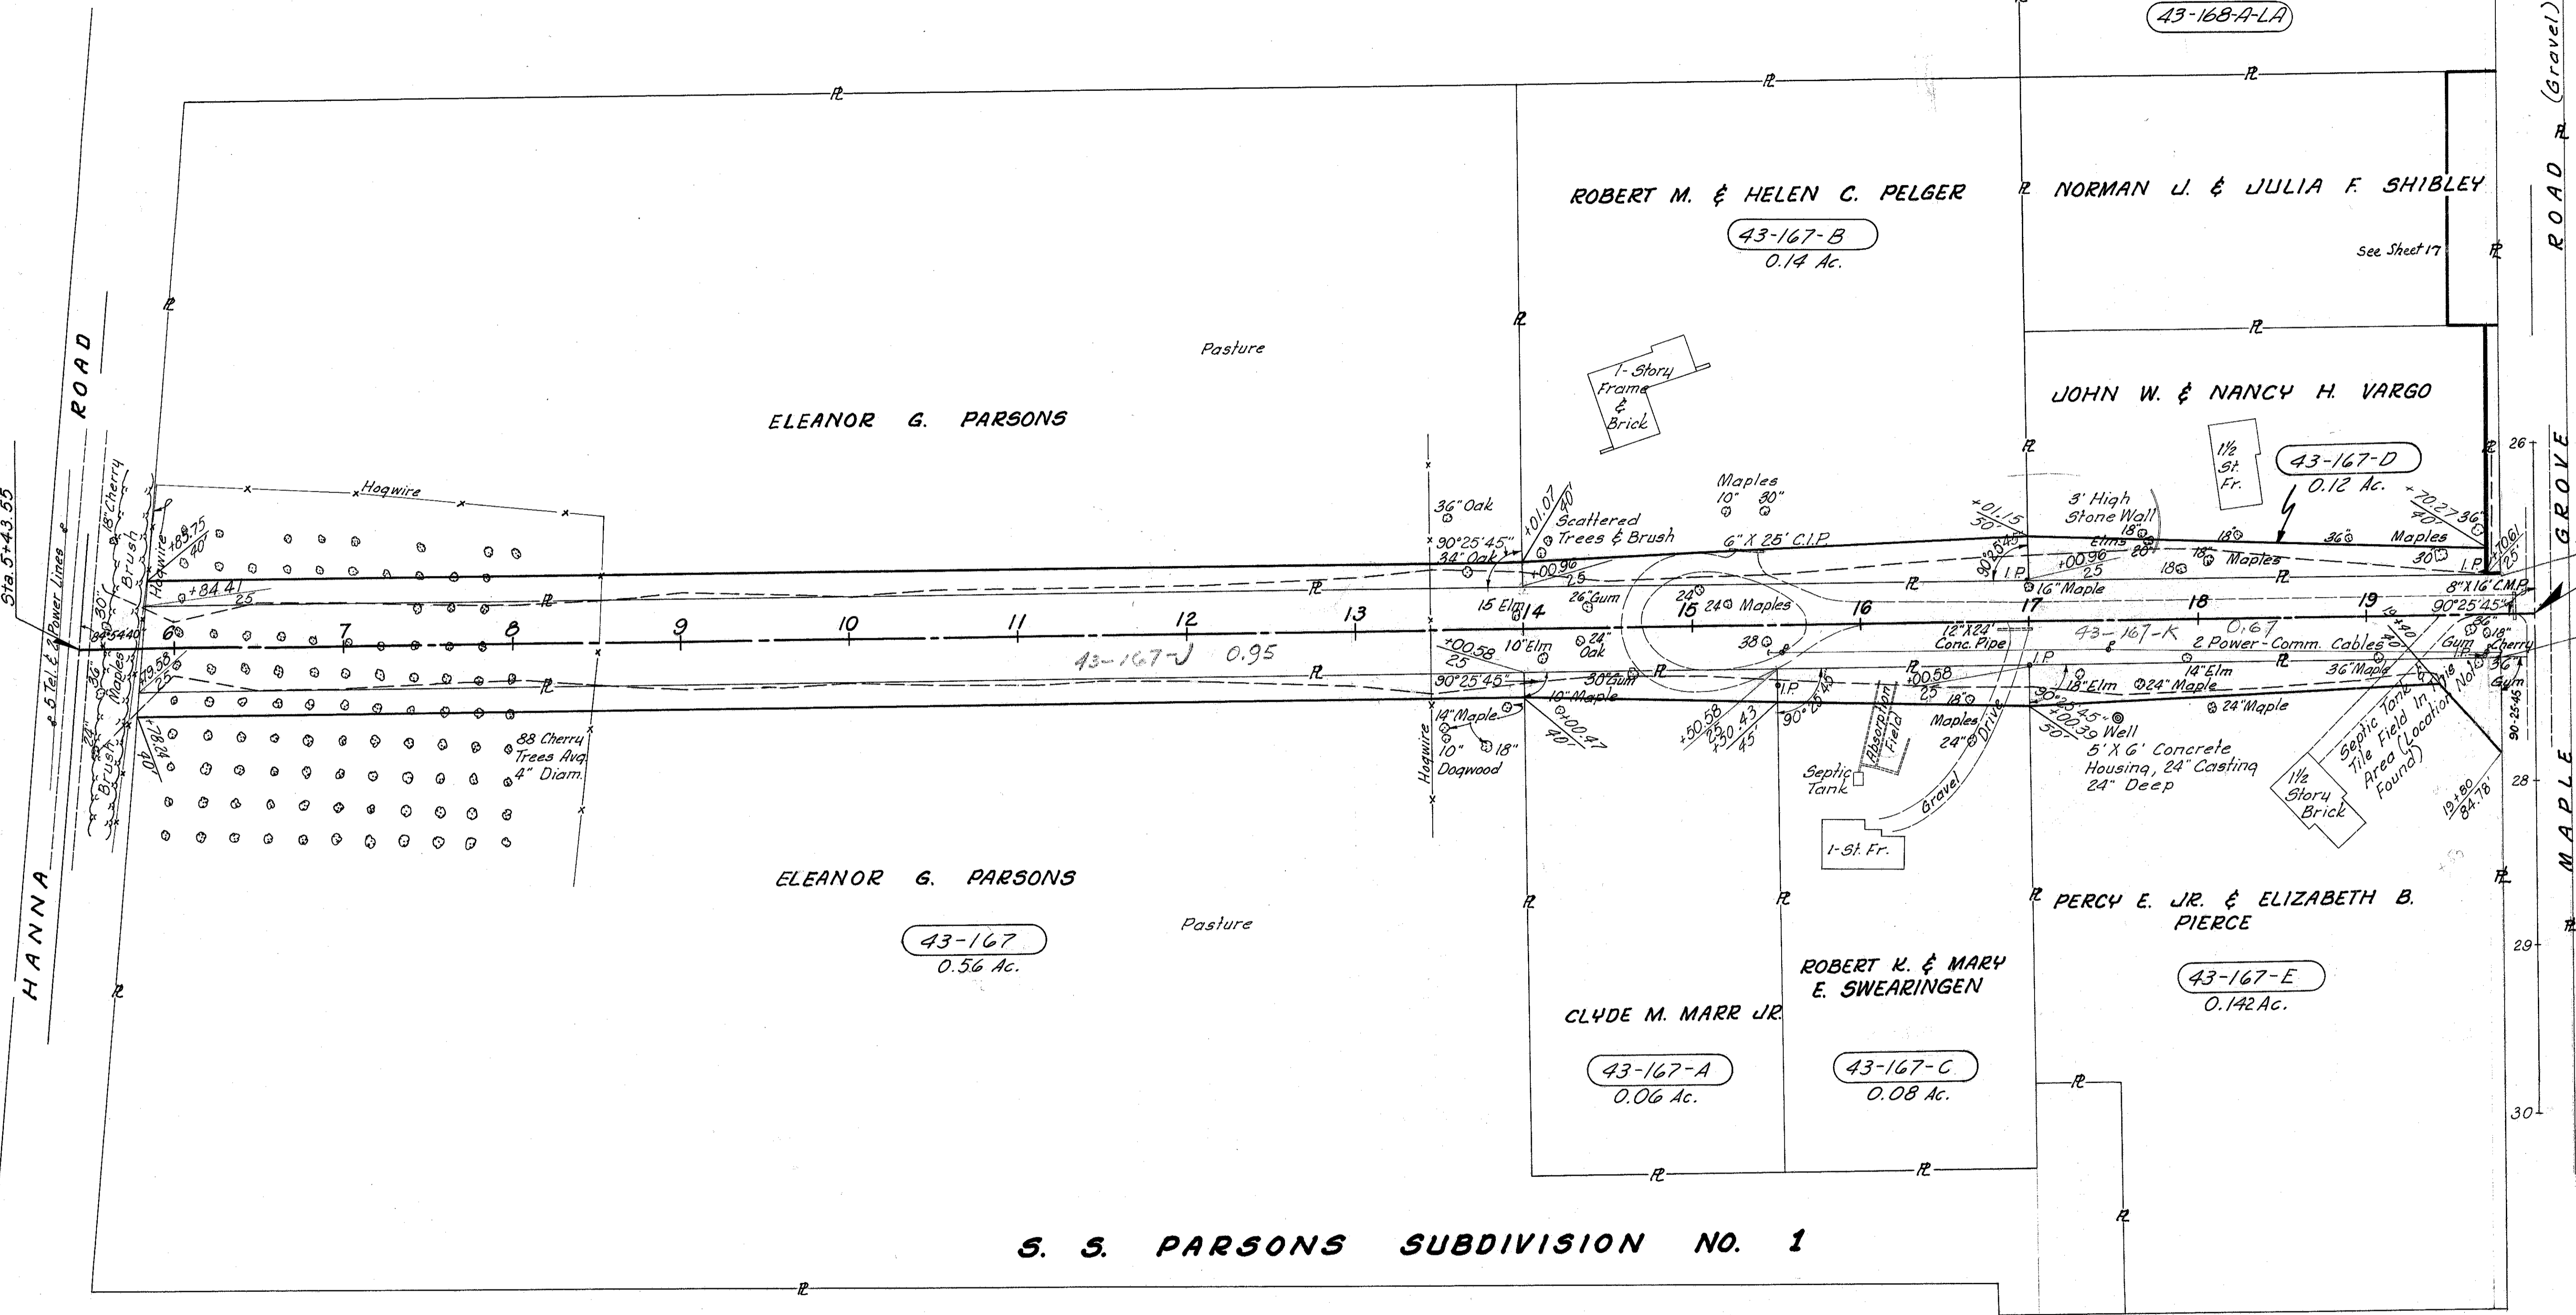

S. S. PARSONS SUBDIVISION NO. 1

WILLOUGHBY TWP.
O.L.2 TRACT 6
T9N-R10W

MICHAEL BAKER JR., CONSULTING ENGINEERS ROCHESTER, PENNSYLVANIA					
DATE:					
8-25-59					
10-26-59					
STATE OF OHIO					
DEPARTMENT OF HIGHWAYS					
RIGHT OF WAY PLANS					
STATE HIGHWAY NO. 1 C-43					
HANNA ROAD CONNECTION					
STA. 5+43.55 TO STA. 20+00					
Designed	Drawn	Traced	Checked	Reviewed	Date
B.P.	J.S.	K.A.	J.P.		