


SEEDING  
NO. 30  
DATE 1/25

NO.	DATE	PROJECT
2	OKIO	ACI-1103 (28)

24  
211

LAKE COUNTY  
LAK-1-20.03

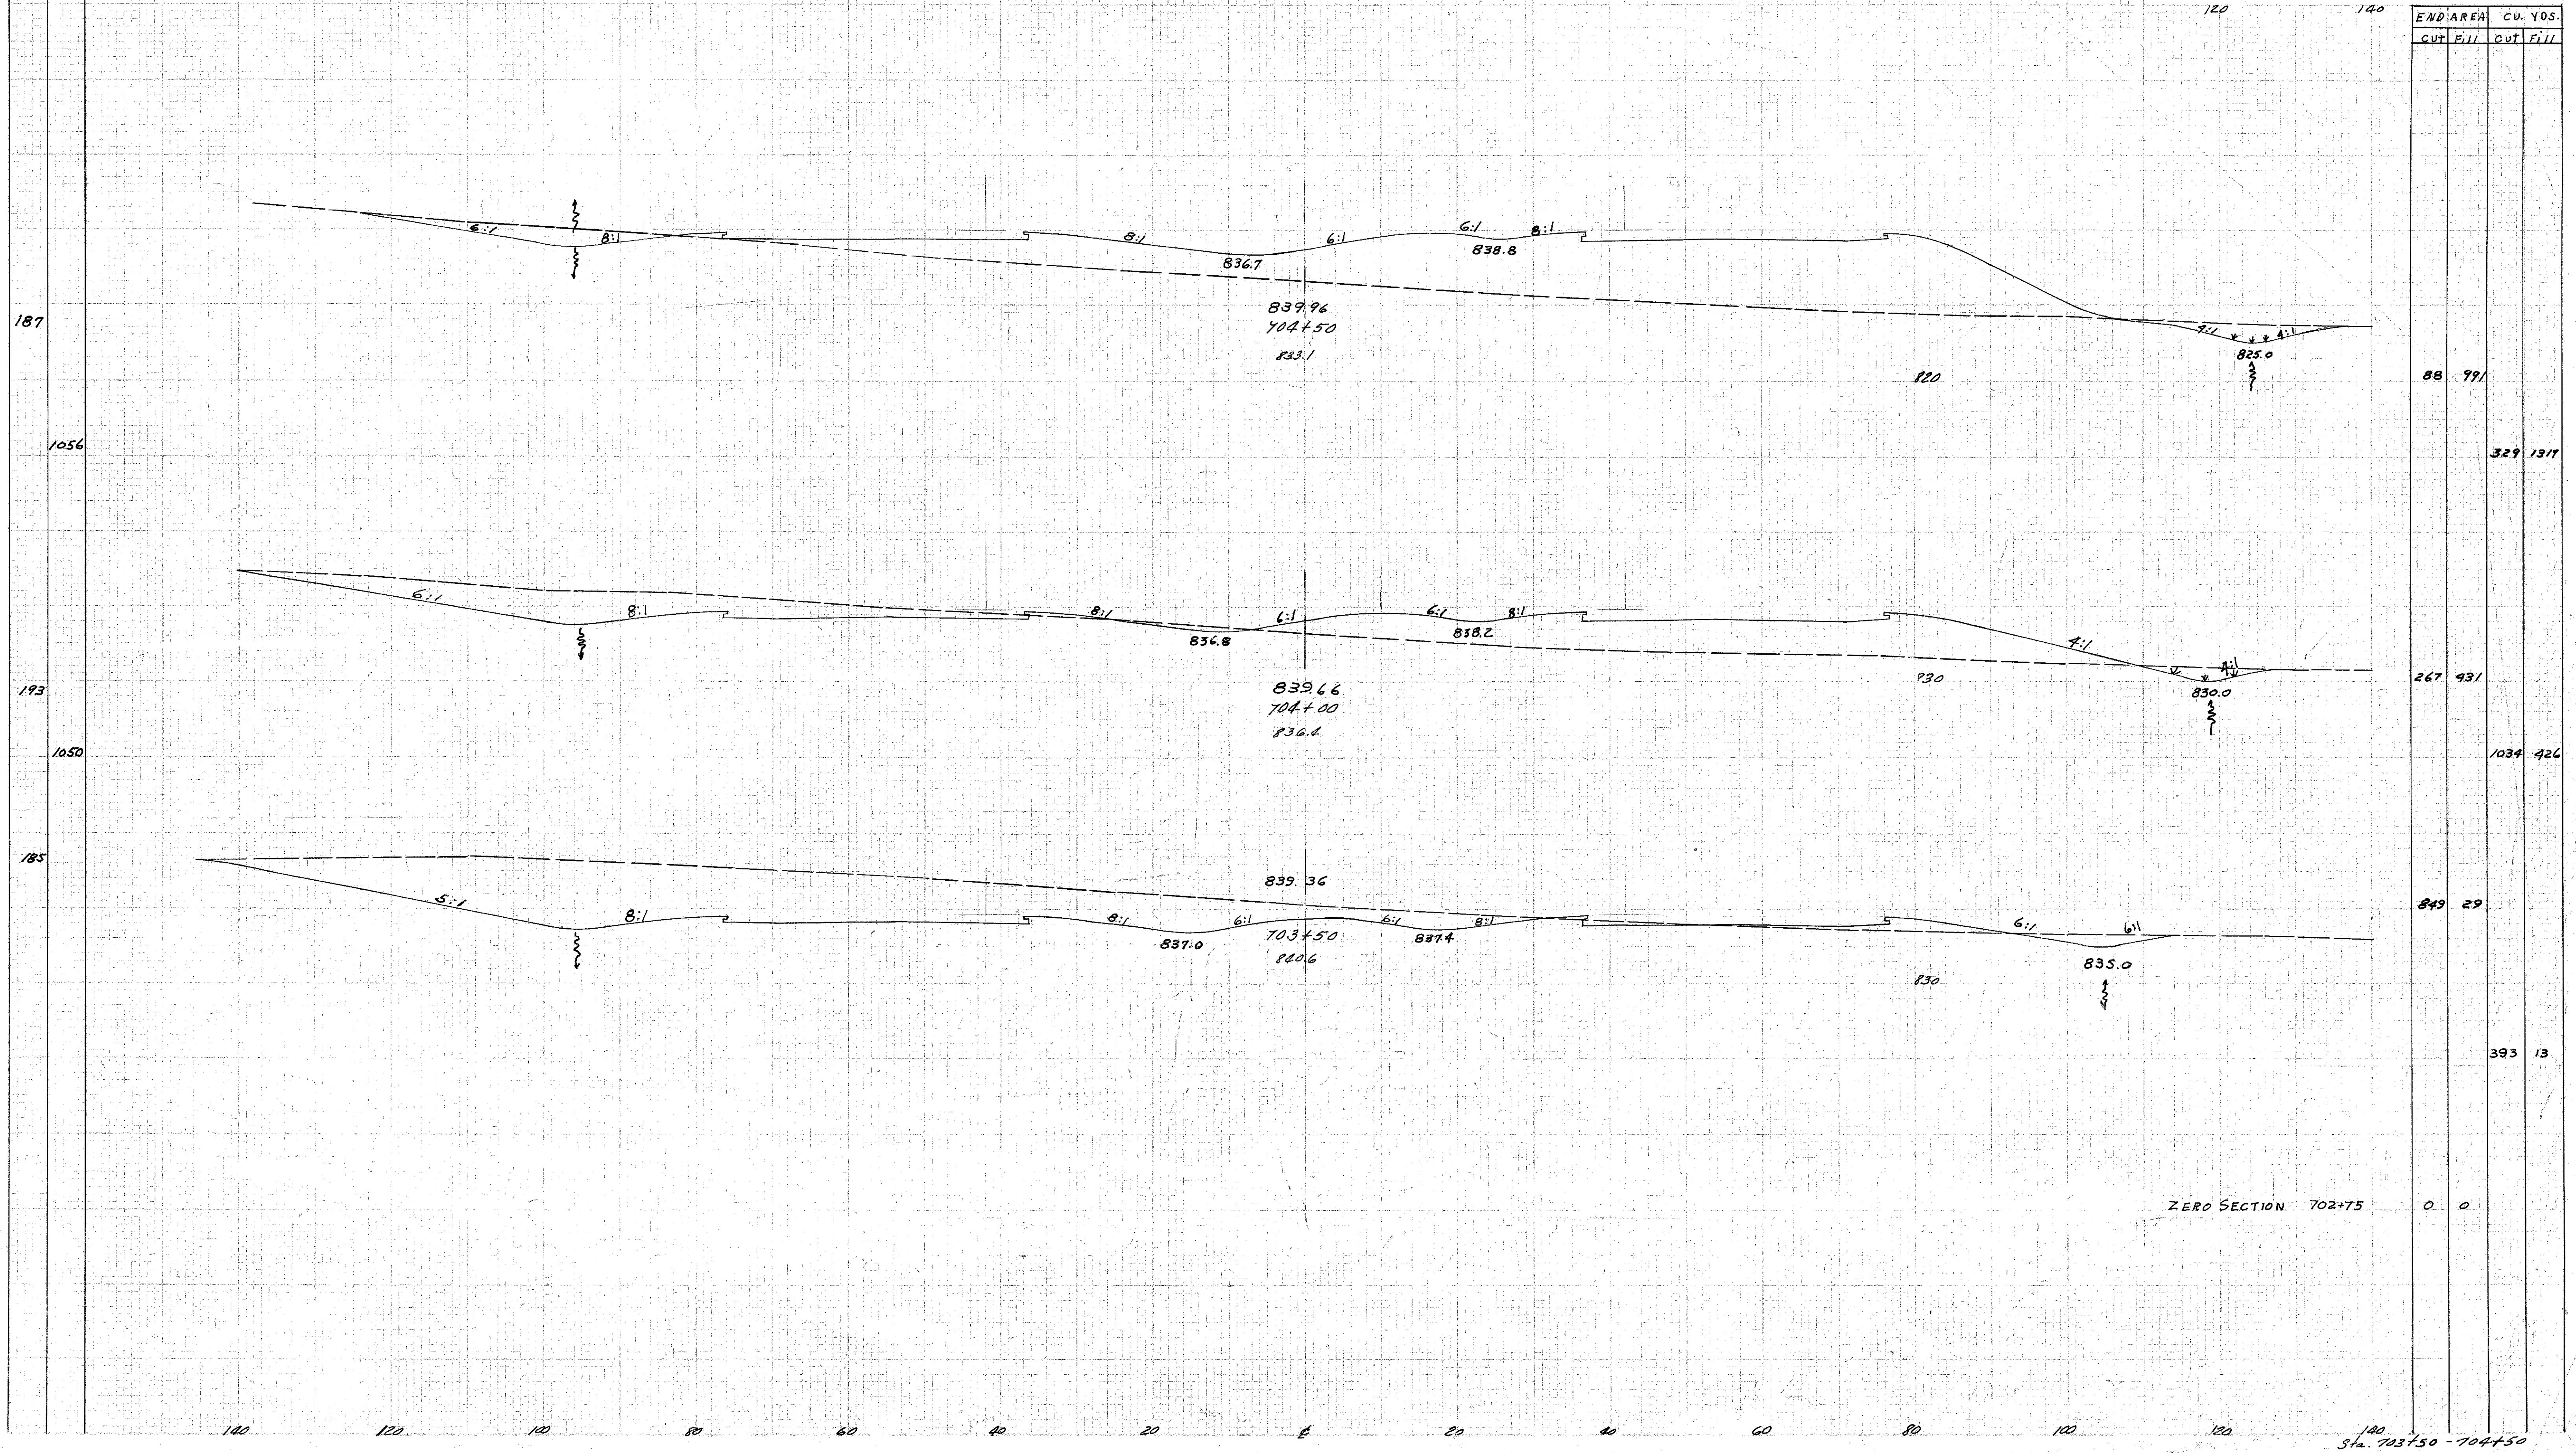

END AREA	CU. YDS.	
	CUT	FILL
88	991	
267	431	329 1311
849	29	1034 426
0	0	393 13
0	0	

ZERO SECTION 702+75

Sta. 703+50 - 704+50