


SEEDING
END AREA
WIDTH YDS.

LAKE COUNTY
LAK-1-20.03

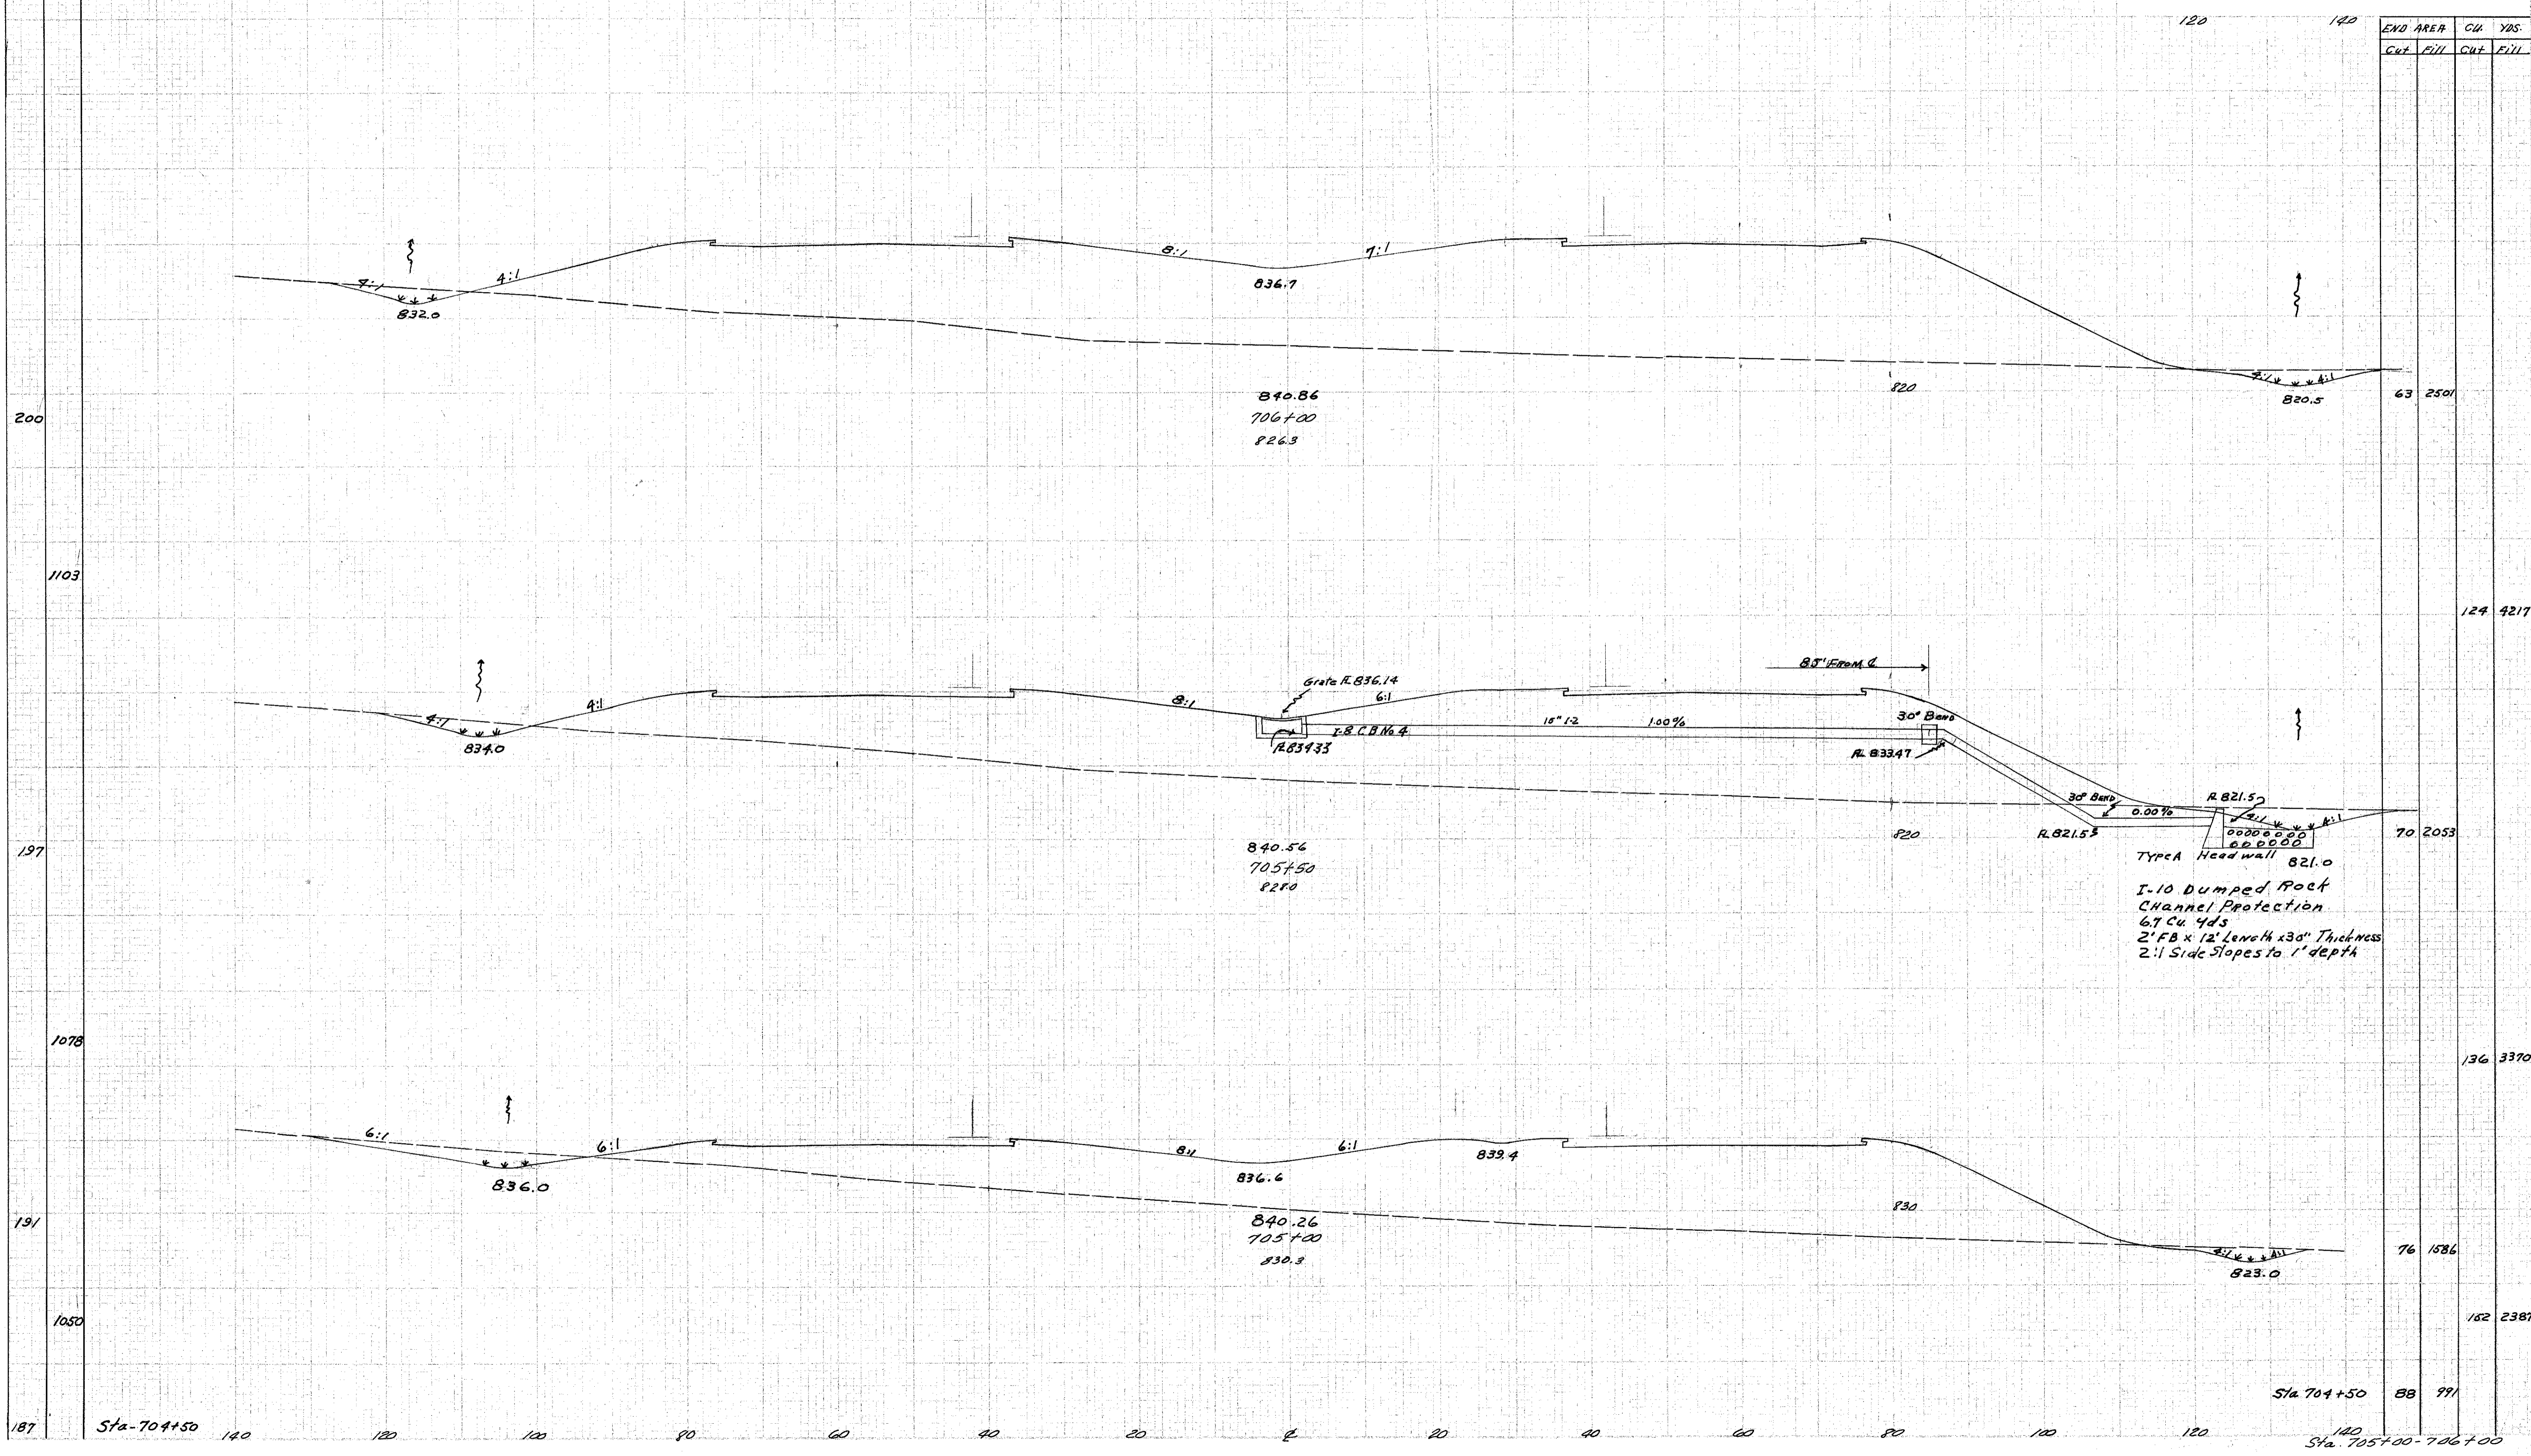

END AREA		CU YDS.	
Cut	Fill	Cut	Fill

63	2501	124	4217
70	2053	136	3370
76	1586	182	2387
88	991		

Type A Headwall 821.0
I-10 Dumped Rock
Channel Protection
6.7 Cu Yds
2' FB x 12' Length x 30" Thickness
2:1 Side Slopes to 1' depth

Sta-704+50 140 120 100 80 60 40 20 0 20 40 60 80 100 120 Sta-705+00-706+00