


SEEDING  
 END  
 WIDTH  
 YDS.

COUNTY	STATE	PROJECT
2	OHIO	HCI-1103 (28)

27  
 211

LAKE COUNTY  
 LAK-1-20.03

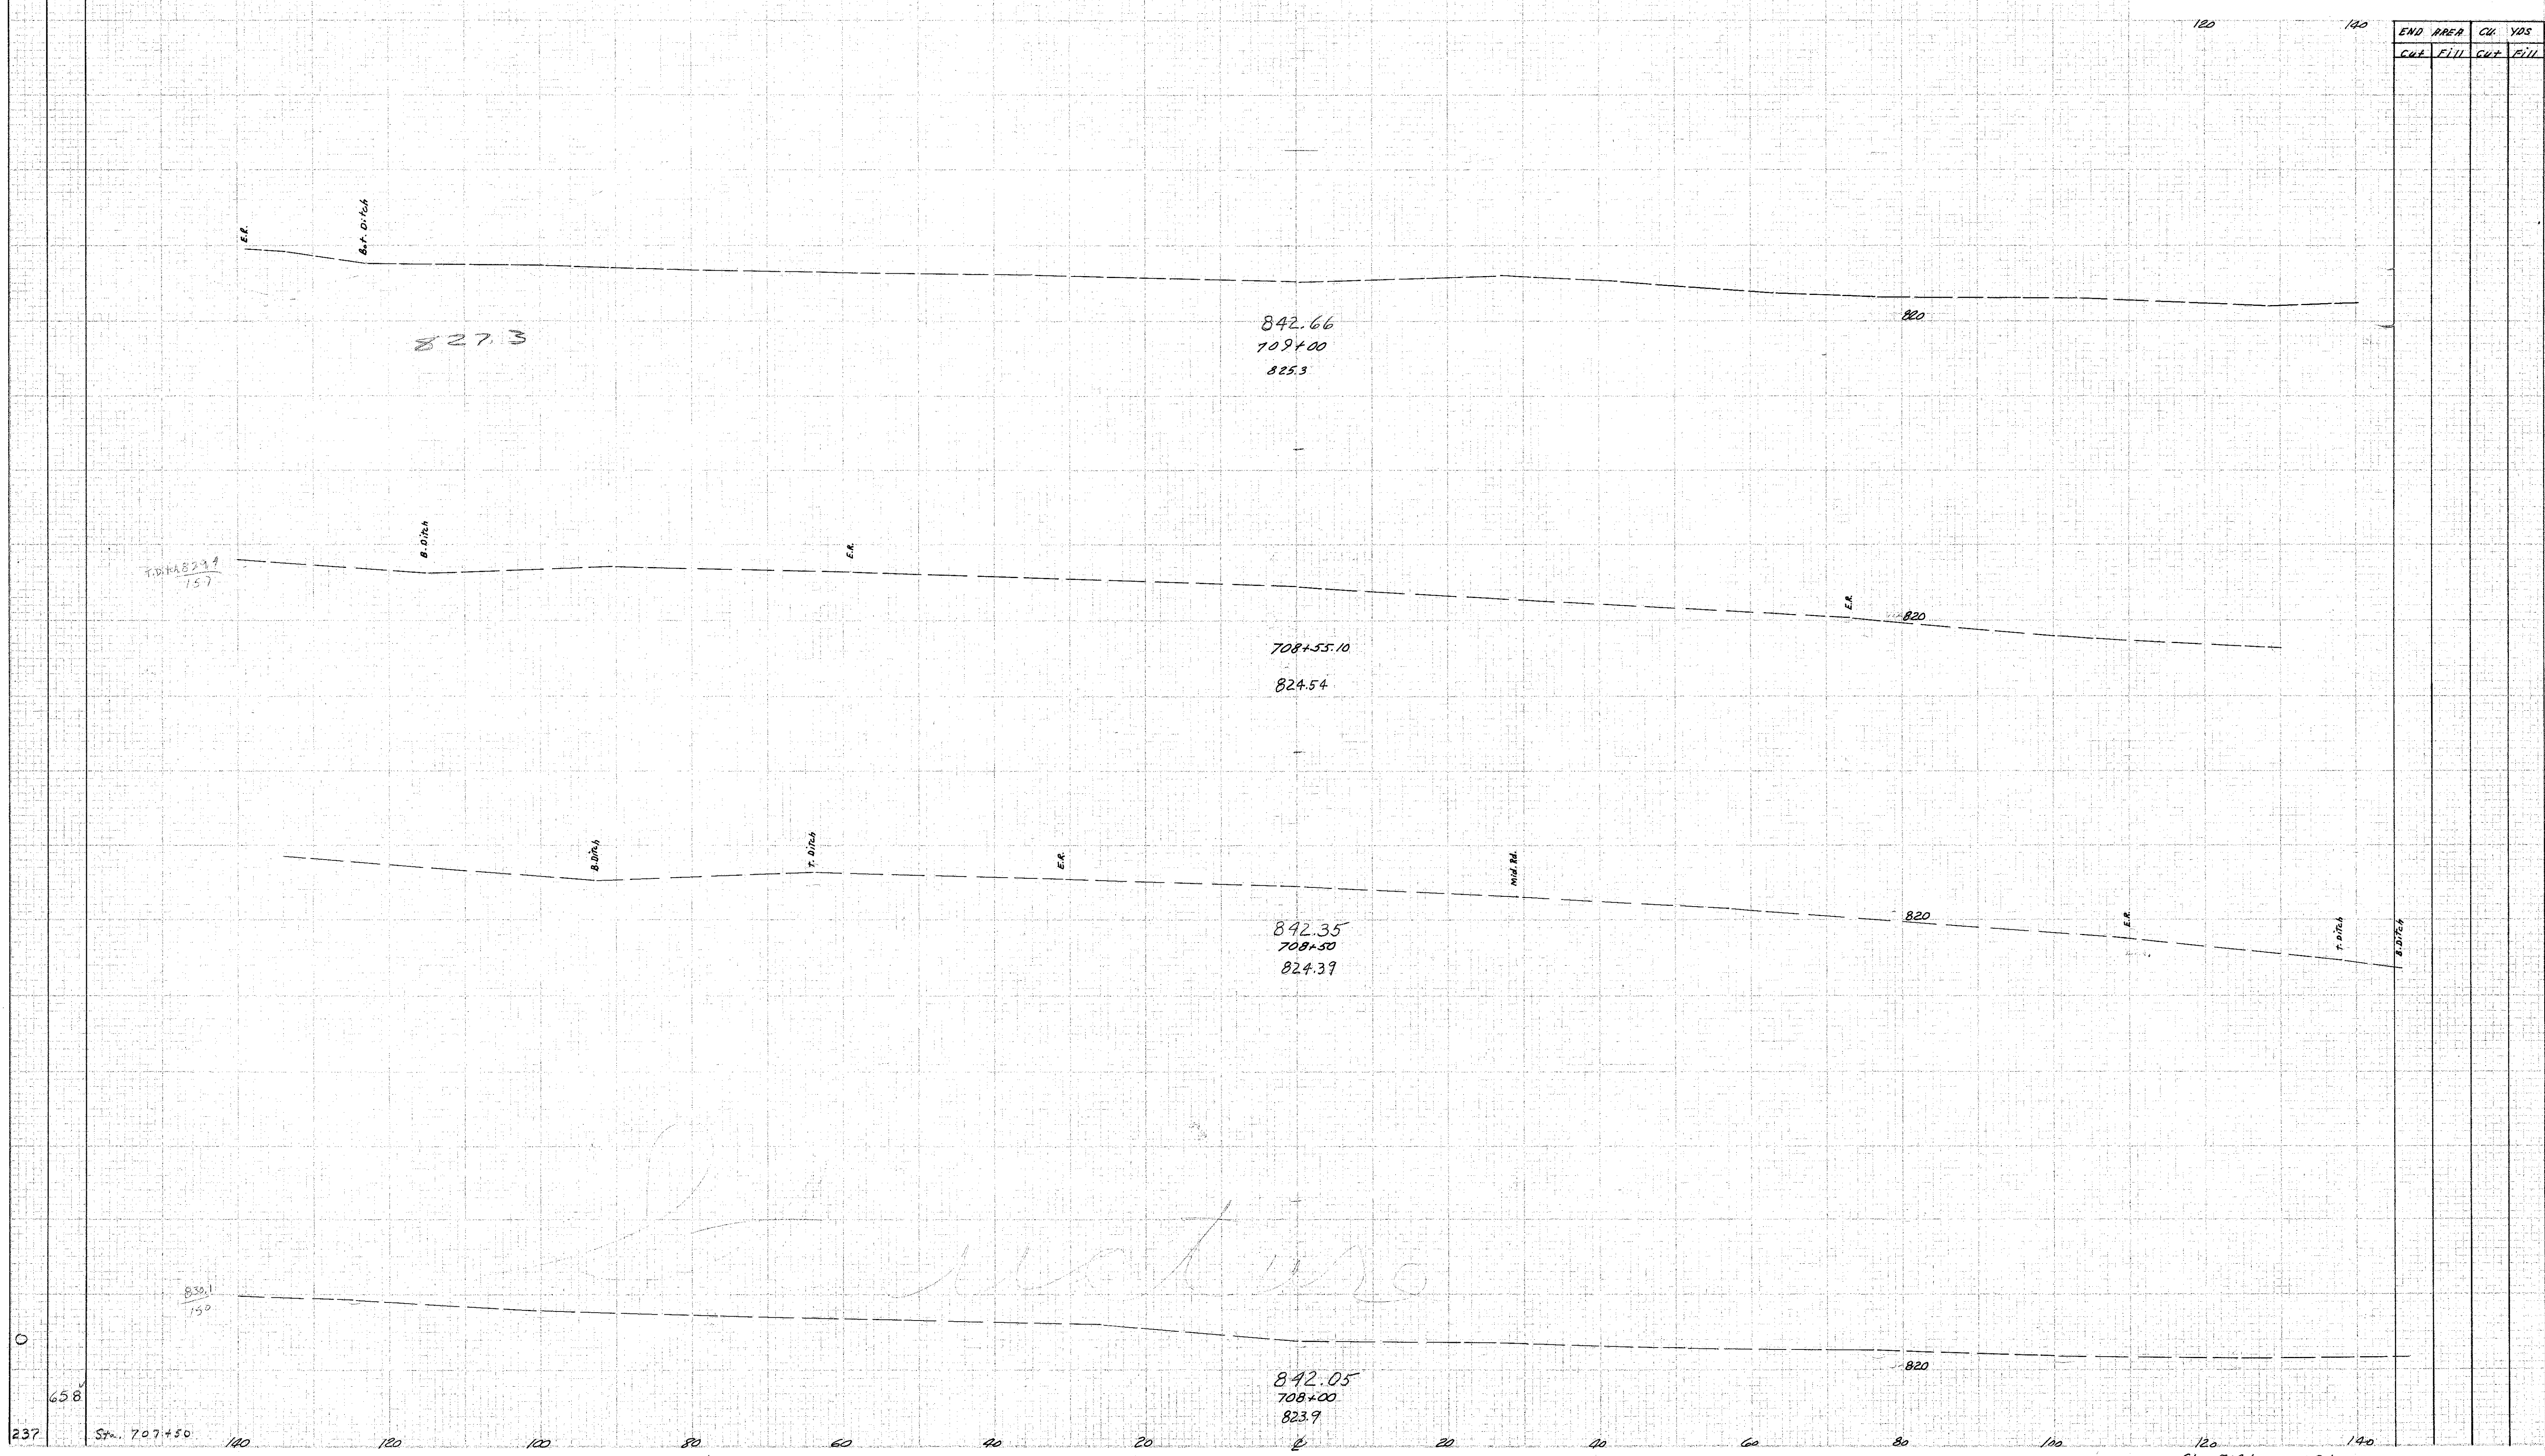

END	PREP	CU	YDS
CUT	FILL	CUT	FILL

237 Sta. 707+50 140 120 100 80 60 40 20 0 20 40 60 80 100 120 140 Sta. 708+00-709+00