


LAKE COUNTY
LAK-1-20.03

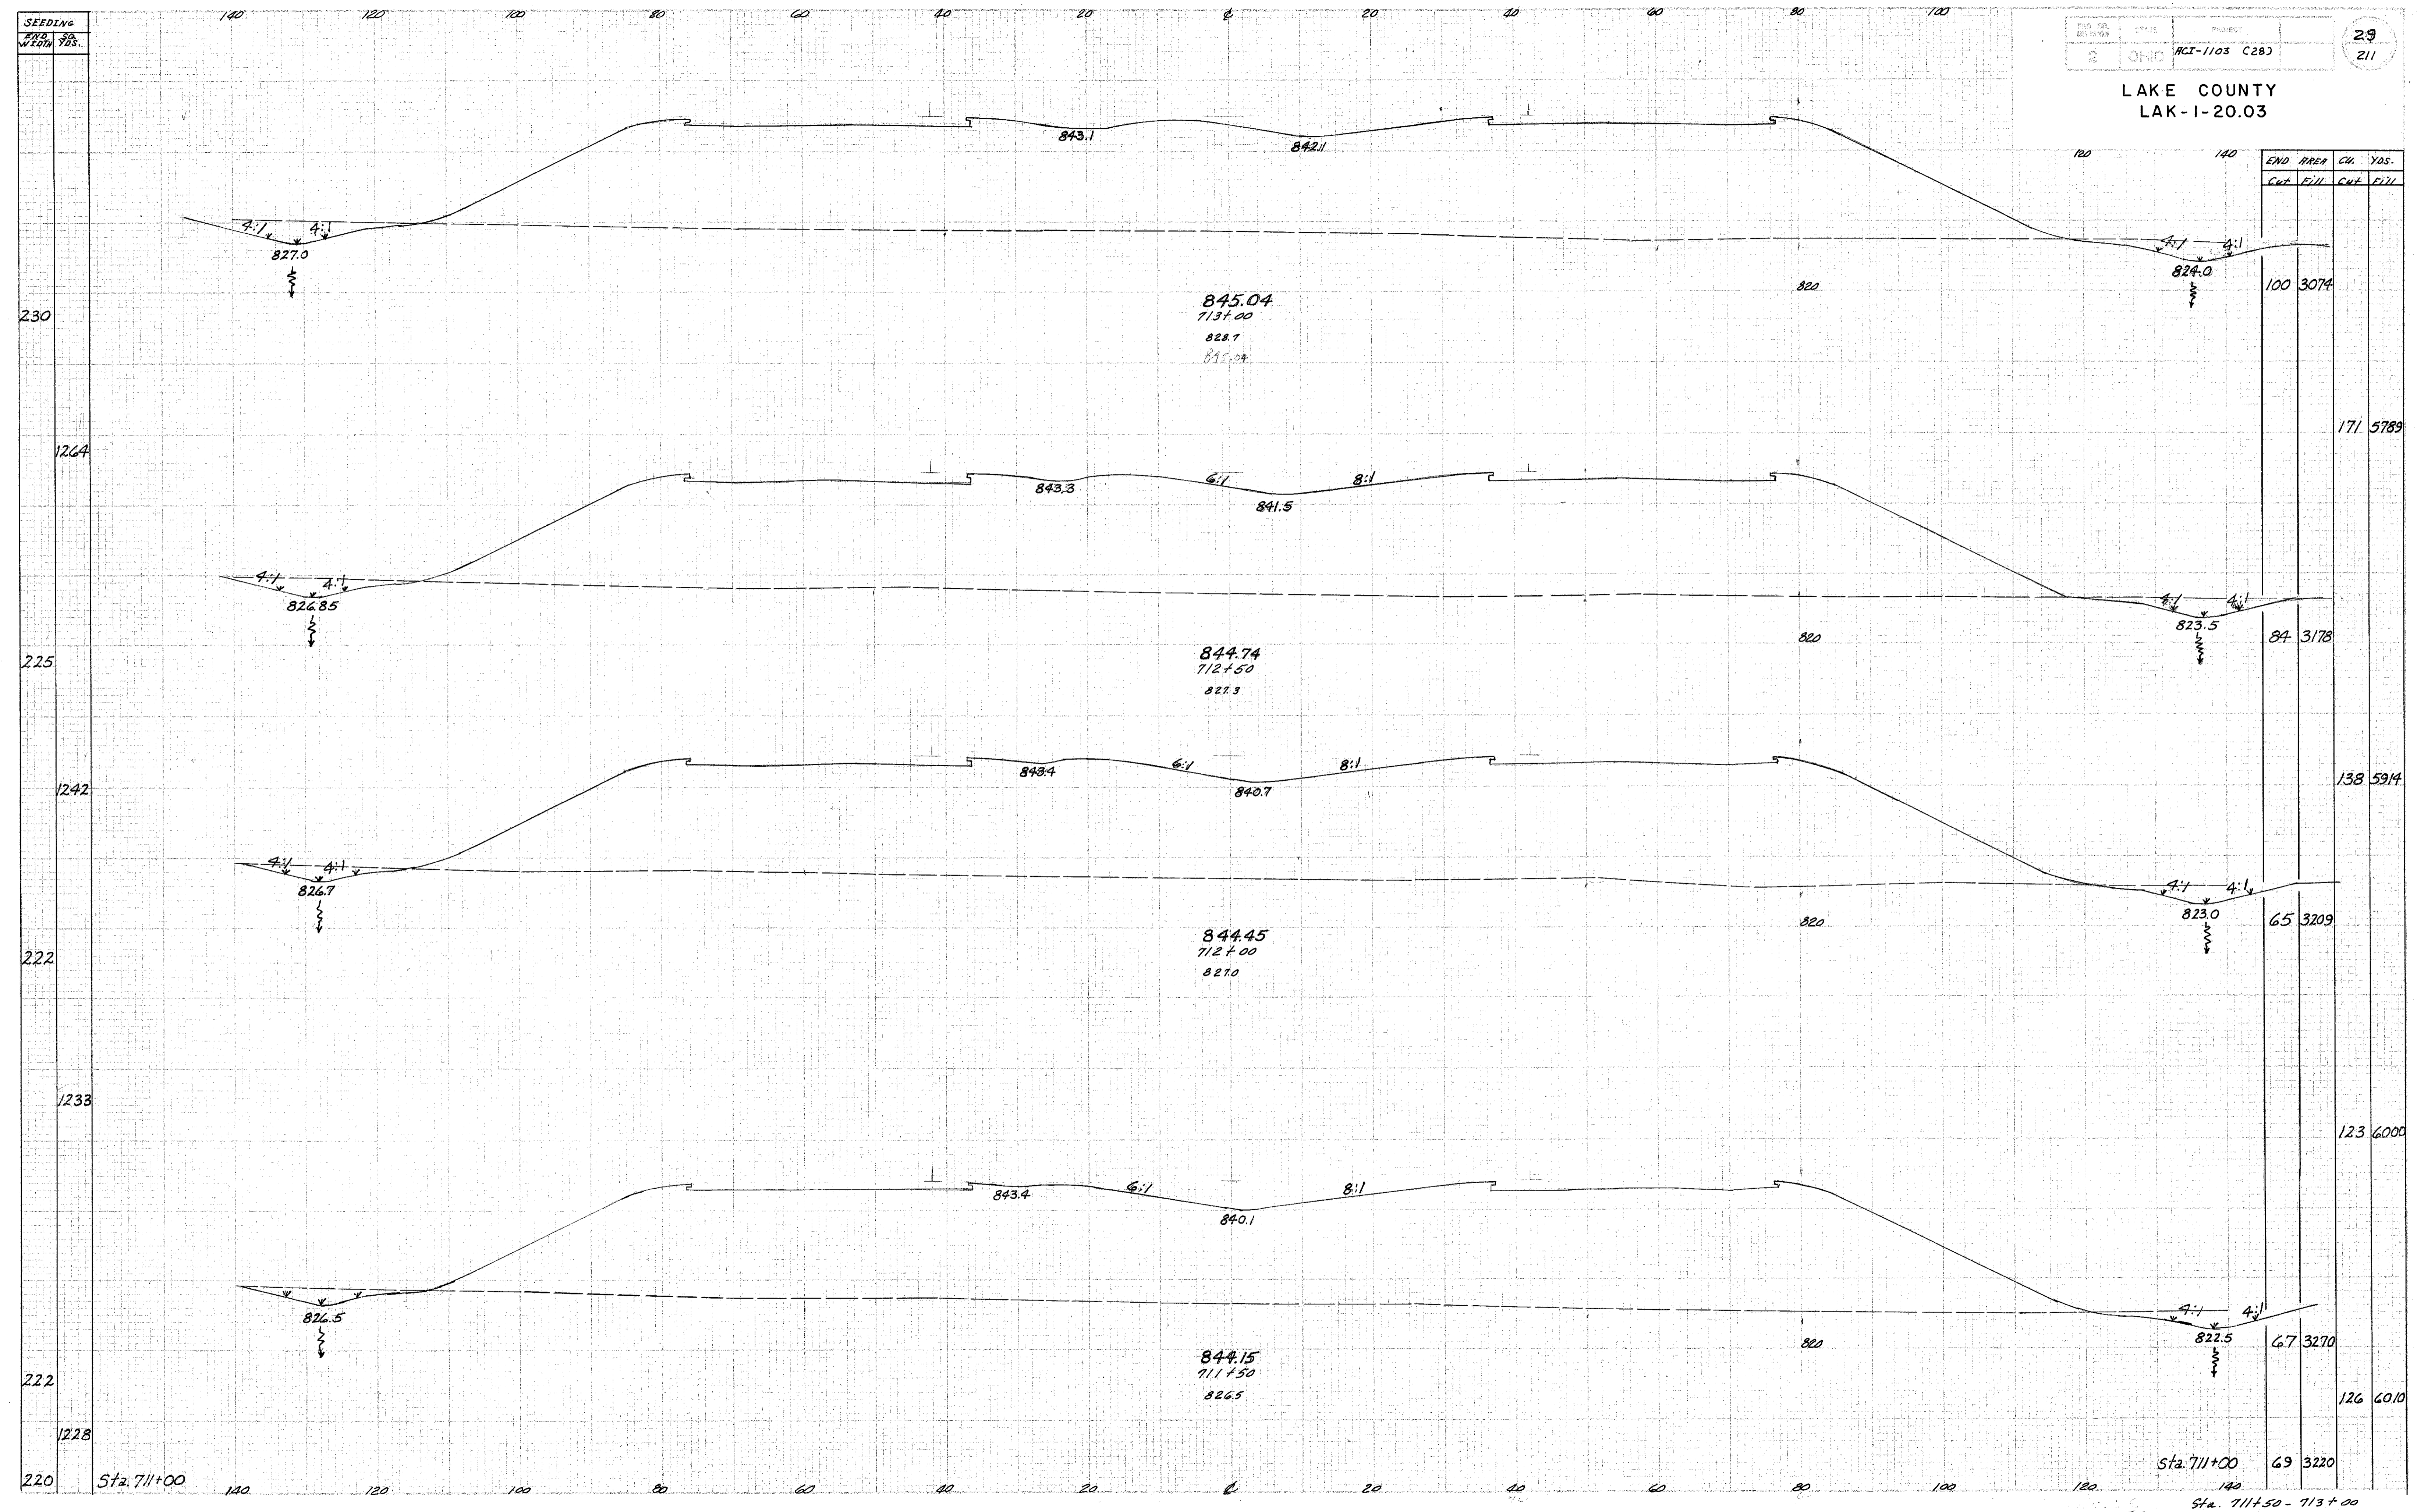

END CUT	AREA FILL	CUT	YDS.
100	3074		
84	3178		171 5789
65	3209		138 5914
67	3270		123 6000
69	3220		126 6010

Sta. 711+00

Sta. 711+00

Sta. 711+50 - 713+00

5613