


SEEDING
END
WIDEN
SA
YDS

280 260 240 220 200 180 160 140 120 100 80 60 40

REV. NO.	DATE	PROJECT
2	CMC	ACI-1103 (28)

33
211

LAKE COUNTY
LAK-1-20.03

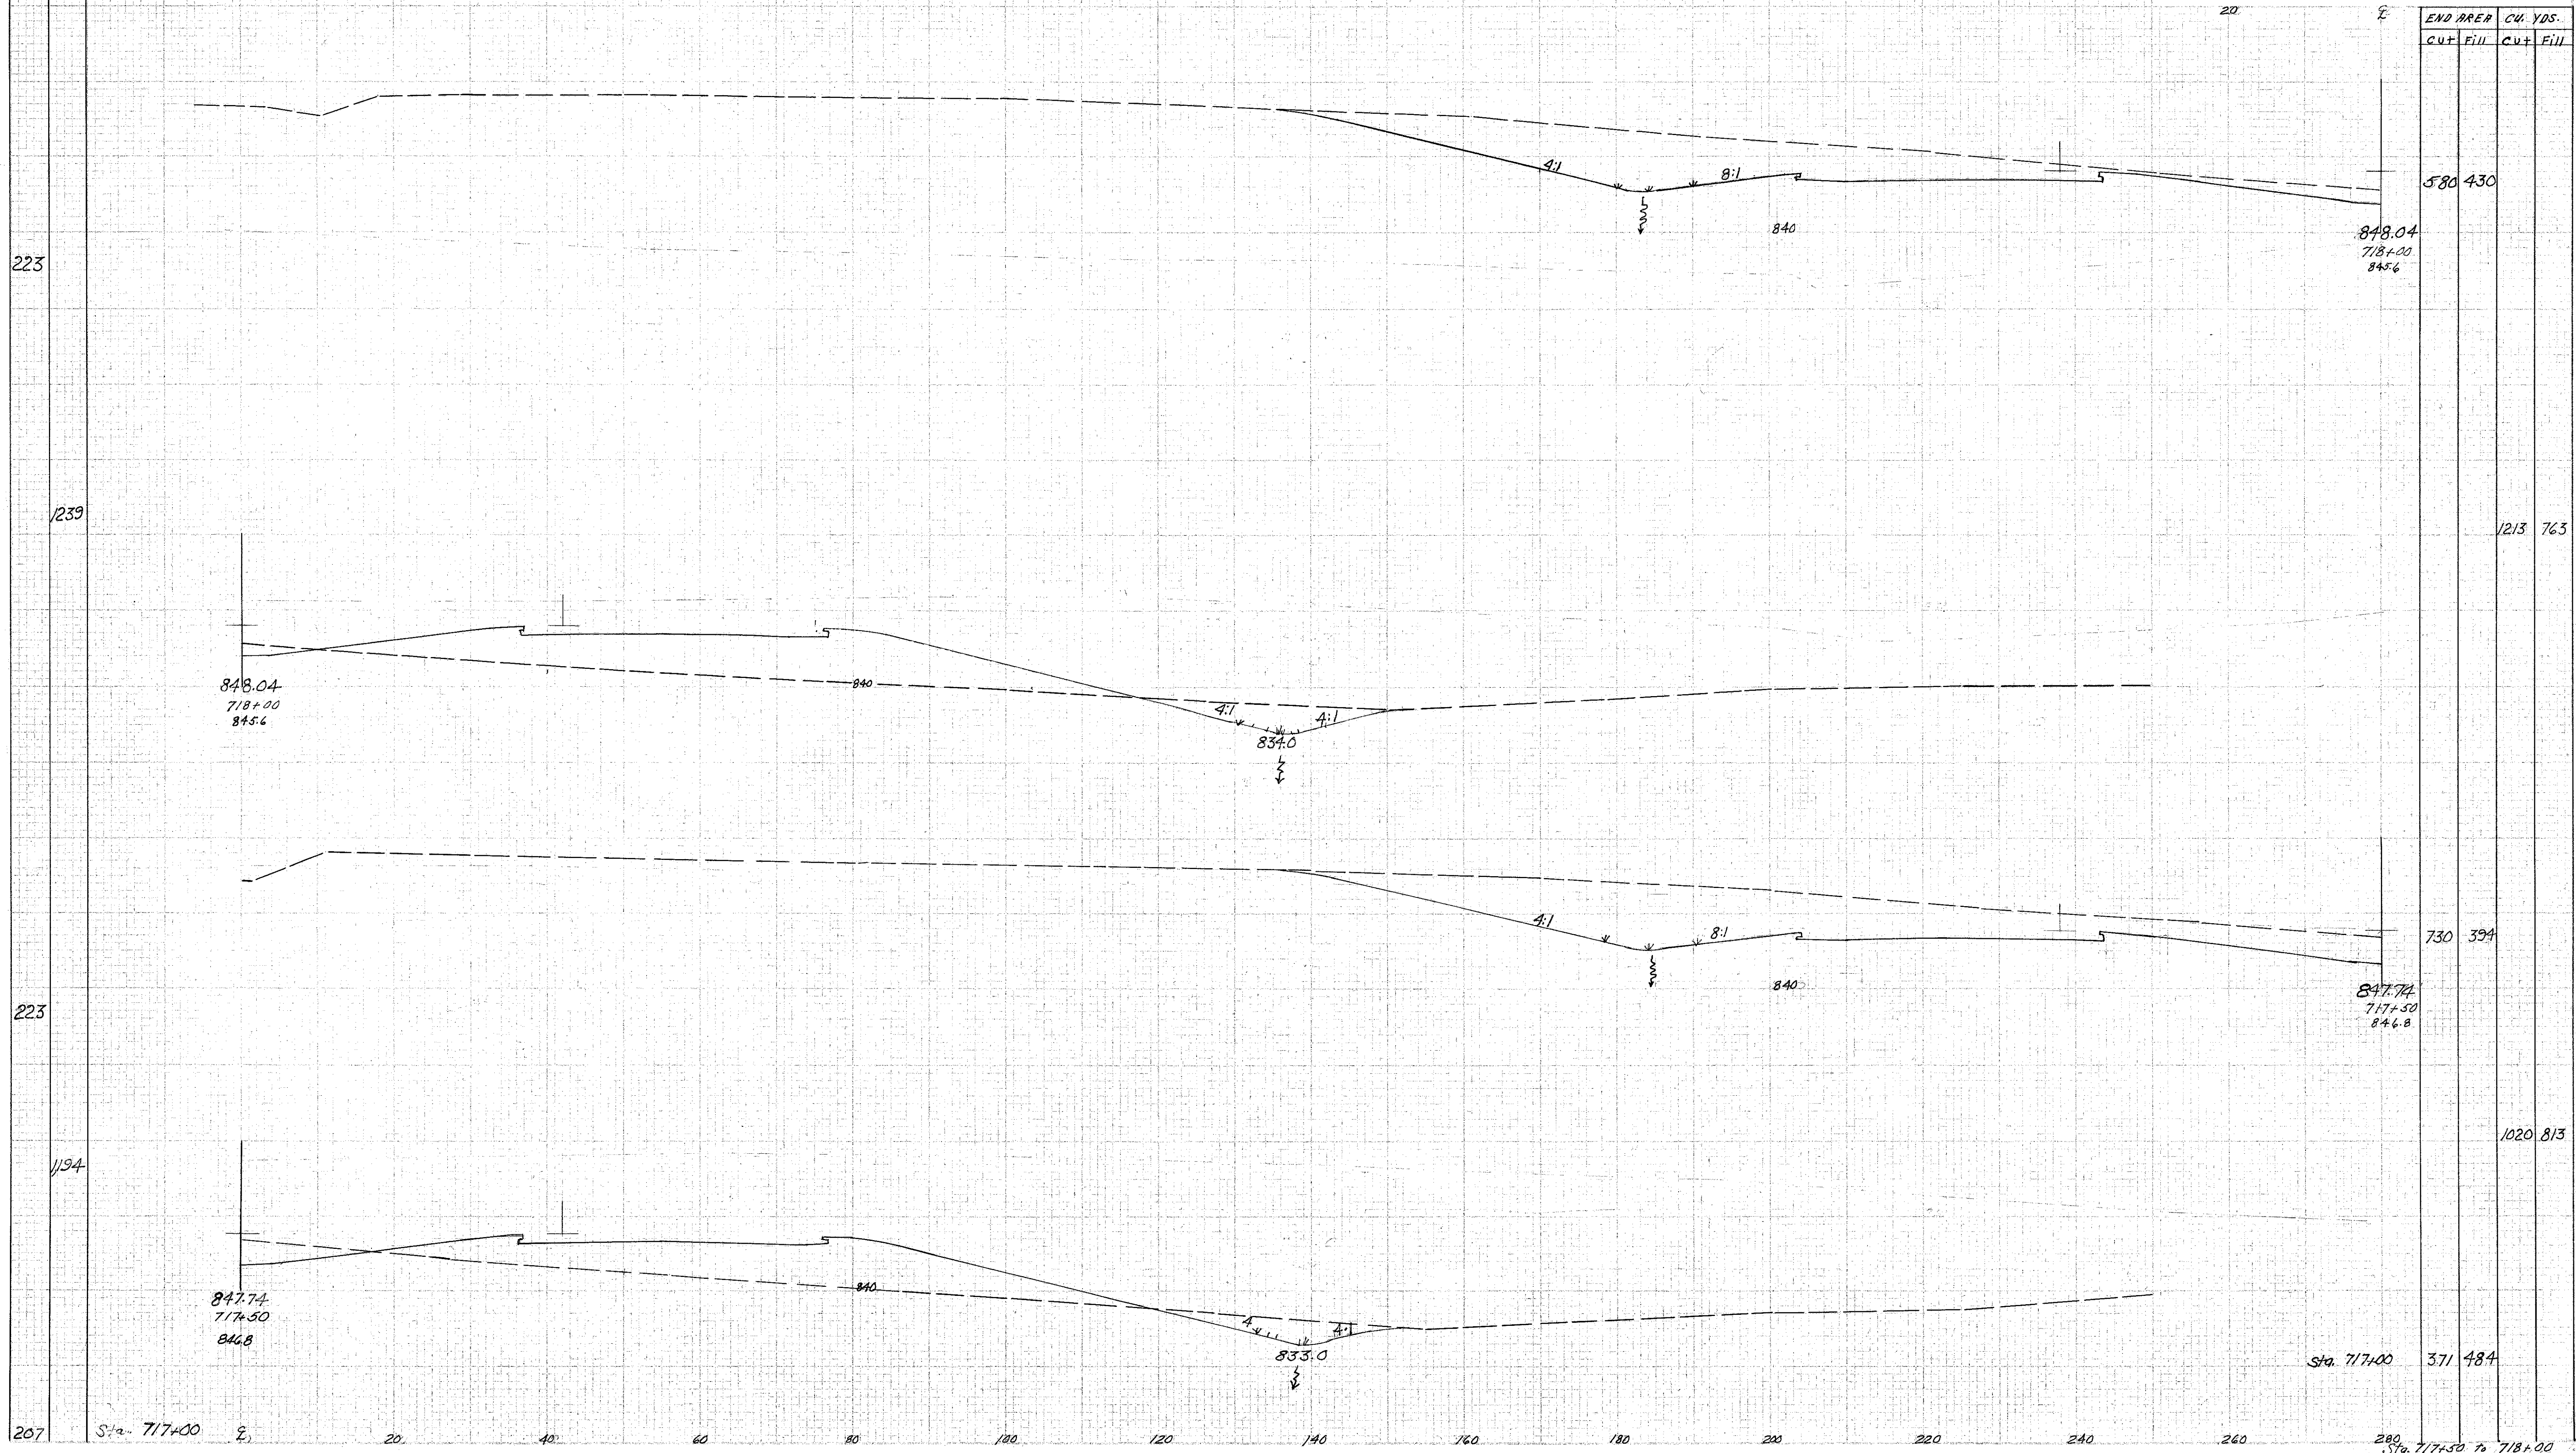

207

Sta. 717+00

Sta. 717+50 to 718+00