


SEEDING
END AREA
WIDTH

280 260 240 220 200 180 160 140 120 100 80 60 40

NO. OF STATIONS	STATE	PROJECT
2	OHIO	HCI-103 C202

34
211

LAKE COUNTY
LAK-1-20.03

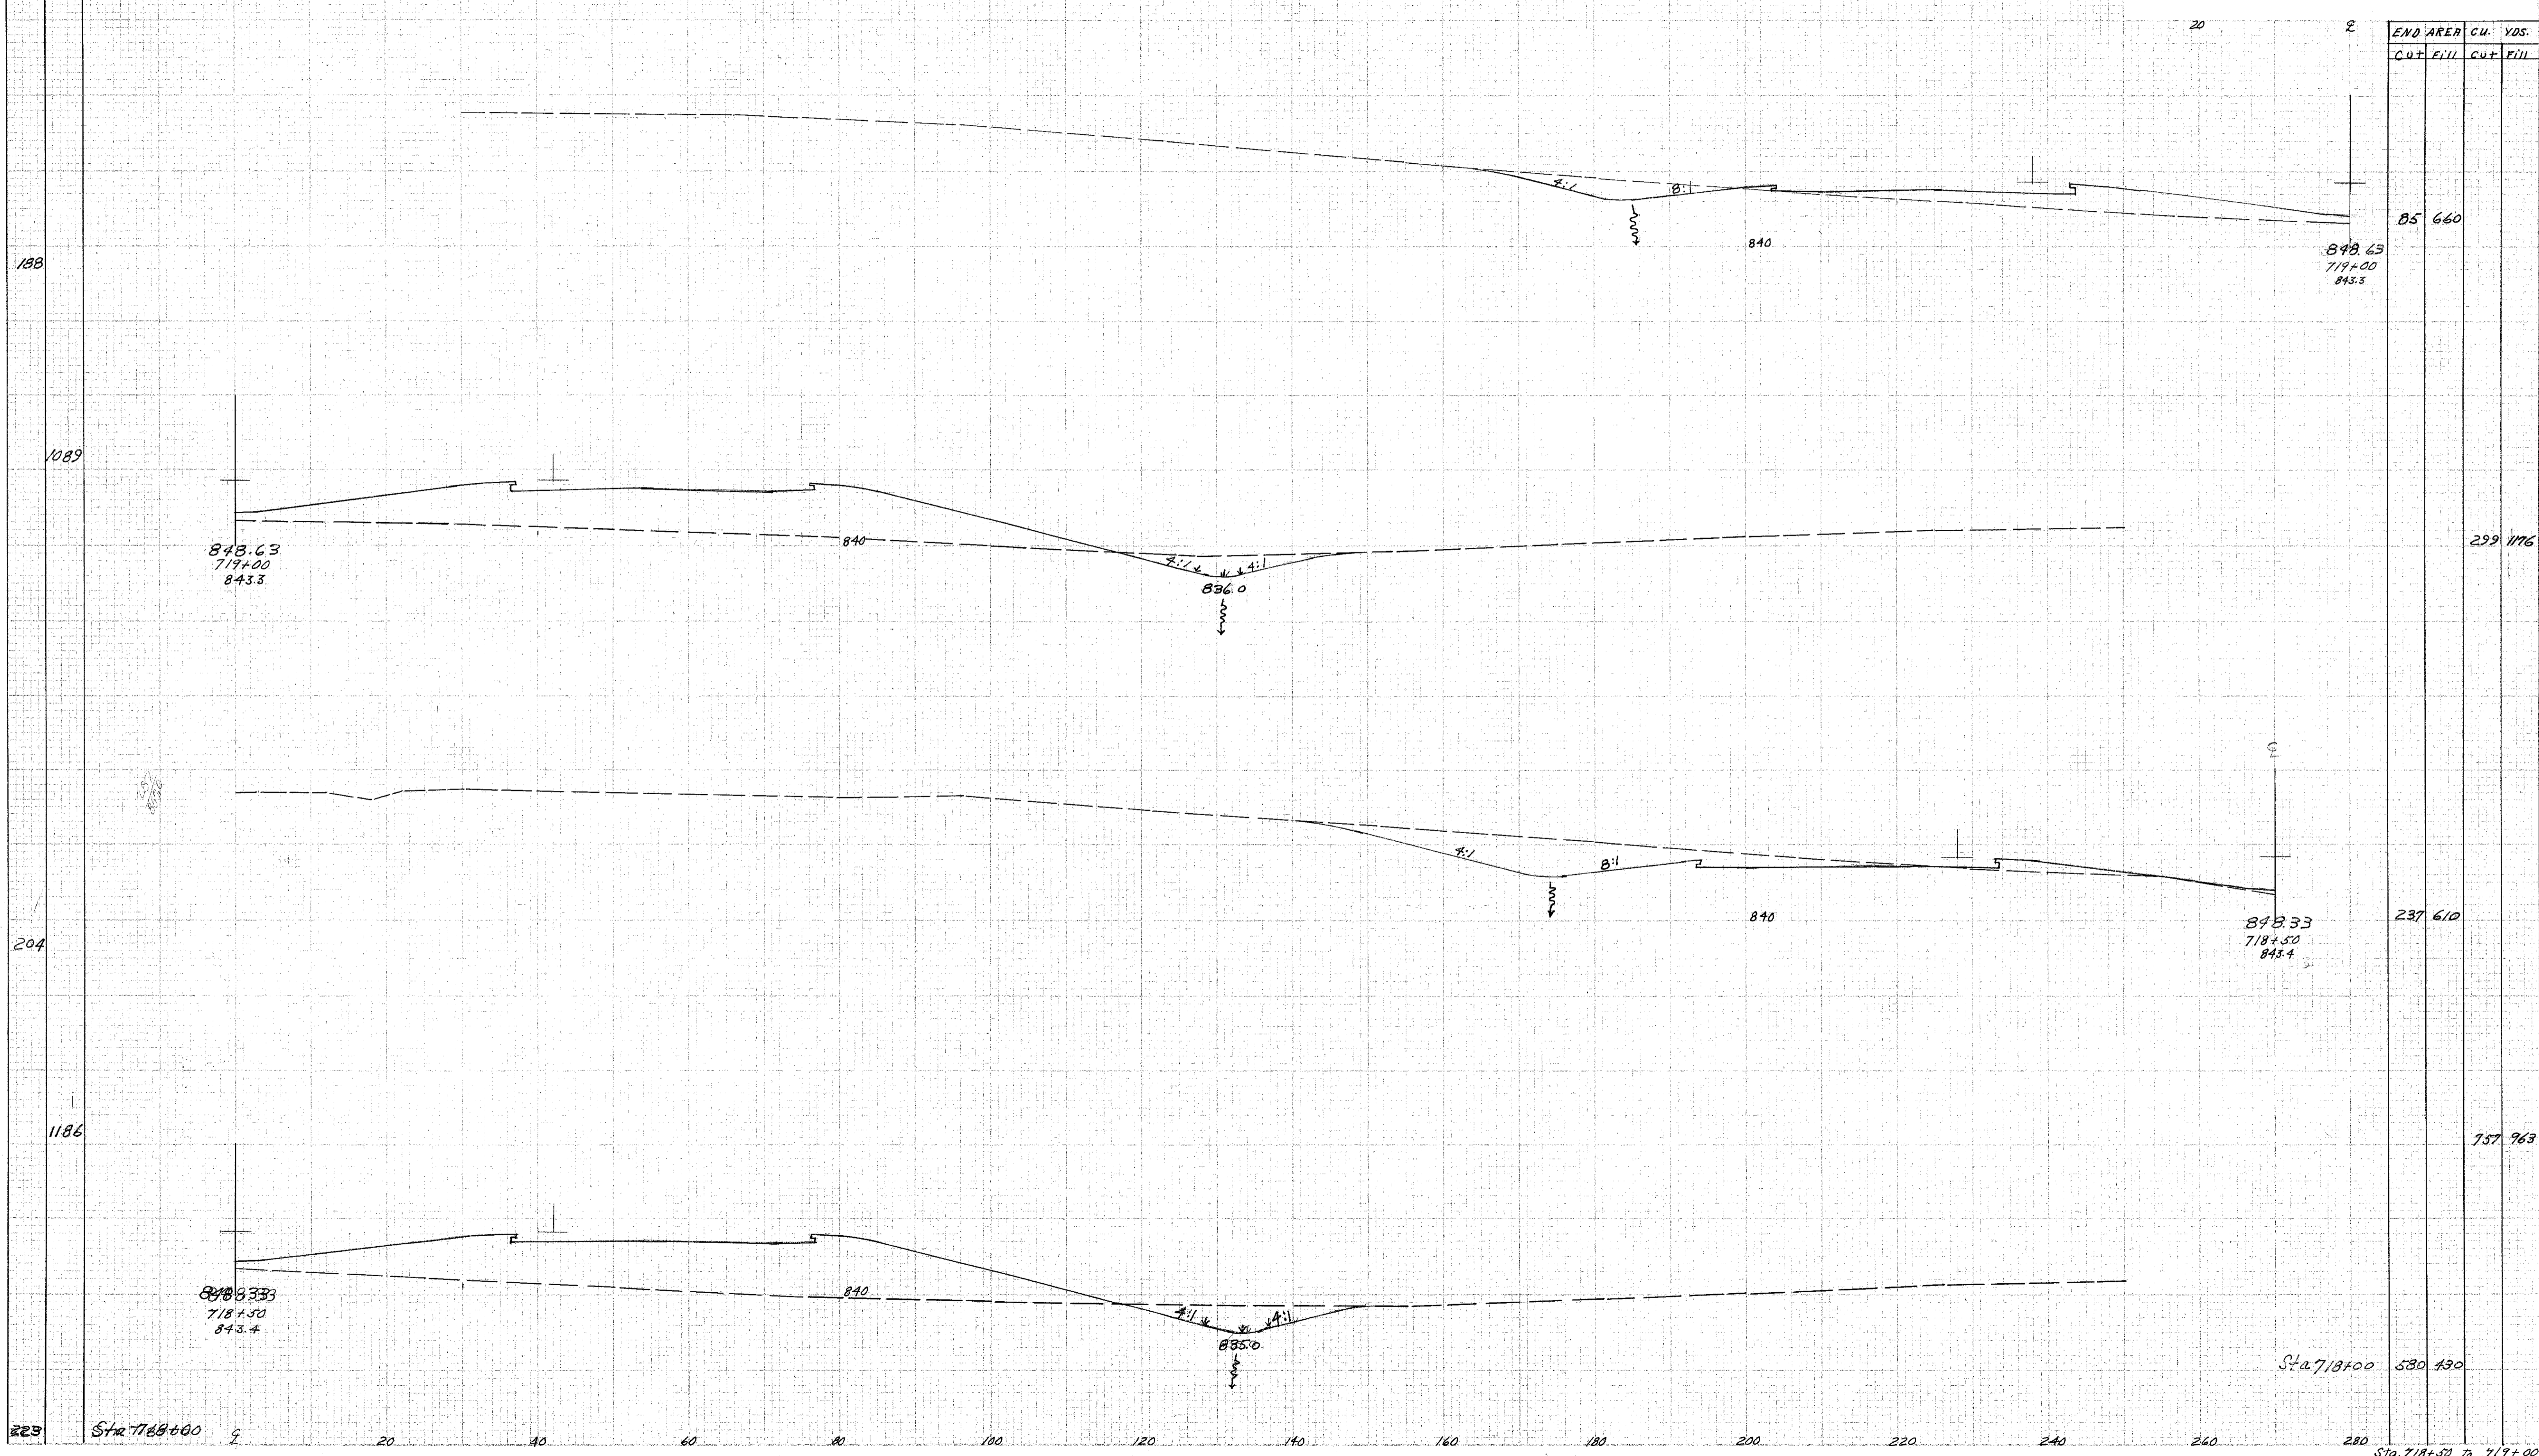

END AREA	C.U.	YDS.
Cut	Fill	Cut + Fill

85 660
848.63
719+00
843.3

299 1176

237 610
848.33
718+50
843.4

757 963

Sta 718+00 580 430

223 Sta 718+00 20 40 60 80 100 120 140 160 180 200 220 240 260 280 Sta 718+50 to 719+00