


SEEDING
EWO
WIDTH
YDS.

280 260 240 220 200 180 160 140 120 100 80 60 40

AREA NO.	STATE	PROJECT
2	OHIO	HCI-1103 (28)

35
211

LAKE COUNTY
LAK-1-20.03

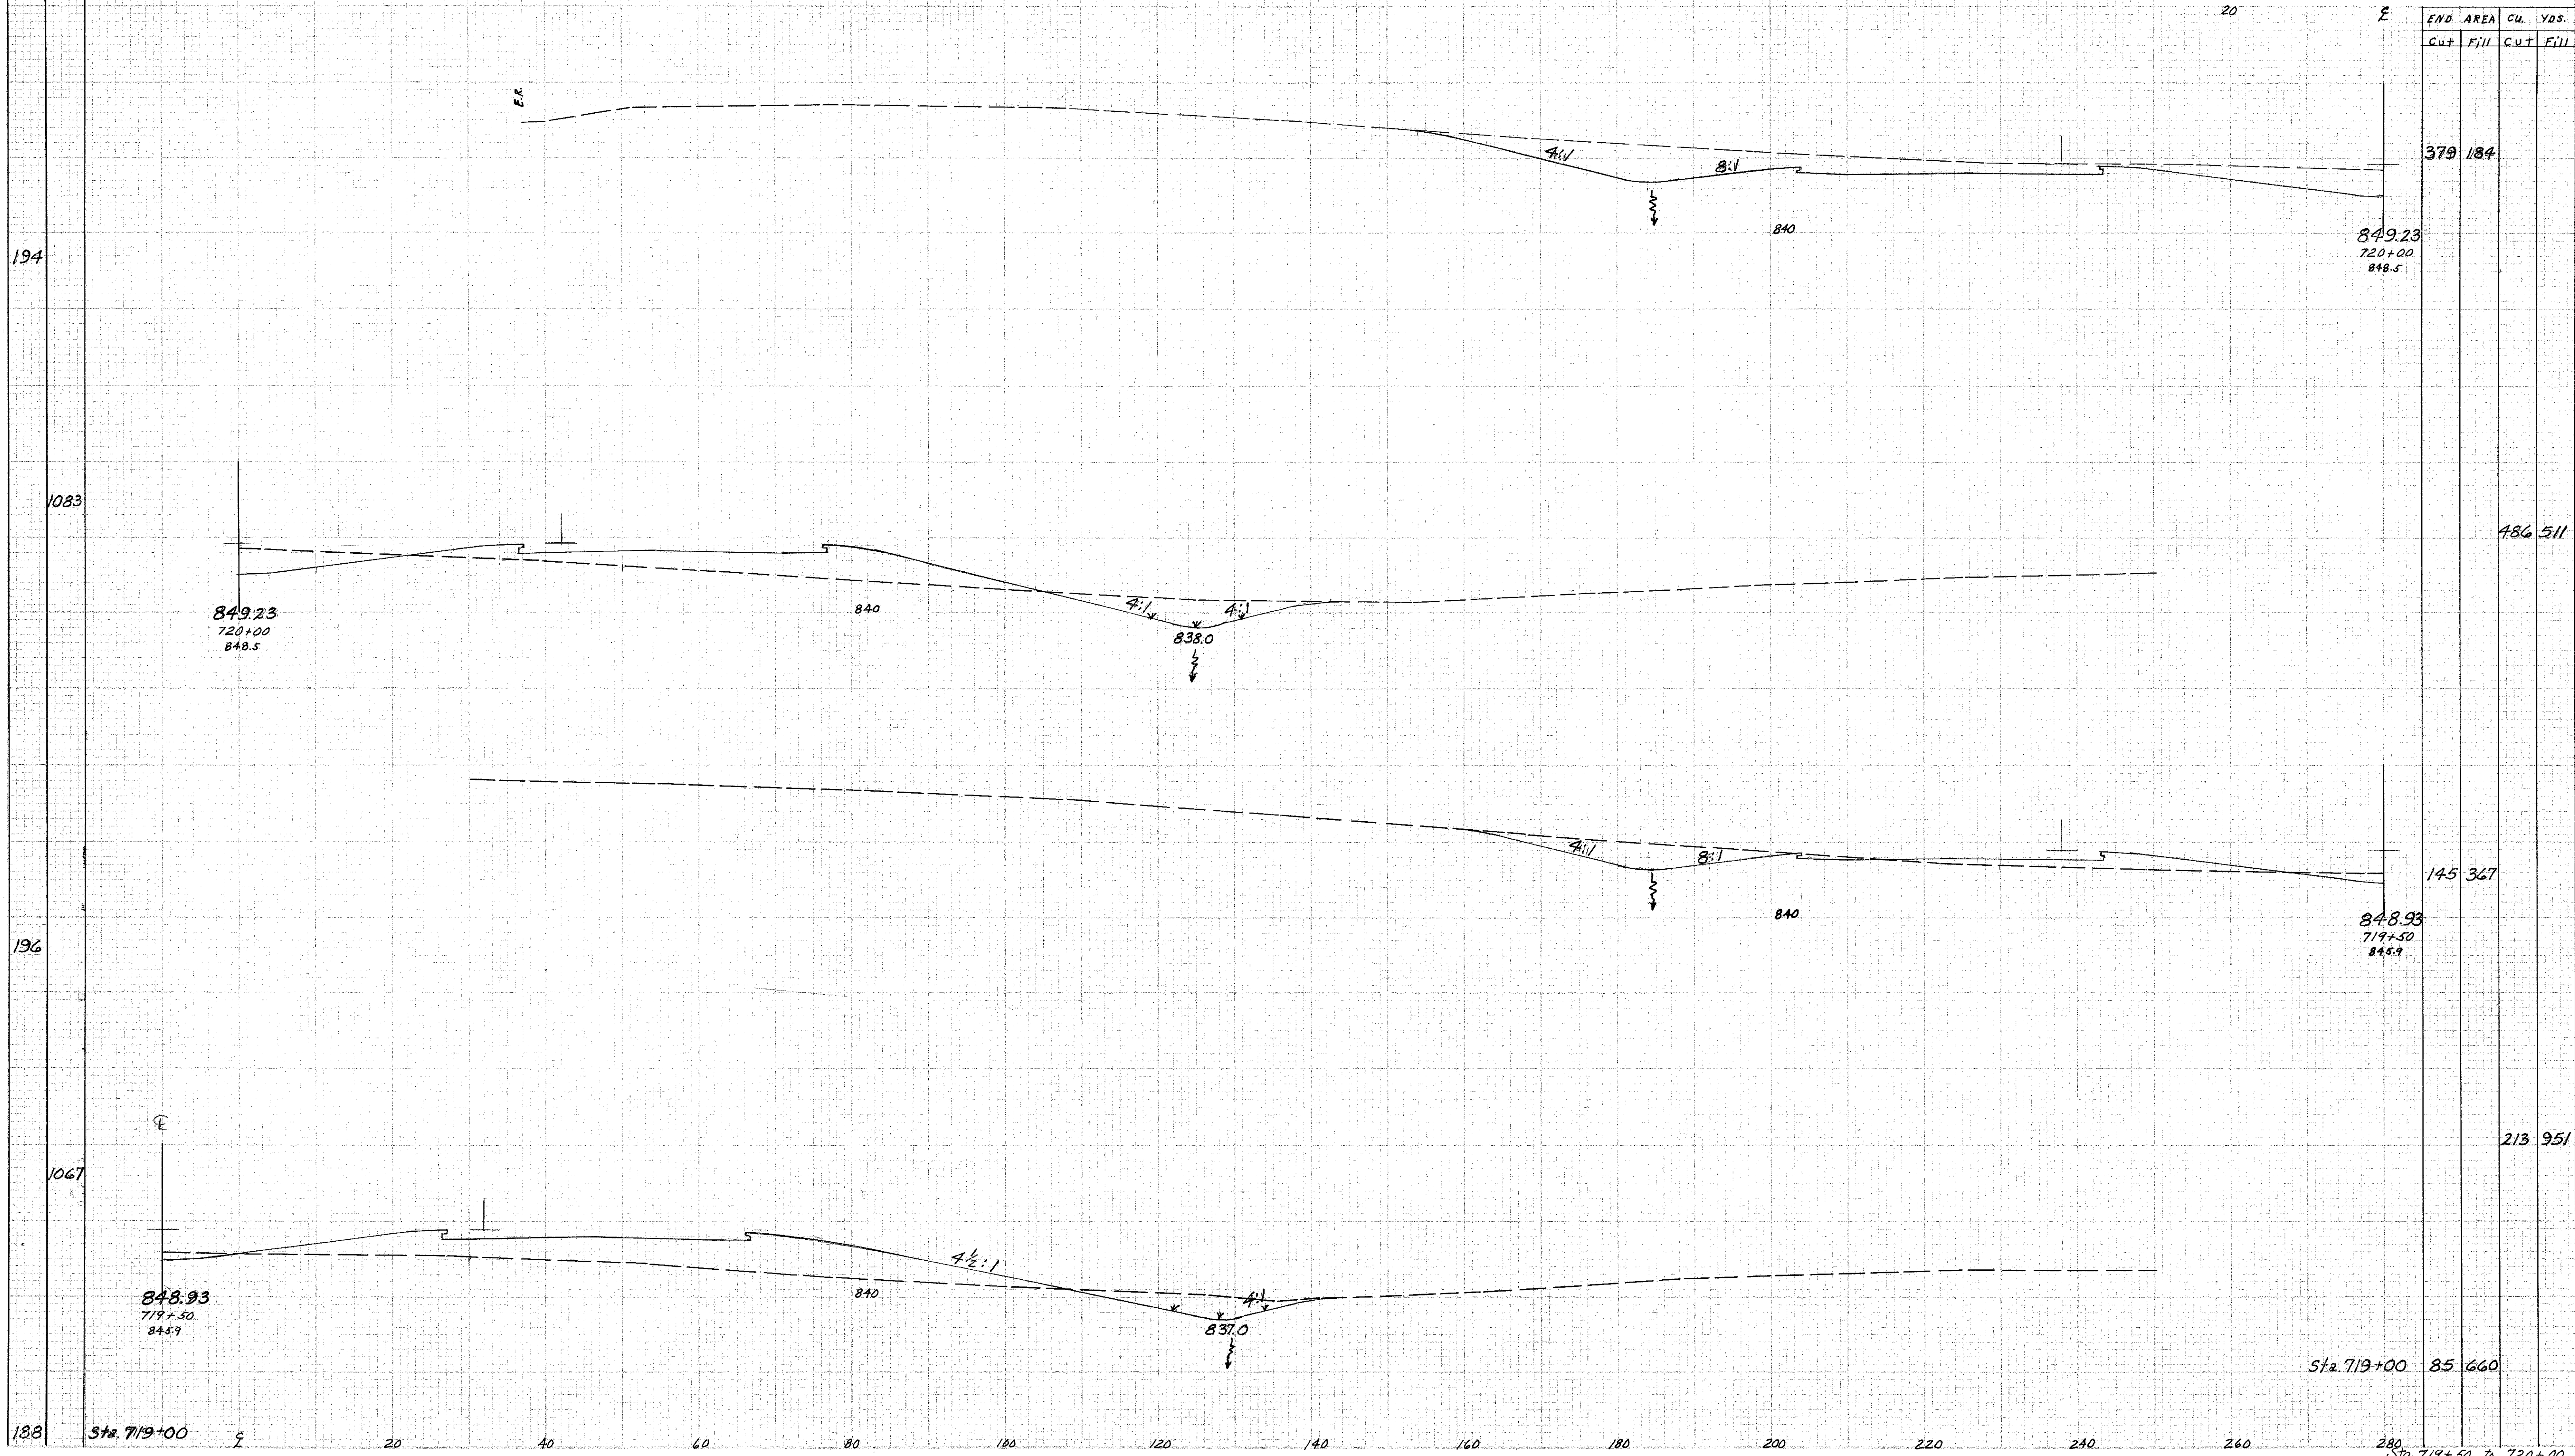

END	AREA	CU.	YDS.
CUT	FILL	CUT	FILL

379 184

486 511

145 367

213 951

Sta. 719+00 85 660

Sta. 719+50 to 720+00