


SEEDING 280 260 240 220 200 180 160 140 120 100 80 60 40

2'x2' 38' 2'x2' 38' WIDTH YDS.

STATE	COUNTY	PROJECT	DATE
OHIO	ACI-1103 (28)		

LAKE COUNTY
LAK-I-20.03

36
211

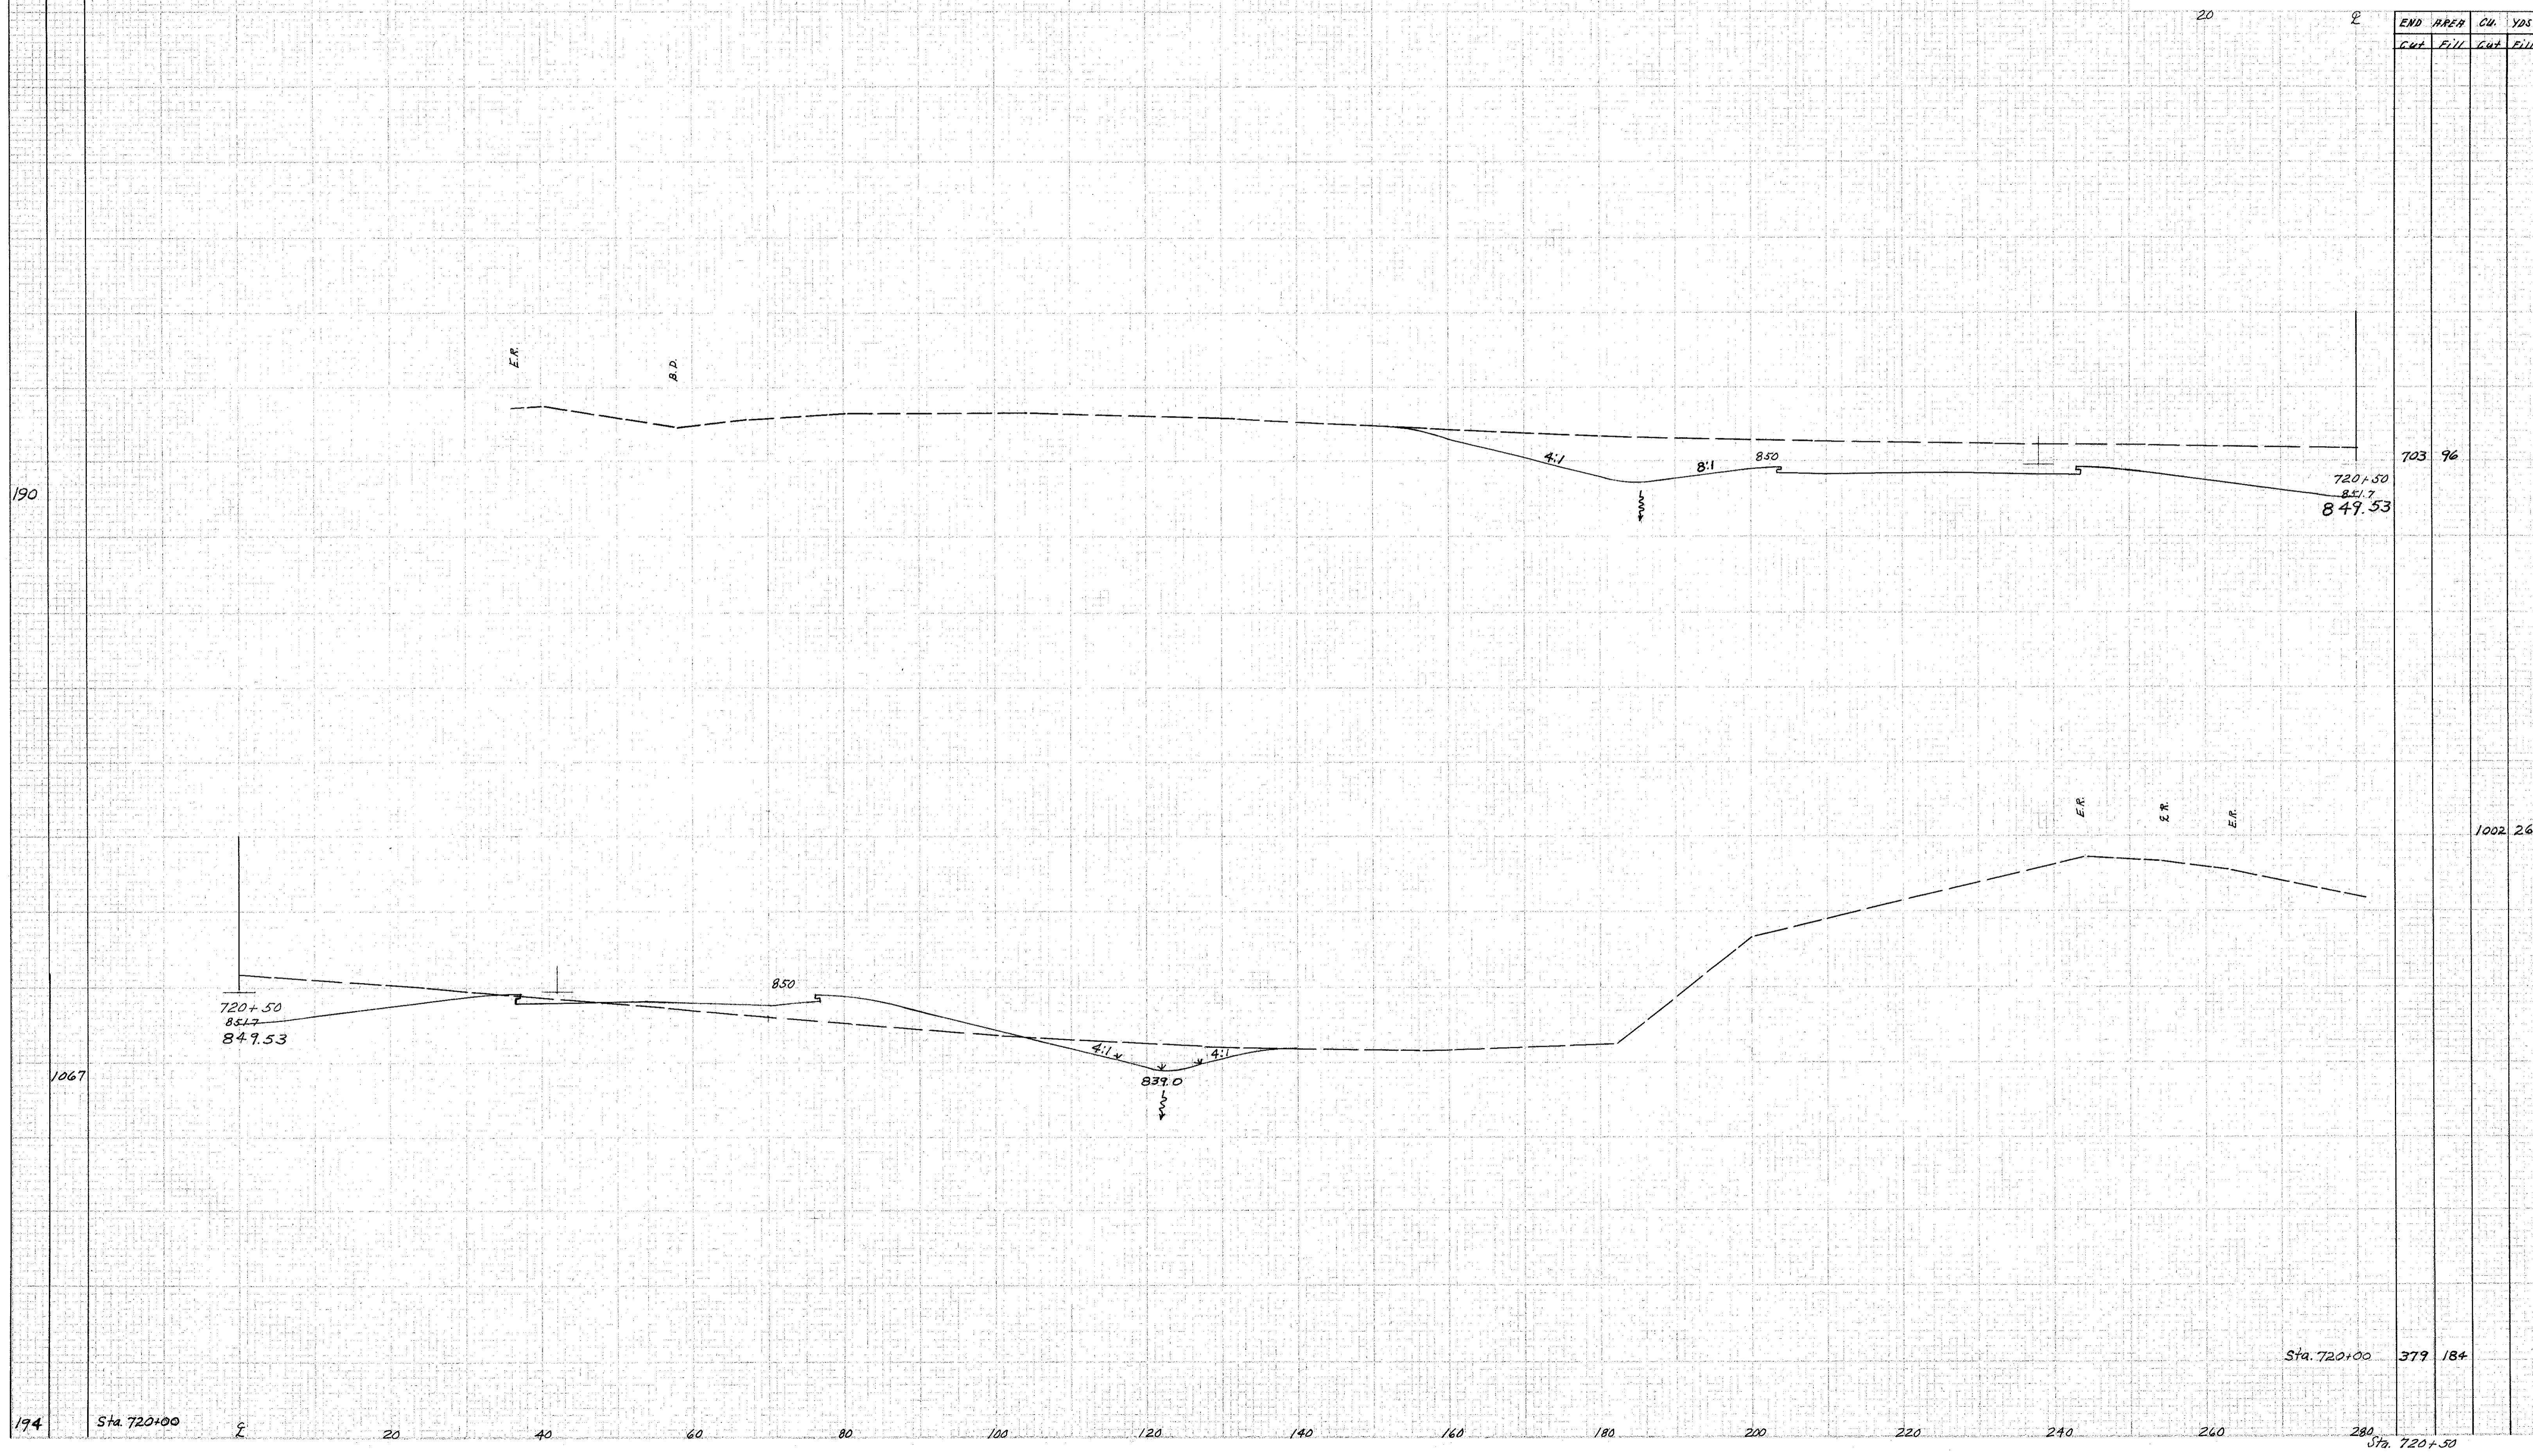

END	AREA	CU.	YDS.
CUT	FILL	CUT	FILL

703 96
720+50
851.7
847.53

1002 260

720+50
851.7
847.53

839.0

Sta. 720+00 379 18+

194 Sta. 720+00 20 40 60 80 100 120 140 160 180 200 220 240 260 280 Sta. 720+50