


SEEDING
EXD
WIDTH

PLAN NO.	STATE	PROJECT	37 211
2	OHIO	HCI-1103 C2B	

LAKE COUNTY
LAK-1-20.03

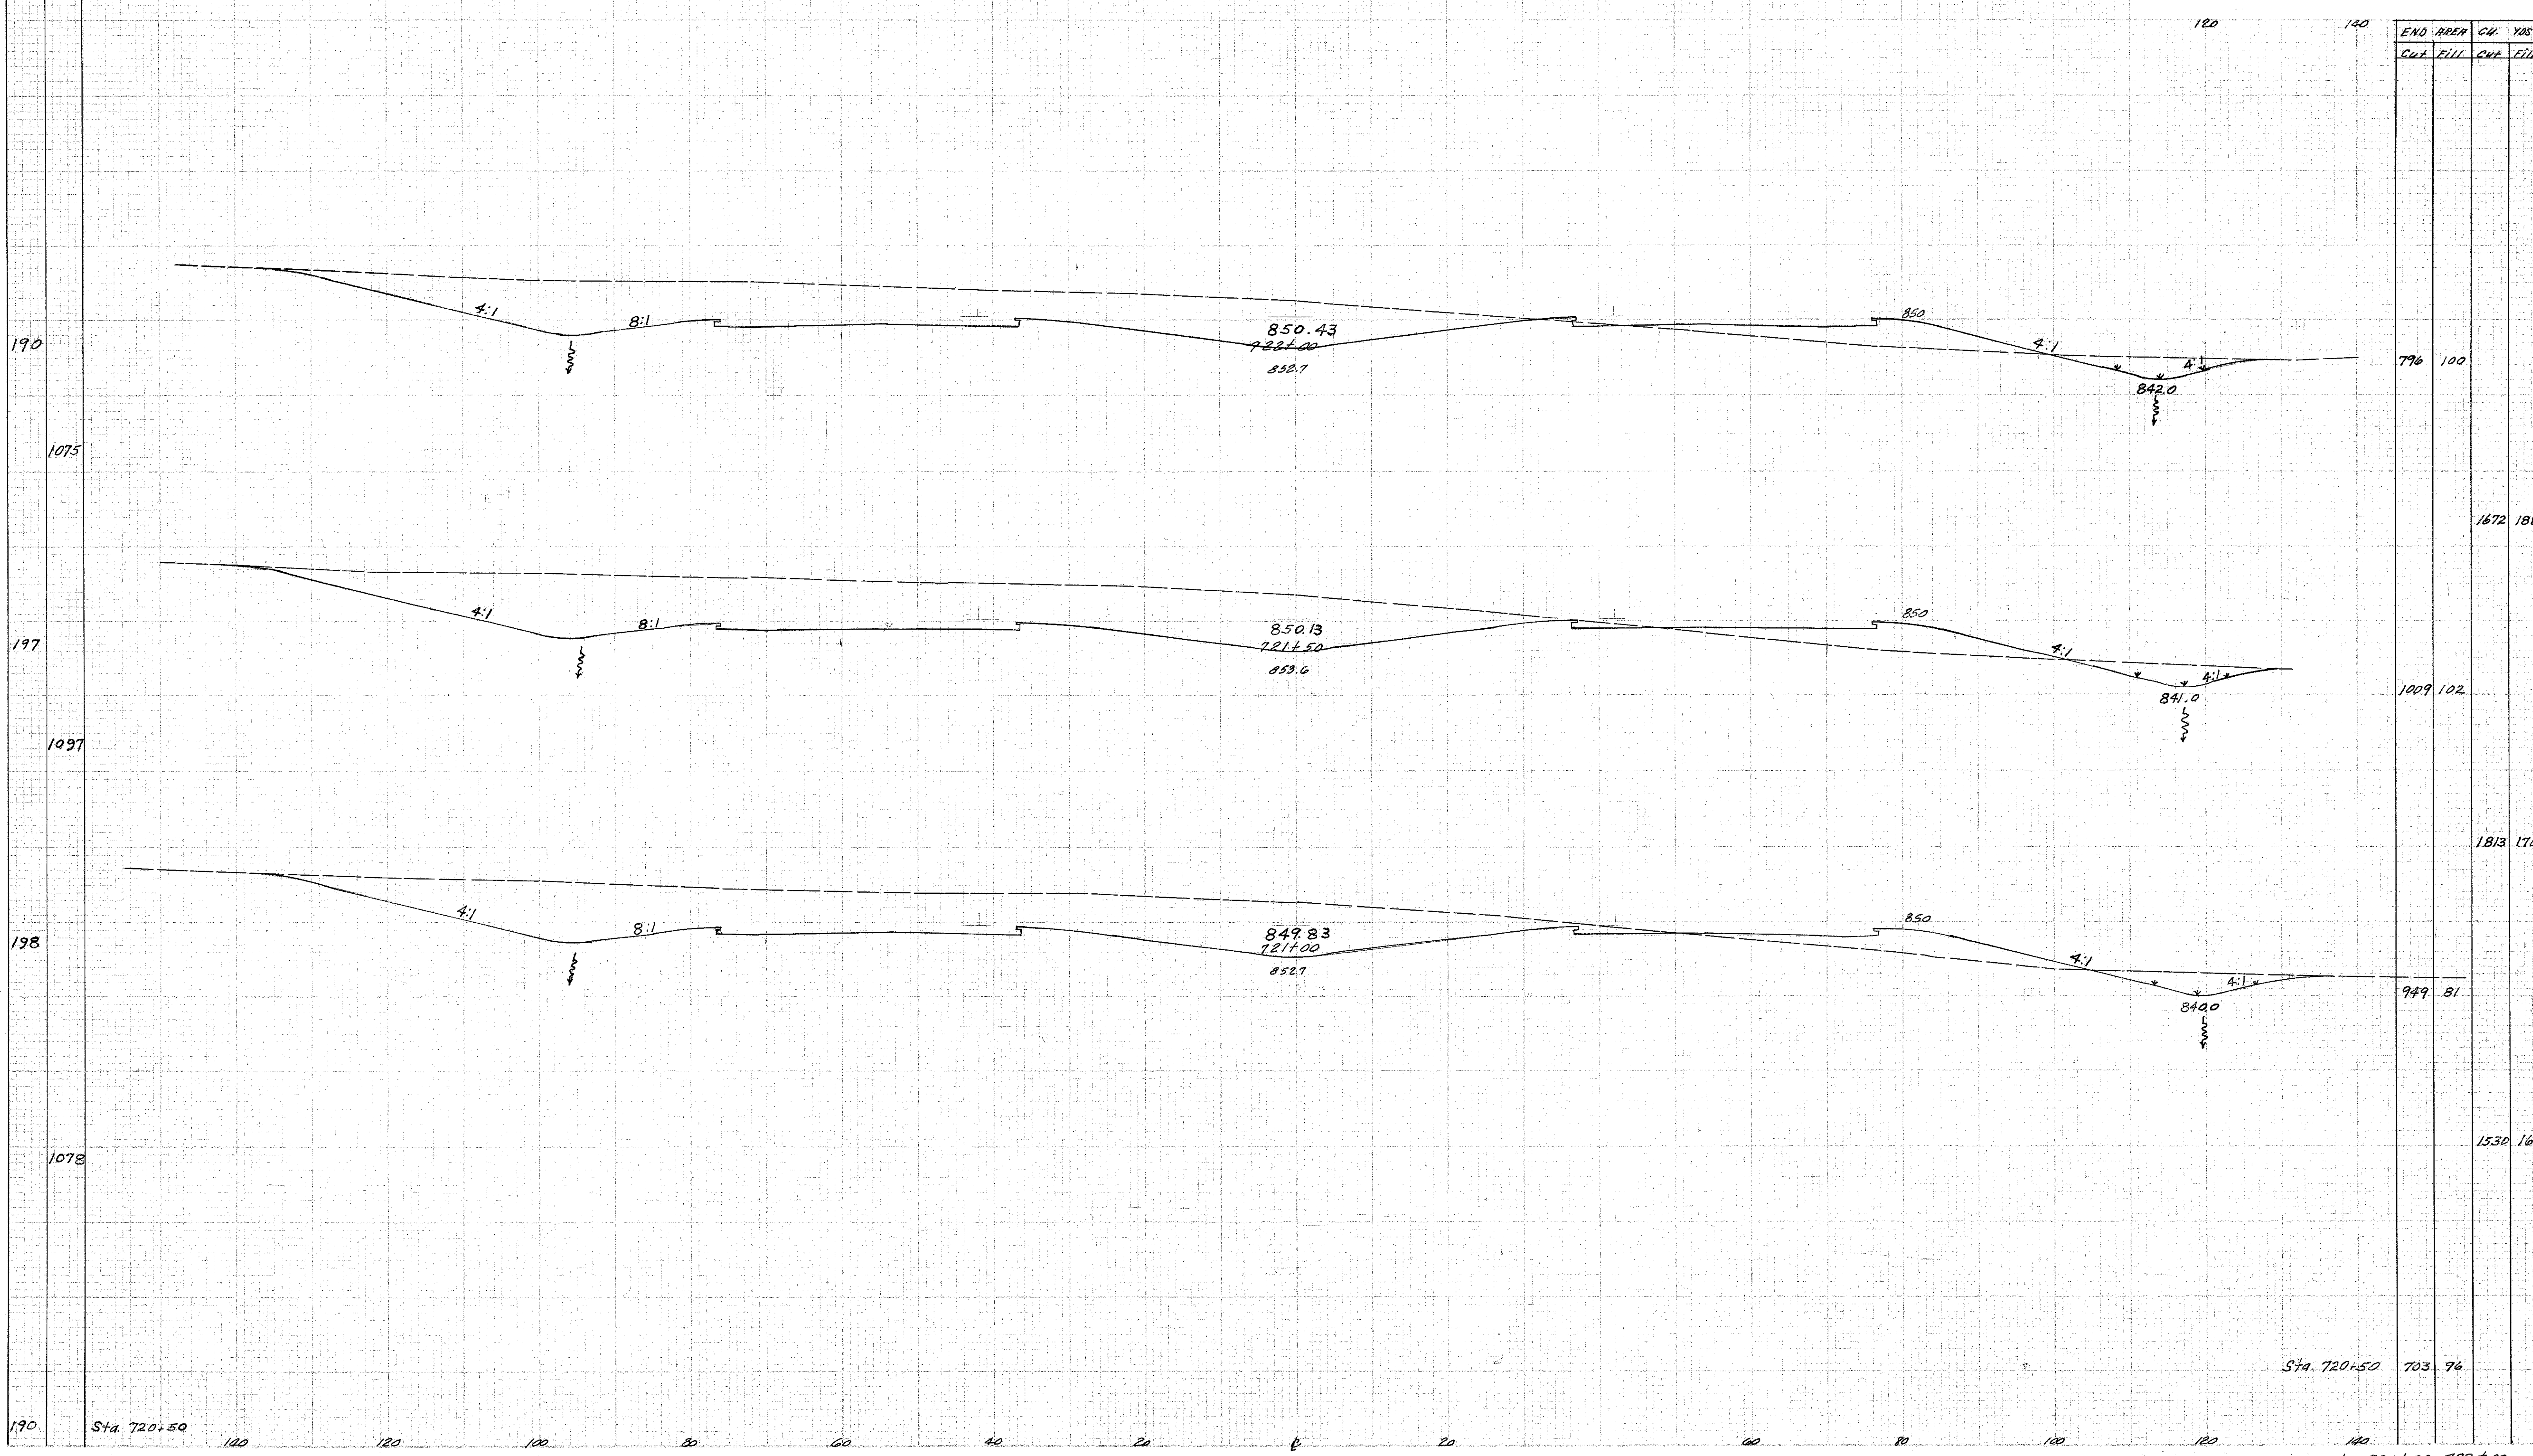

Sta. 720+50

Sta. 720+50

5613 Sta. 721+00-722+00