


SEEDING
END
WIDTH
YOS.

FEED ON DEPARTMENT	STATE	PROJECT
2	OHIO	HCI-1103 C20

36
211

LAKE COUNTY
LAK-1-20.03

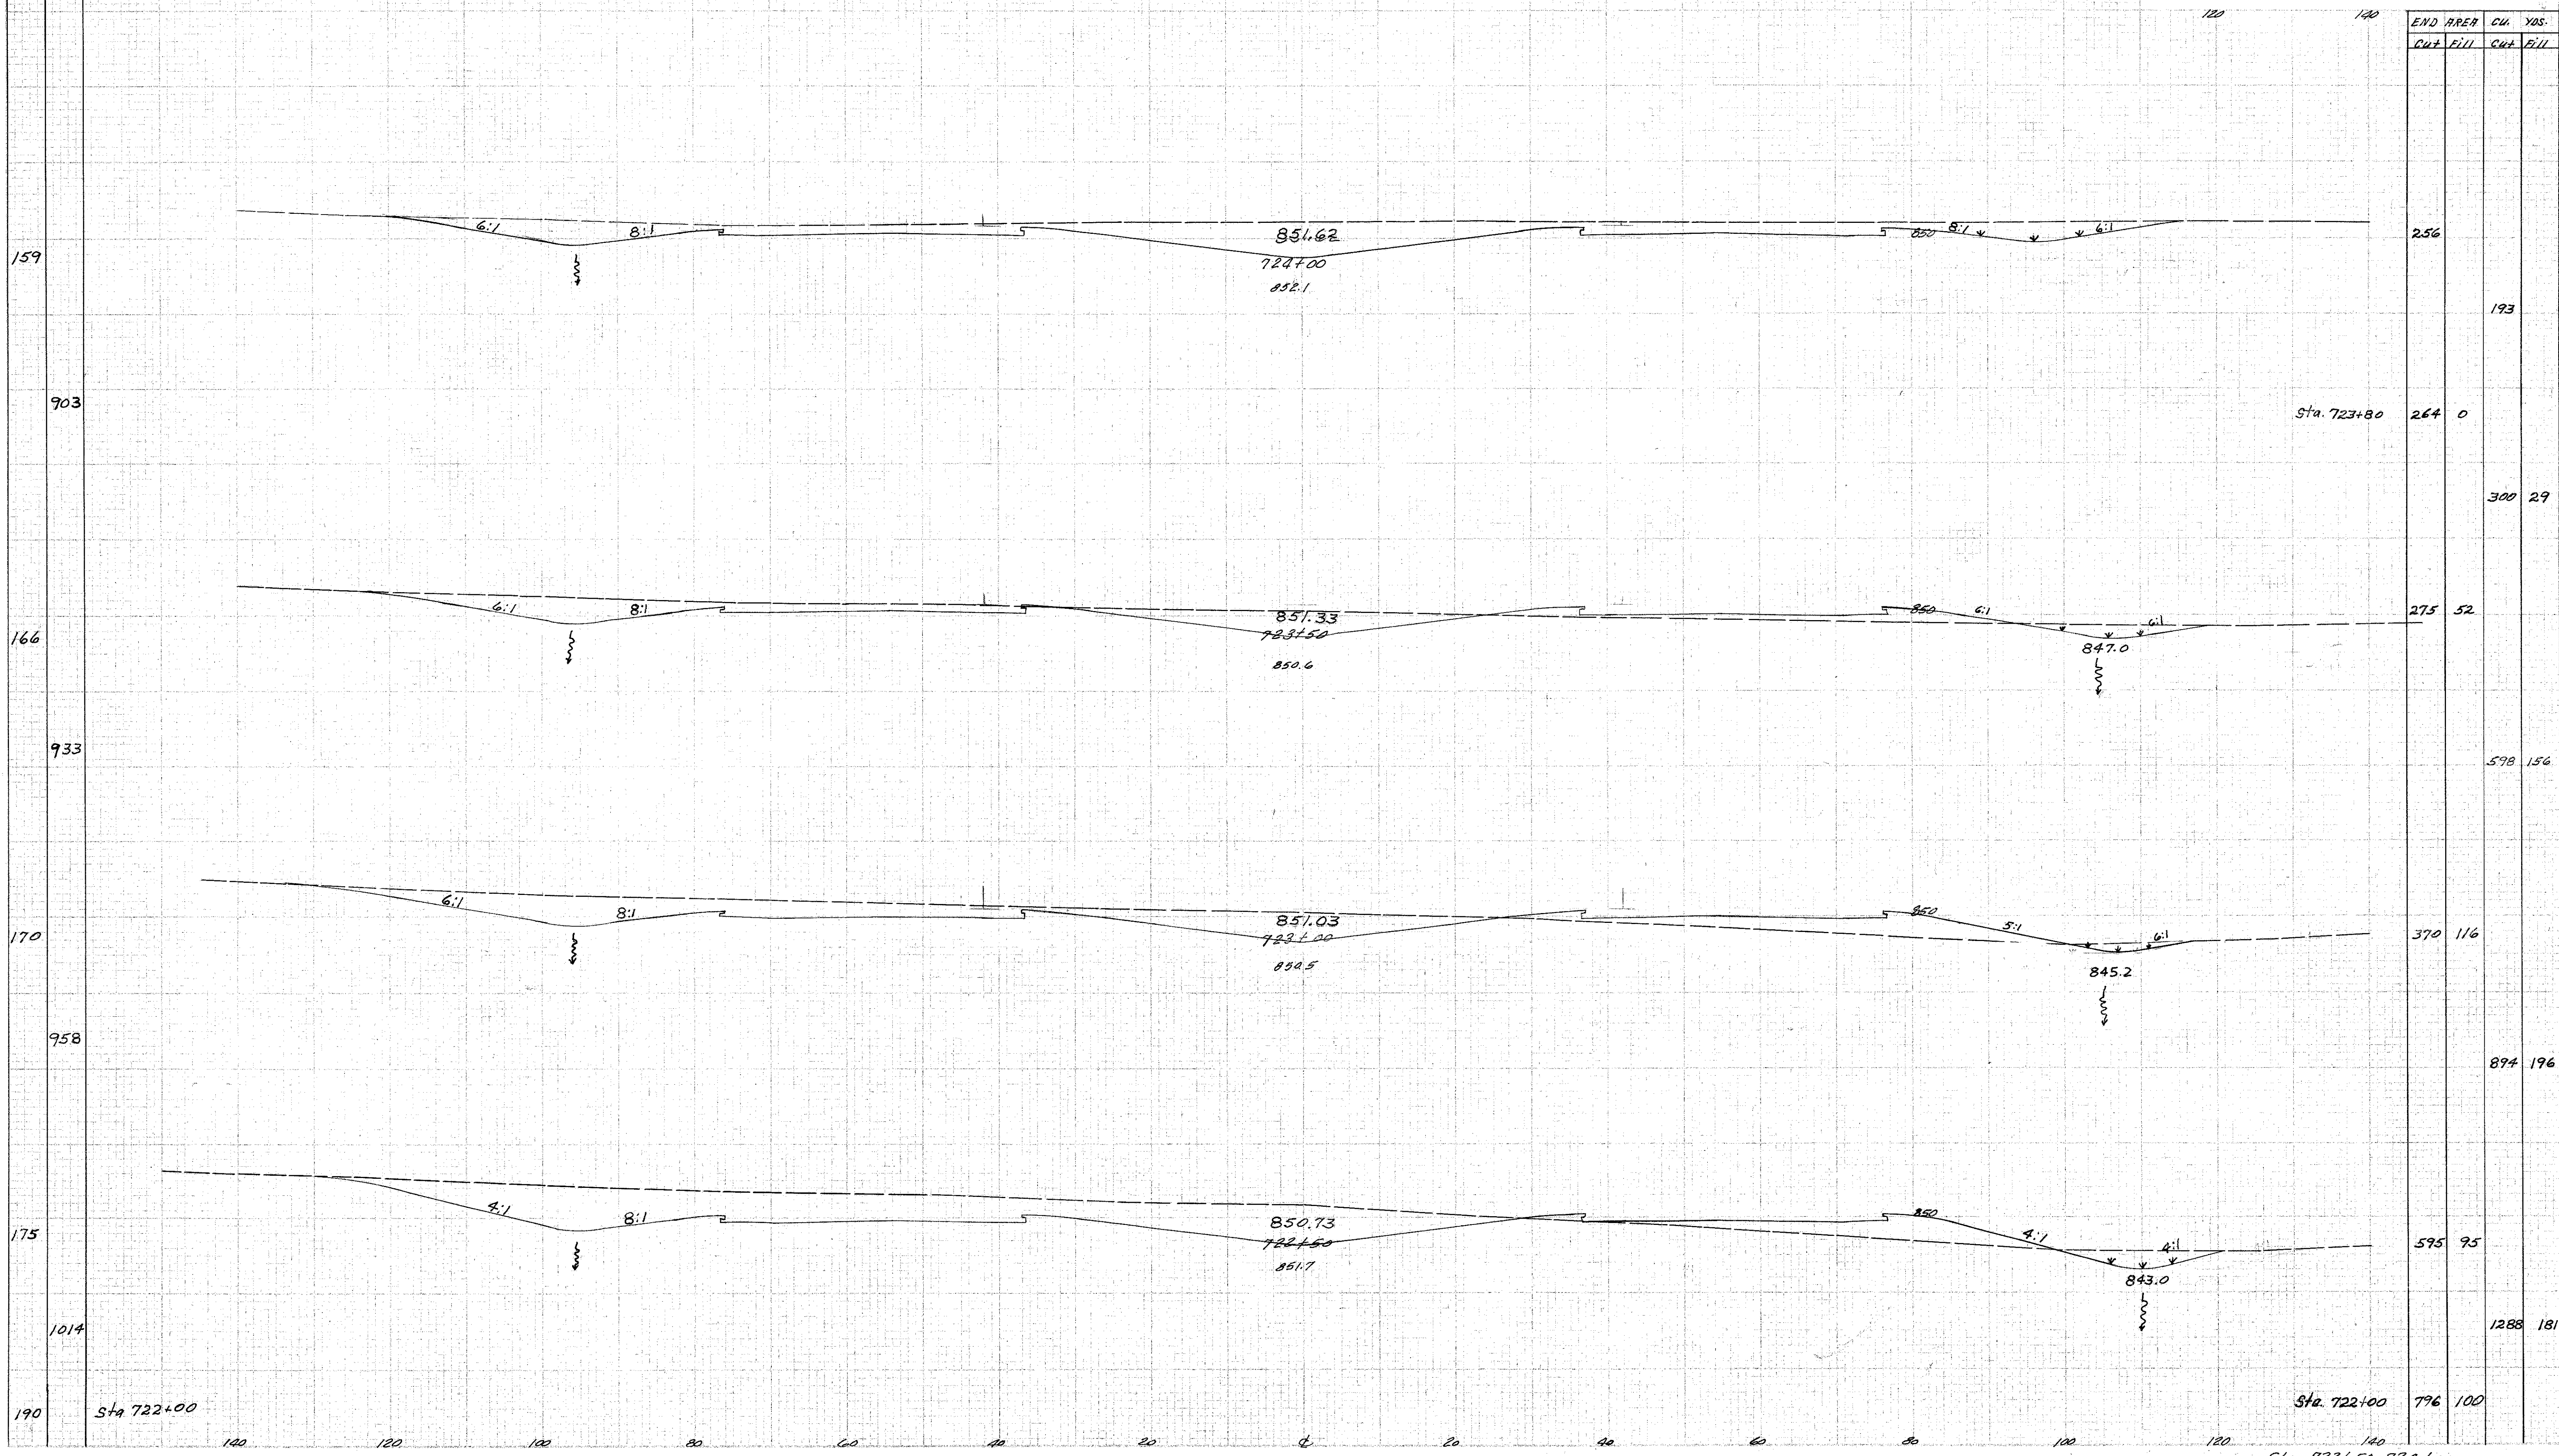

END PREP	CU.		YOS.
	Cut	Fill	
256			193
264	0		300 29
275	52		598 156
370	116		894 196
595	95		1288 181
796	100		

5613 Sta. 722+50-724+00