


SEEDING
END ST
WIDTH 705'

PROJ. NO. 2
STATE OHIO
PROJECT RCI-1103 (28)

39
211

LAKE COUNTY
LAK-1-20.03

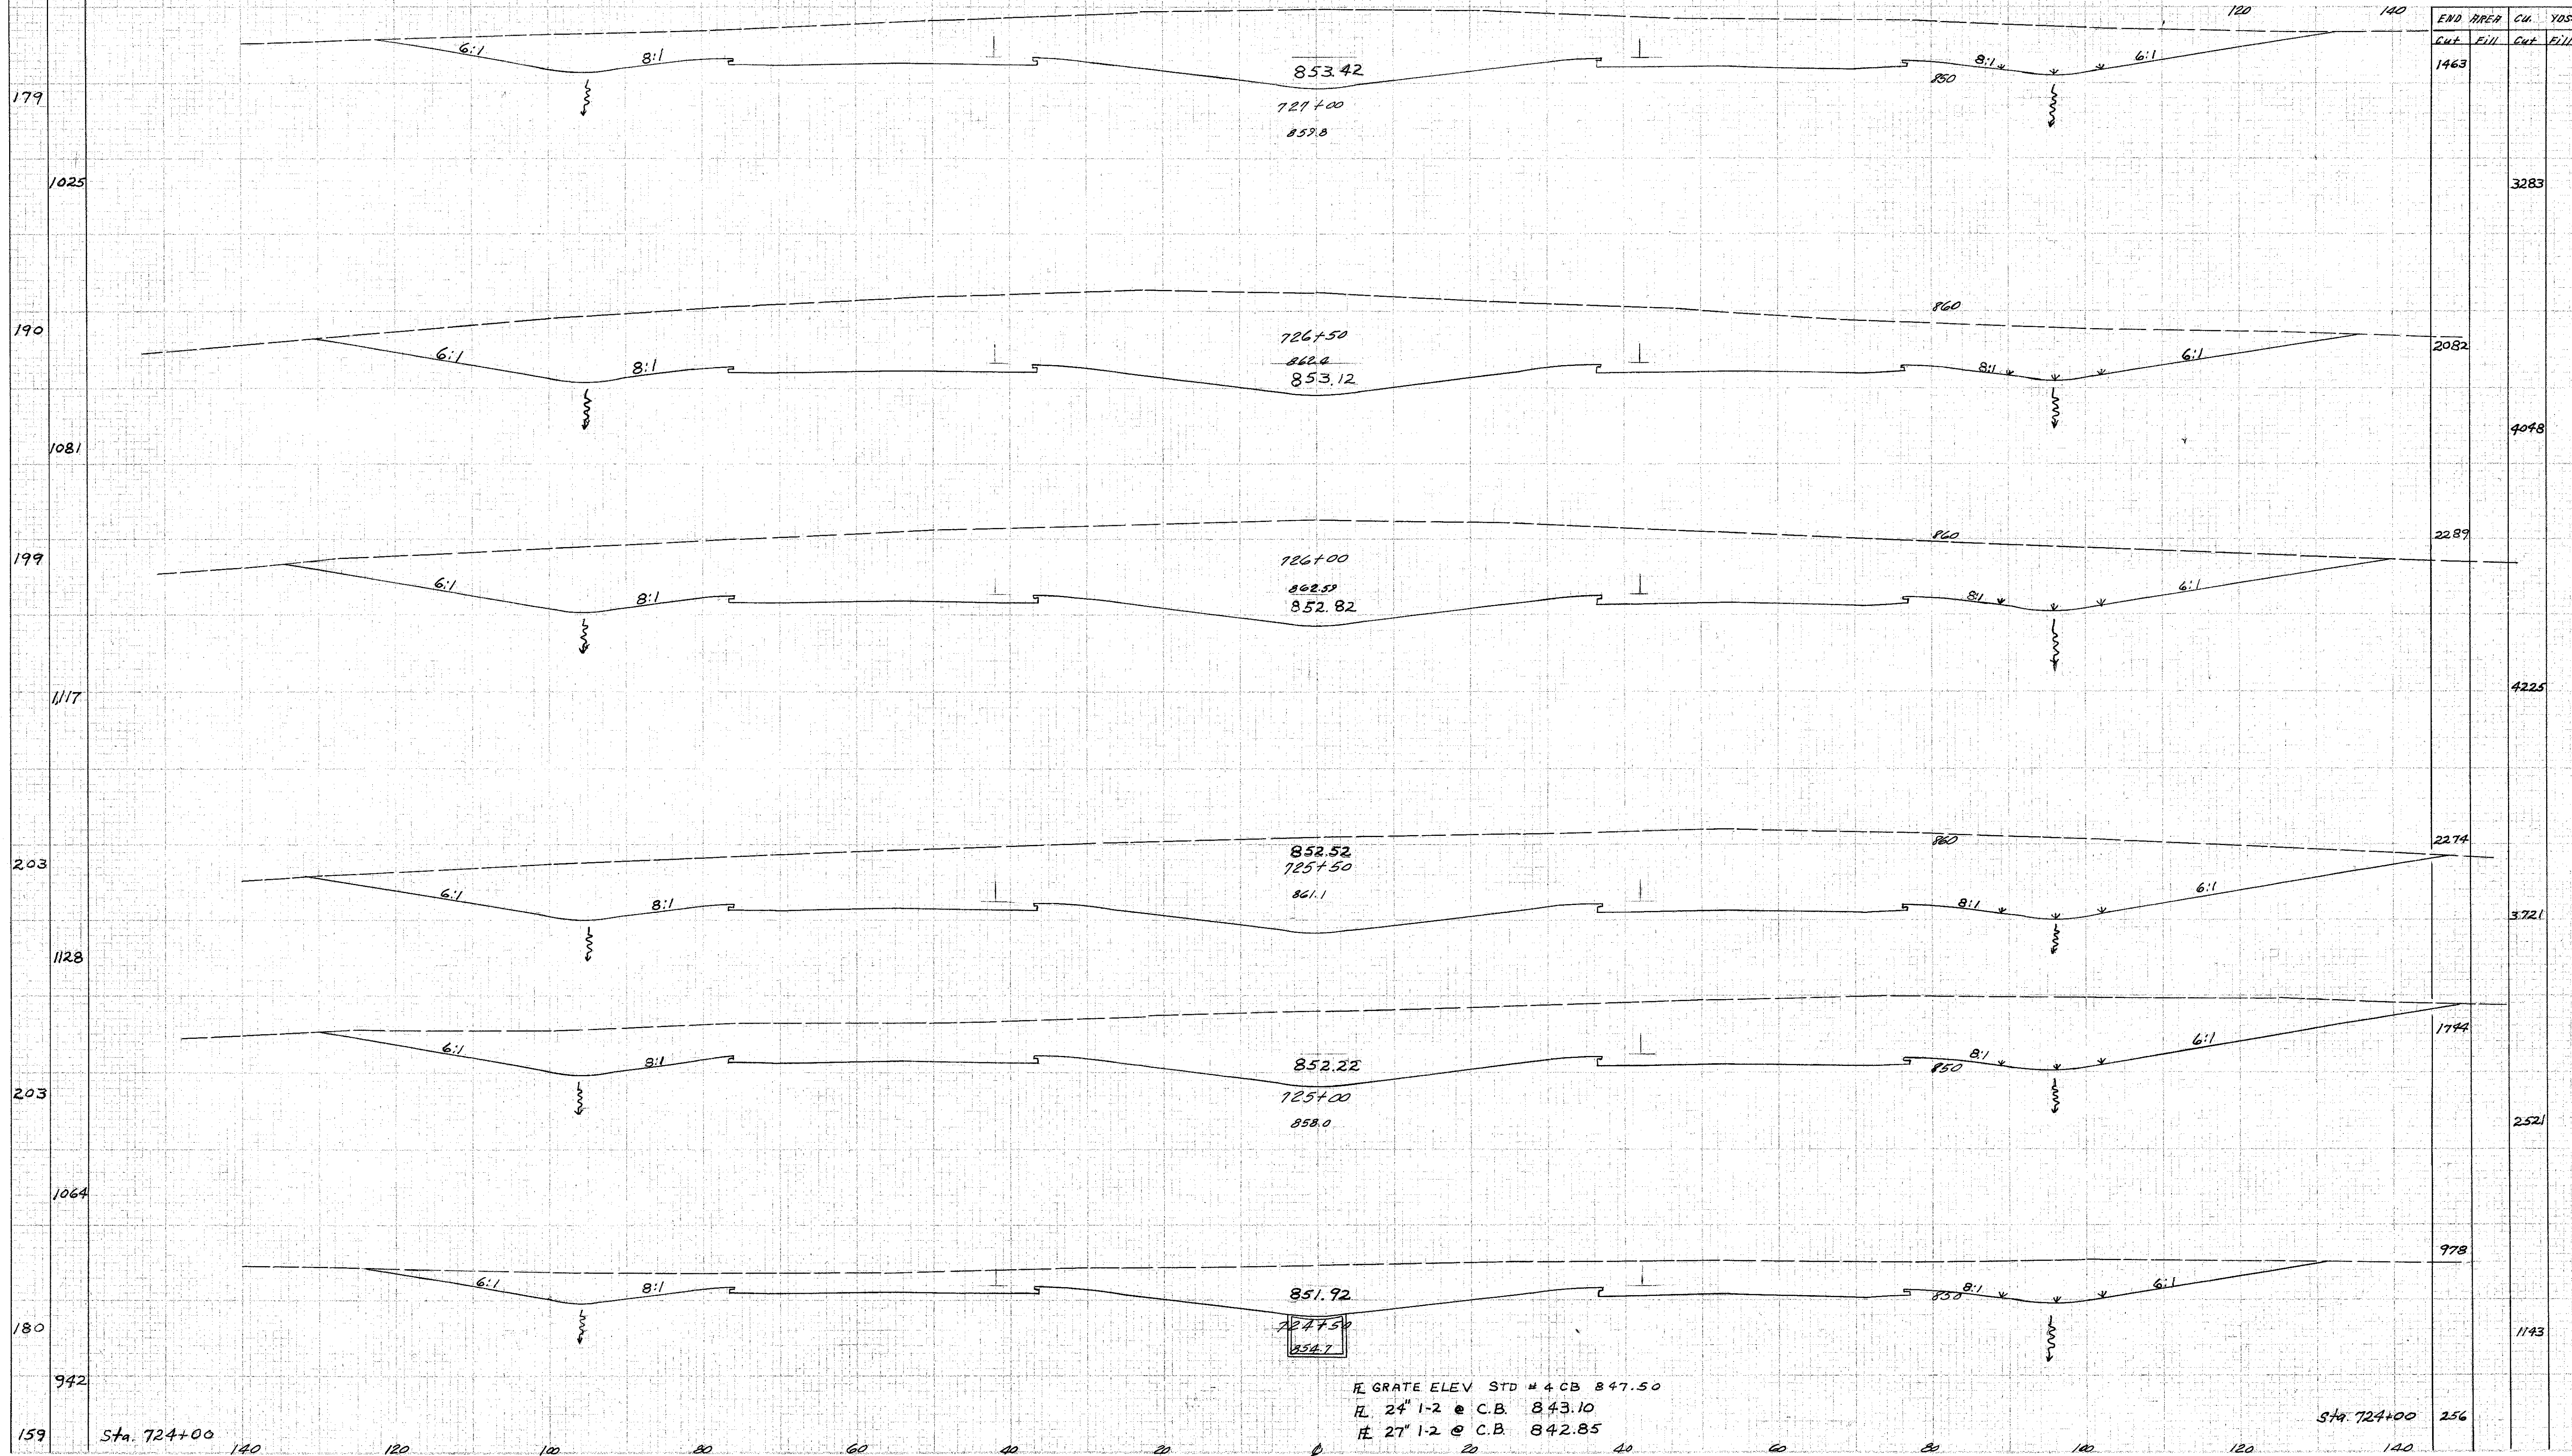

FL GRATE ELEV STD # 4 CB 847.50
FL 24" 1-2 @ C.B. 843.10
FL 27" 1-2 @ C.B. 842.85

Sta. 724+00 256
Sta. 724+50-727+00 5613