


SEEDING
END
WIDTH
YRS.

FILE NO. DIVISION	STATE	PROJECT	410 2.11
2	OHIO	HCI-1103 C28	

LAKE COUNTY
LAK-1-20.03

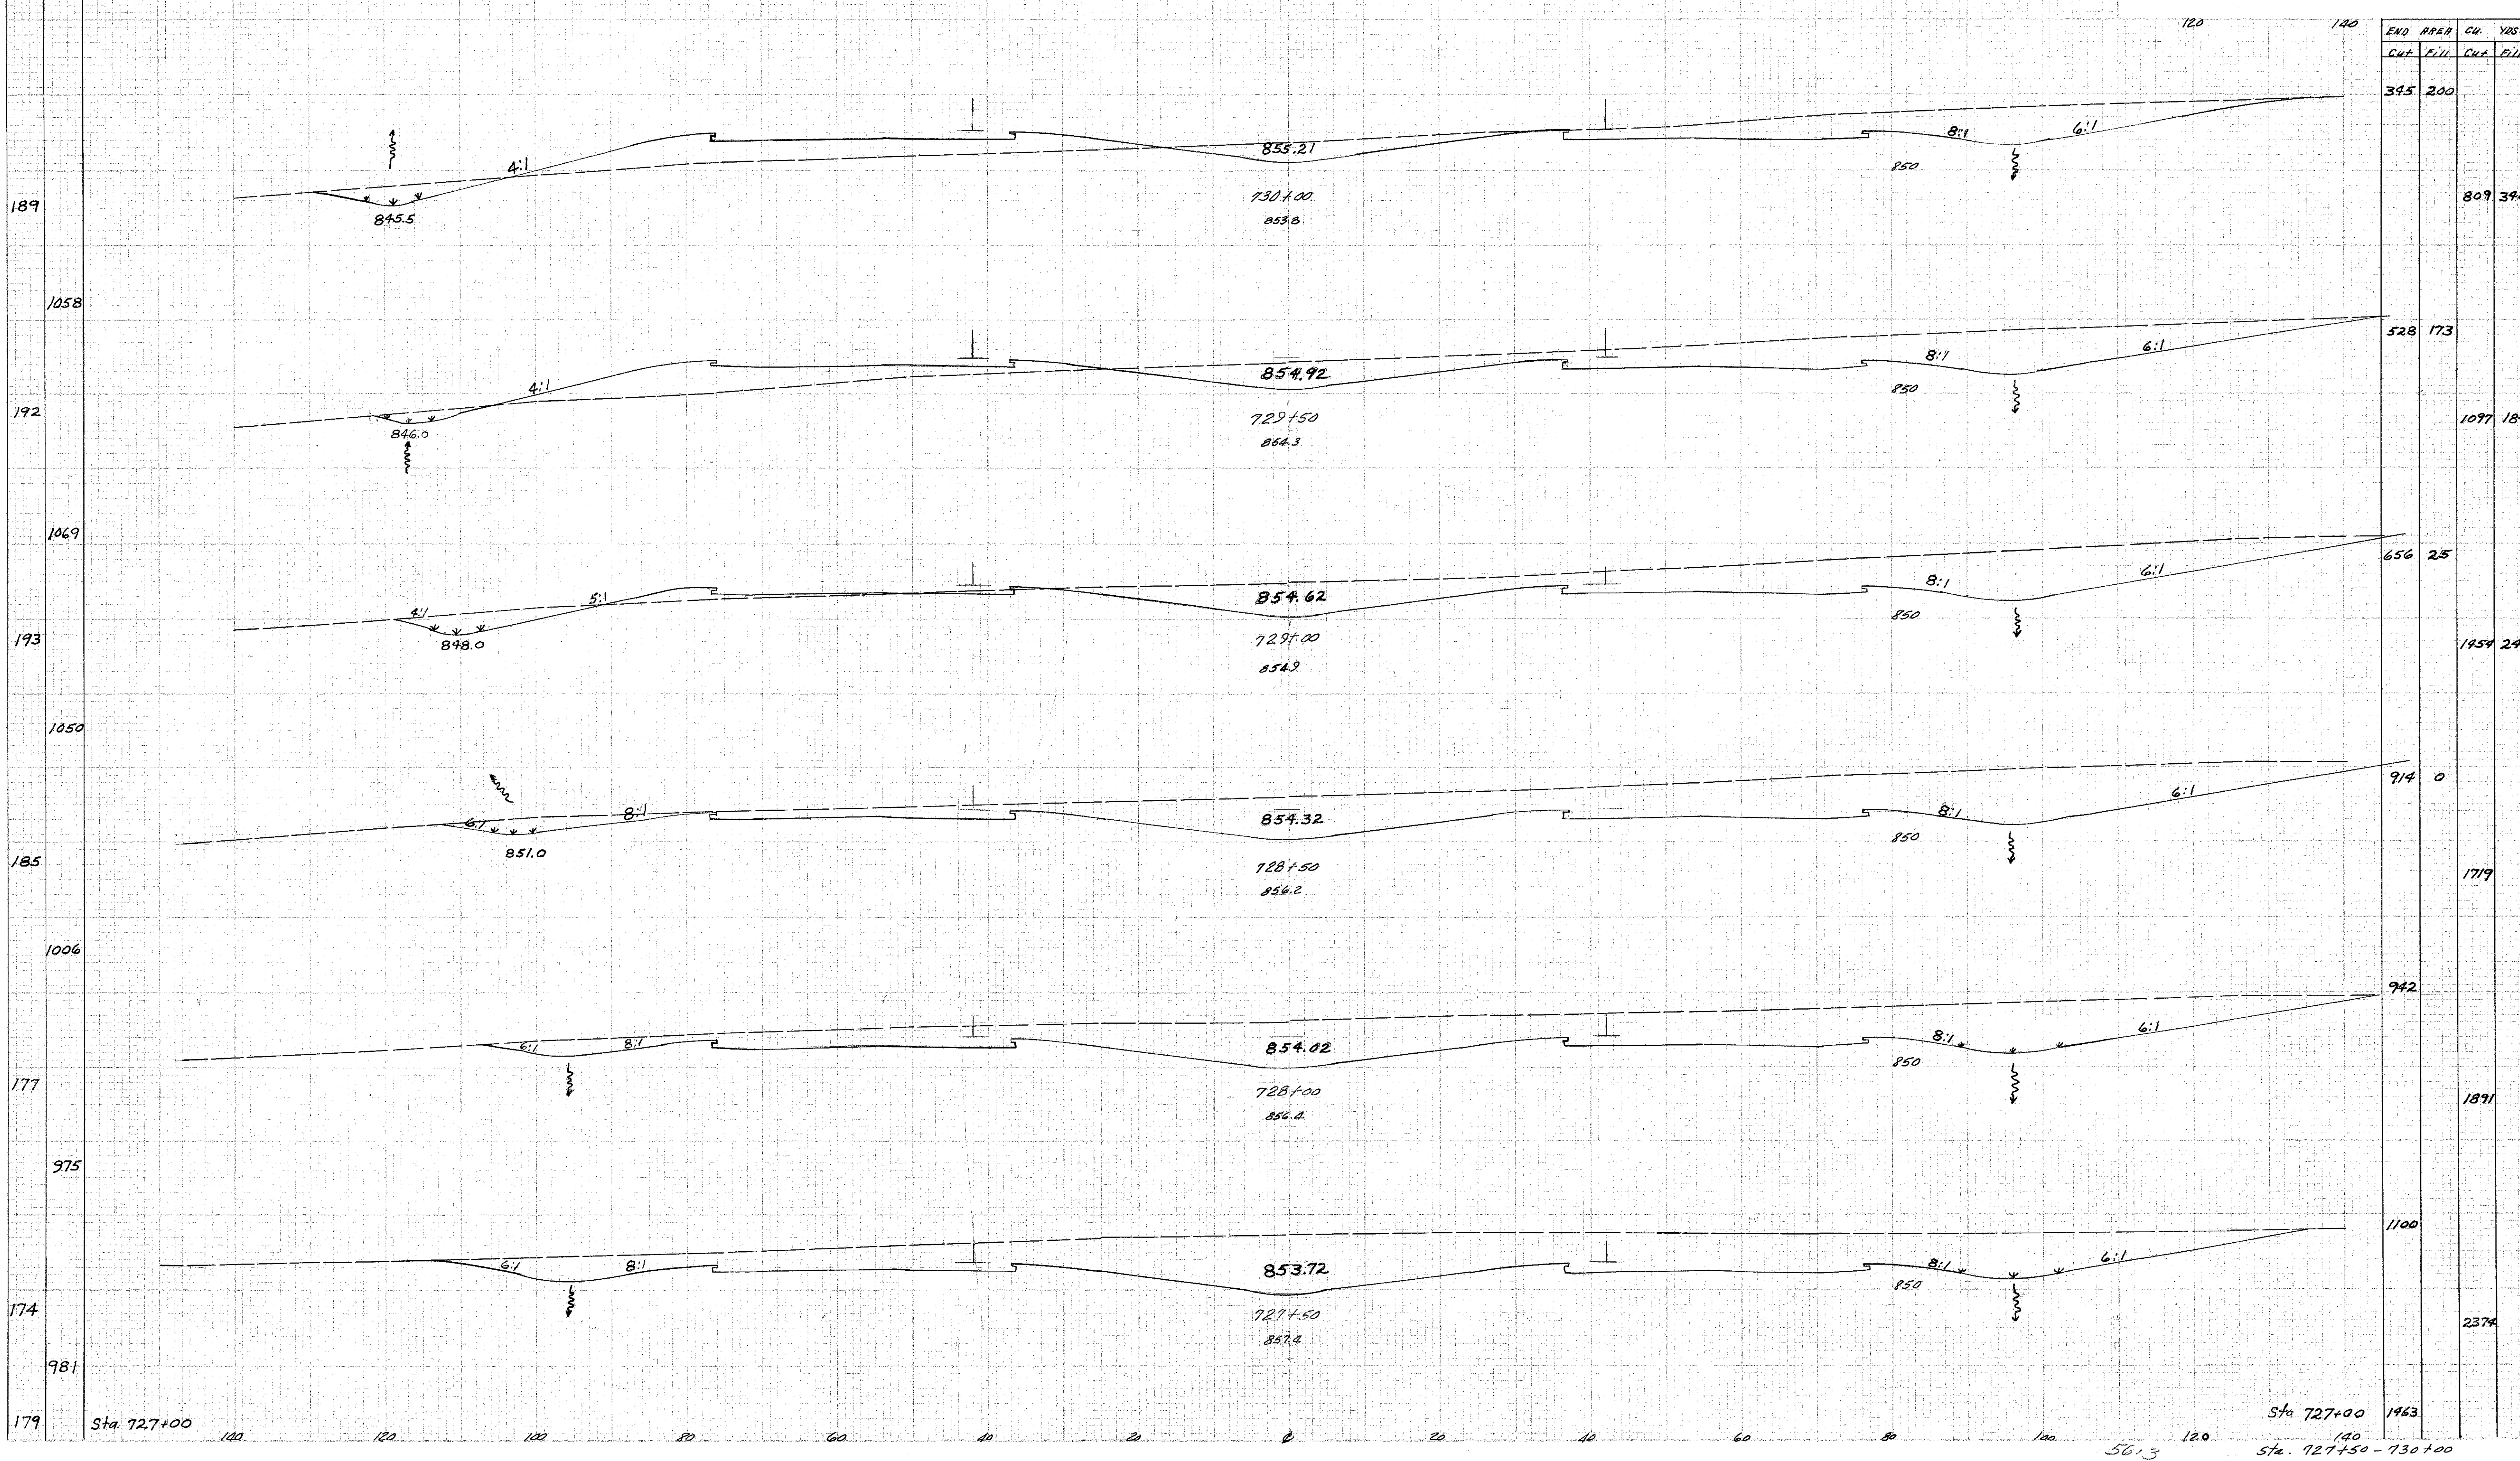

END	PRER	CUT	YDS.
CUT	FILL	CUT	FILL
395	200		
		809	346
528	173		
		1097	184
656	25		
		1959	24
914	0		
		1719	
942			
		1891	
1100			
		2374	
1463			
561.3			