


SEEDING 140 120 100 80 60 40 20 0 20 40 60 80 100

REV. NO.	DATE	PROJECT
2	01/10	RCI-1103 (28)

41
211

LAKE COUNTY
LAK-1-20.03

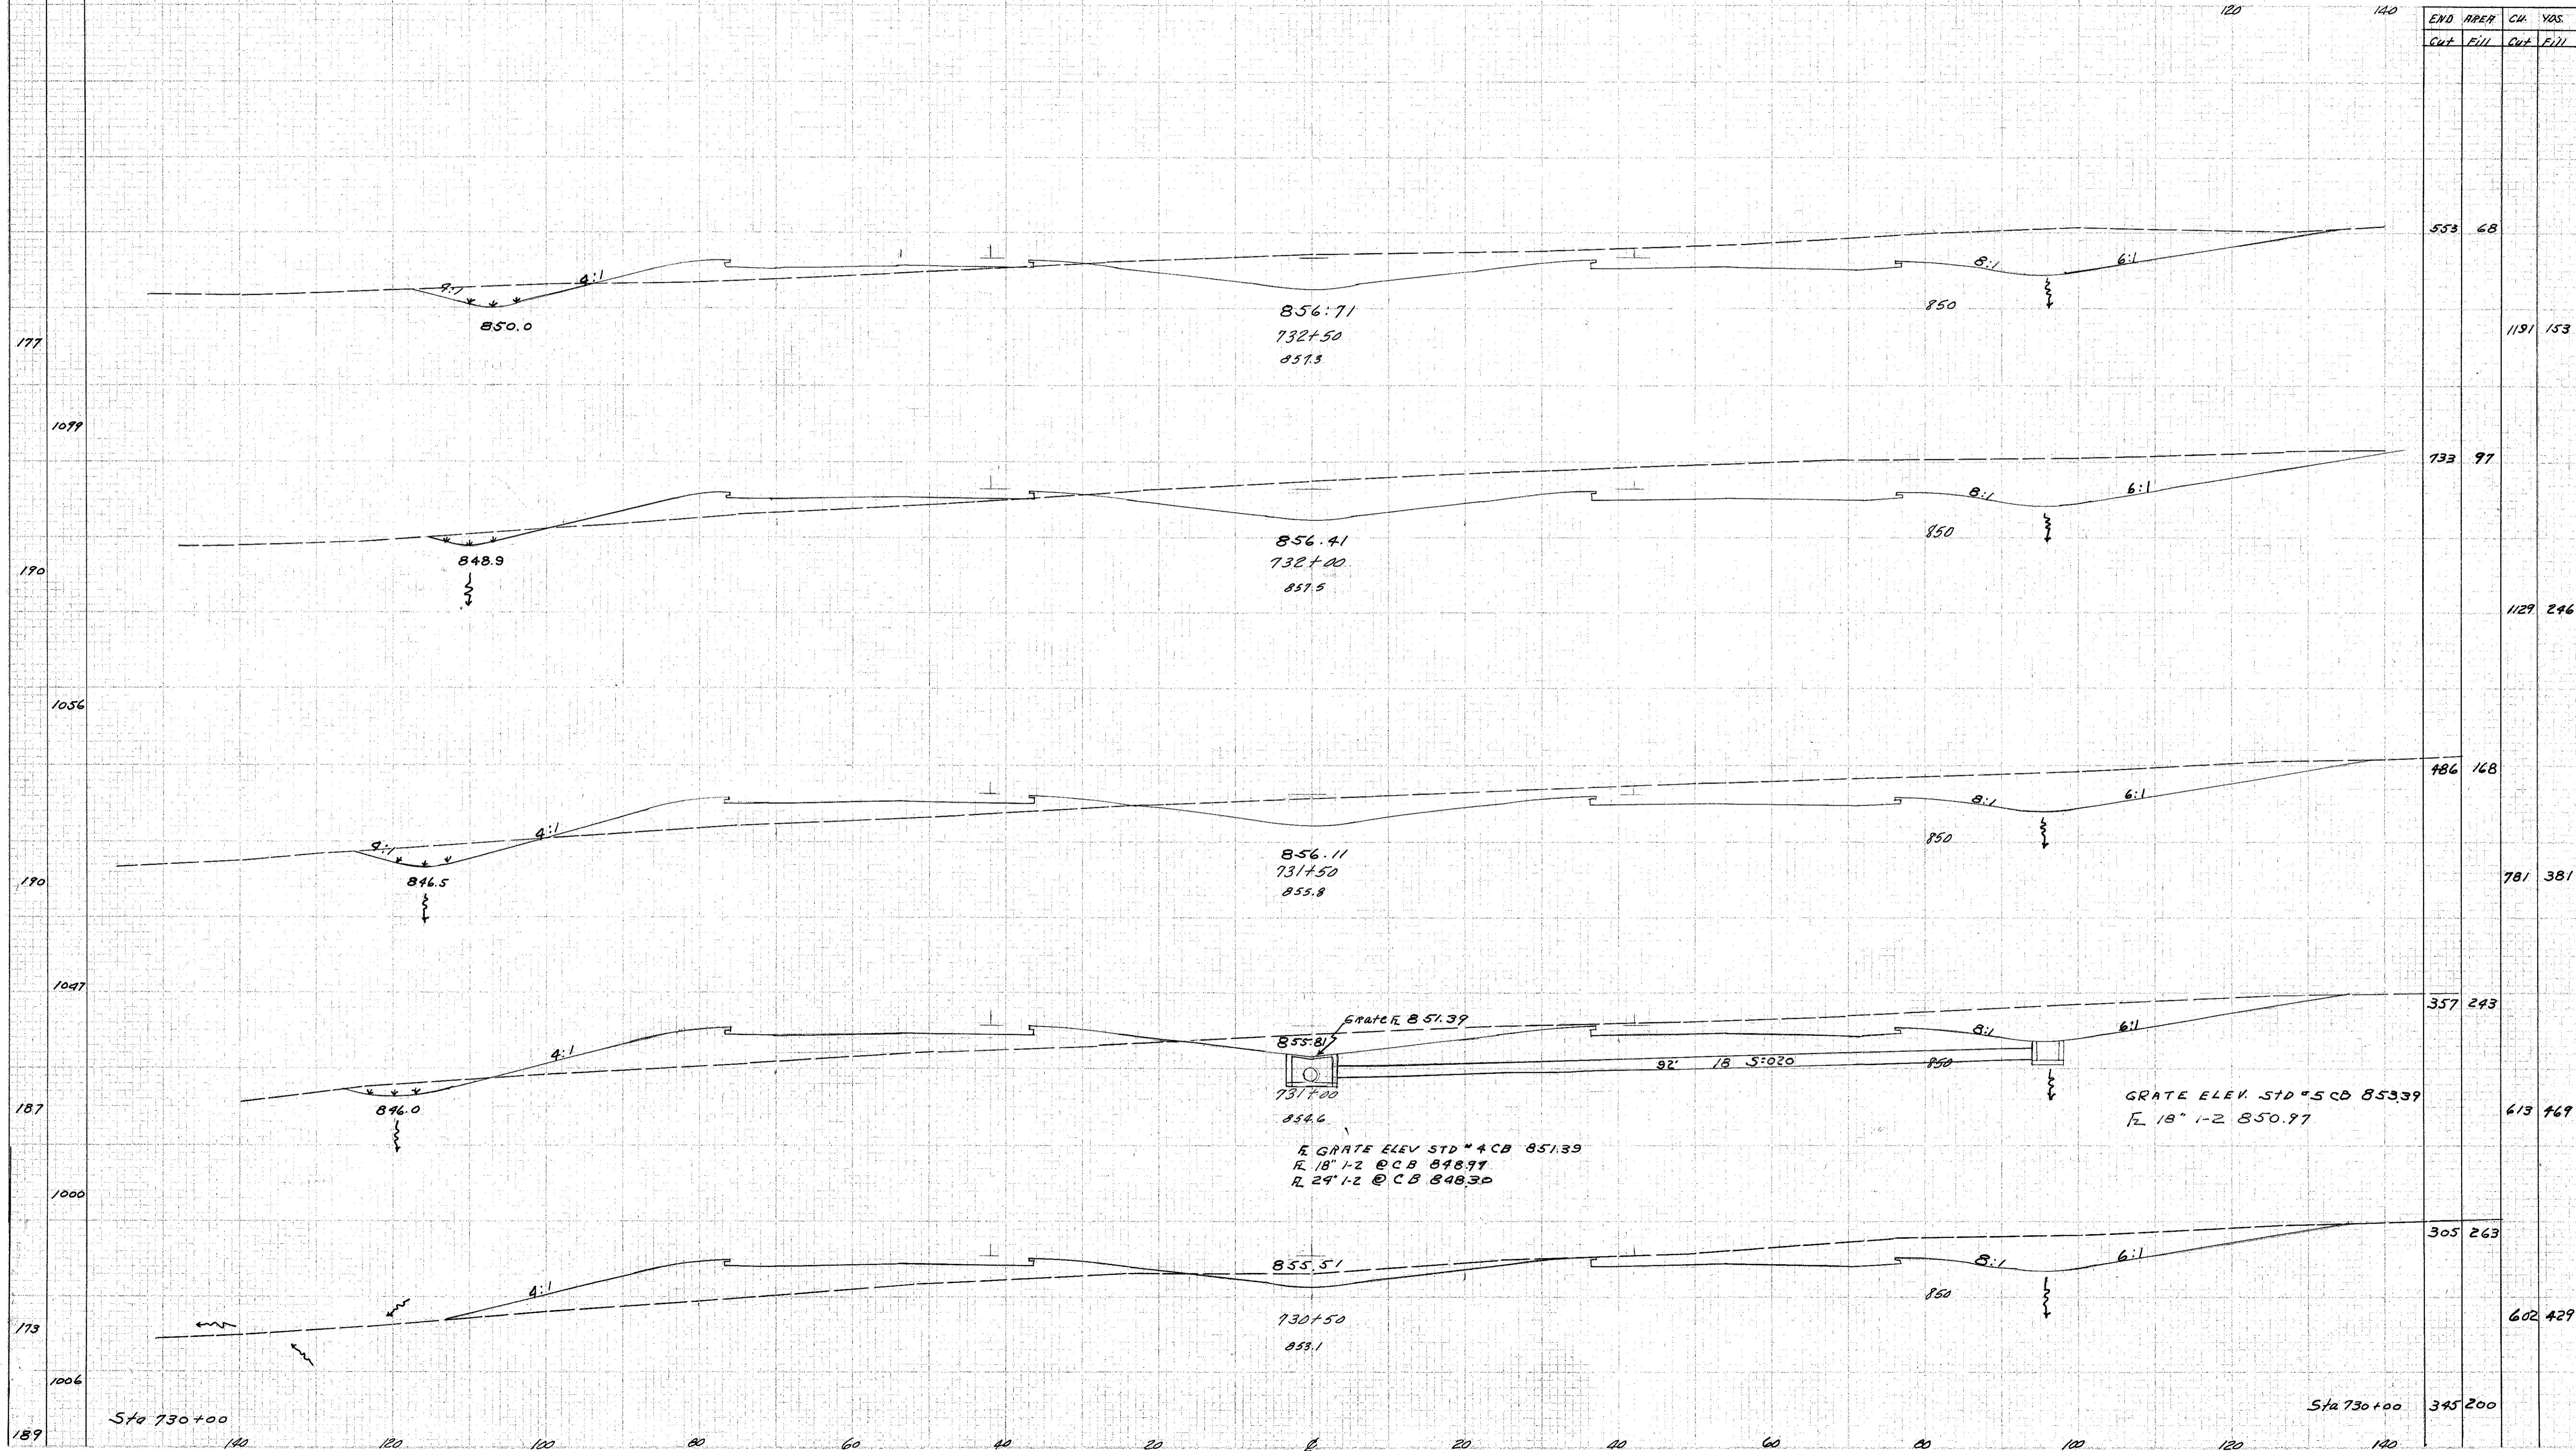

END AREA	CW	YOS	
Cut	Fill	Cut	Fill
553	68		
		1191	153
733	97		
		1129	246
486	168		
		781	381
357	243		
		613	469
305	263		
		602	429
		345	200

Sta 730+00 140 120 100 80 60 40 20 0 20 40 60 80 100 Sta 730+00 345 200
5613 Sta. 730+50 - 732+50

Grate R 851.39
855.817
7317.00
854.6
R GRATE ELEV STD * 4 CB 851.39
R 18" 1-2 @ CB 848.97
R 24" 1-2 @ CB 848.30

GRATE ELEV. STD * 5 CB 853.39
FL 18" 1-2 850.97

32' 18 5:020