


LAKE COUNTY
LAK-1-20.03

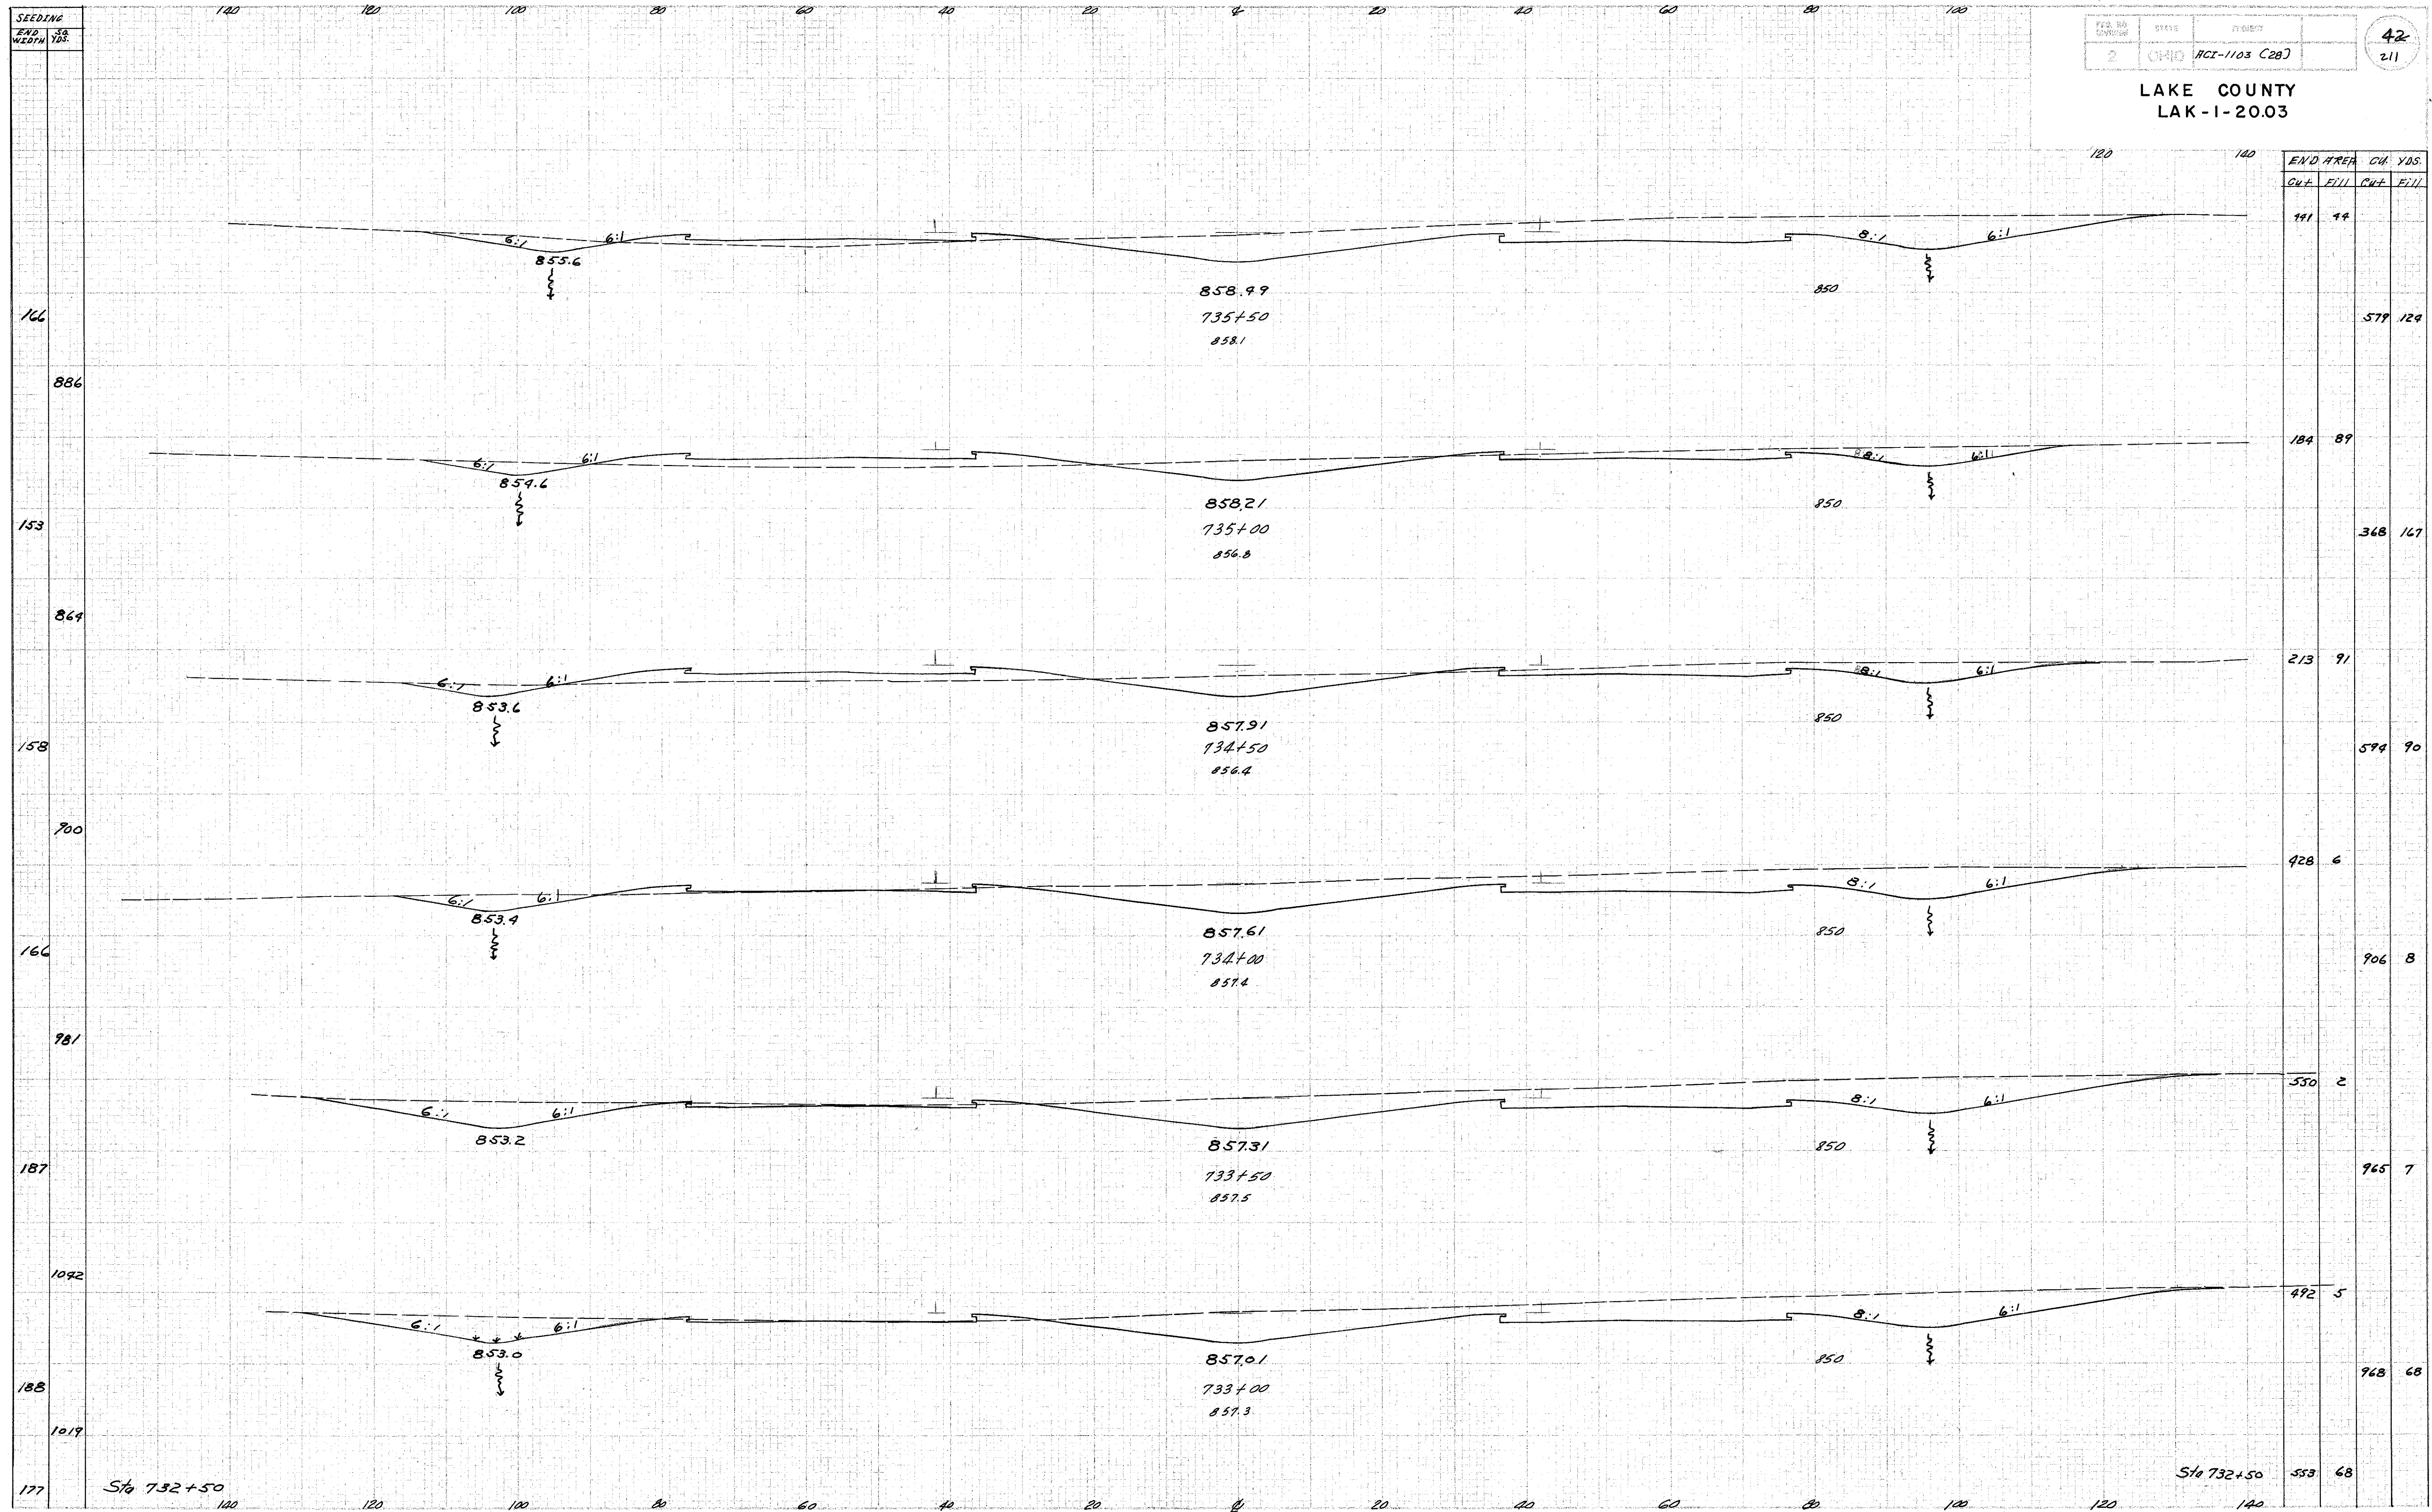

Sta 732+50

Sta 732+50

561.3 Sta. 733+00 - 735+50