


LAKE COUNTY  
 LAK-1-20.03

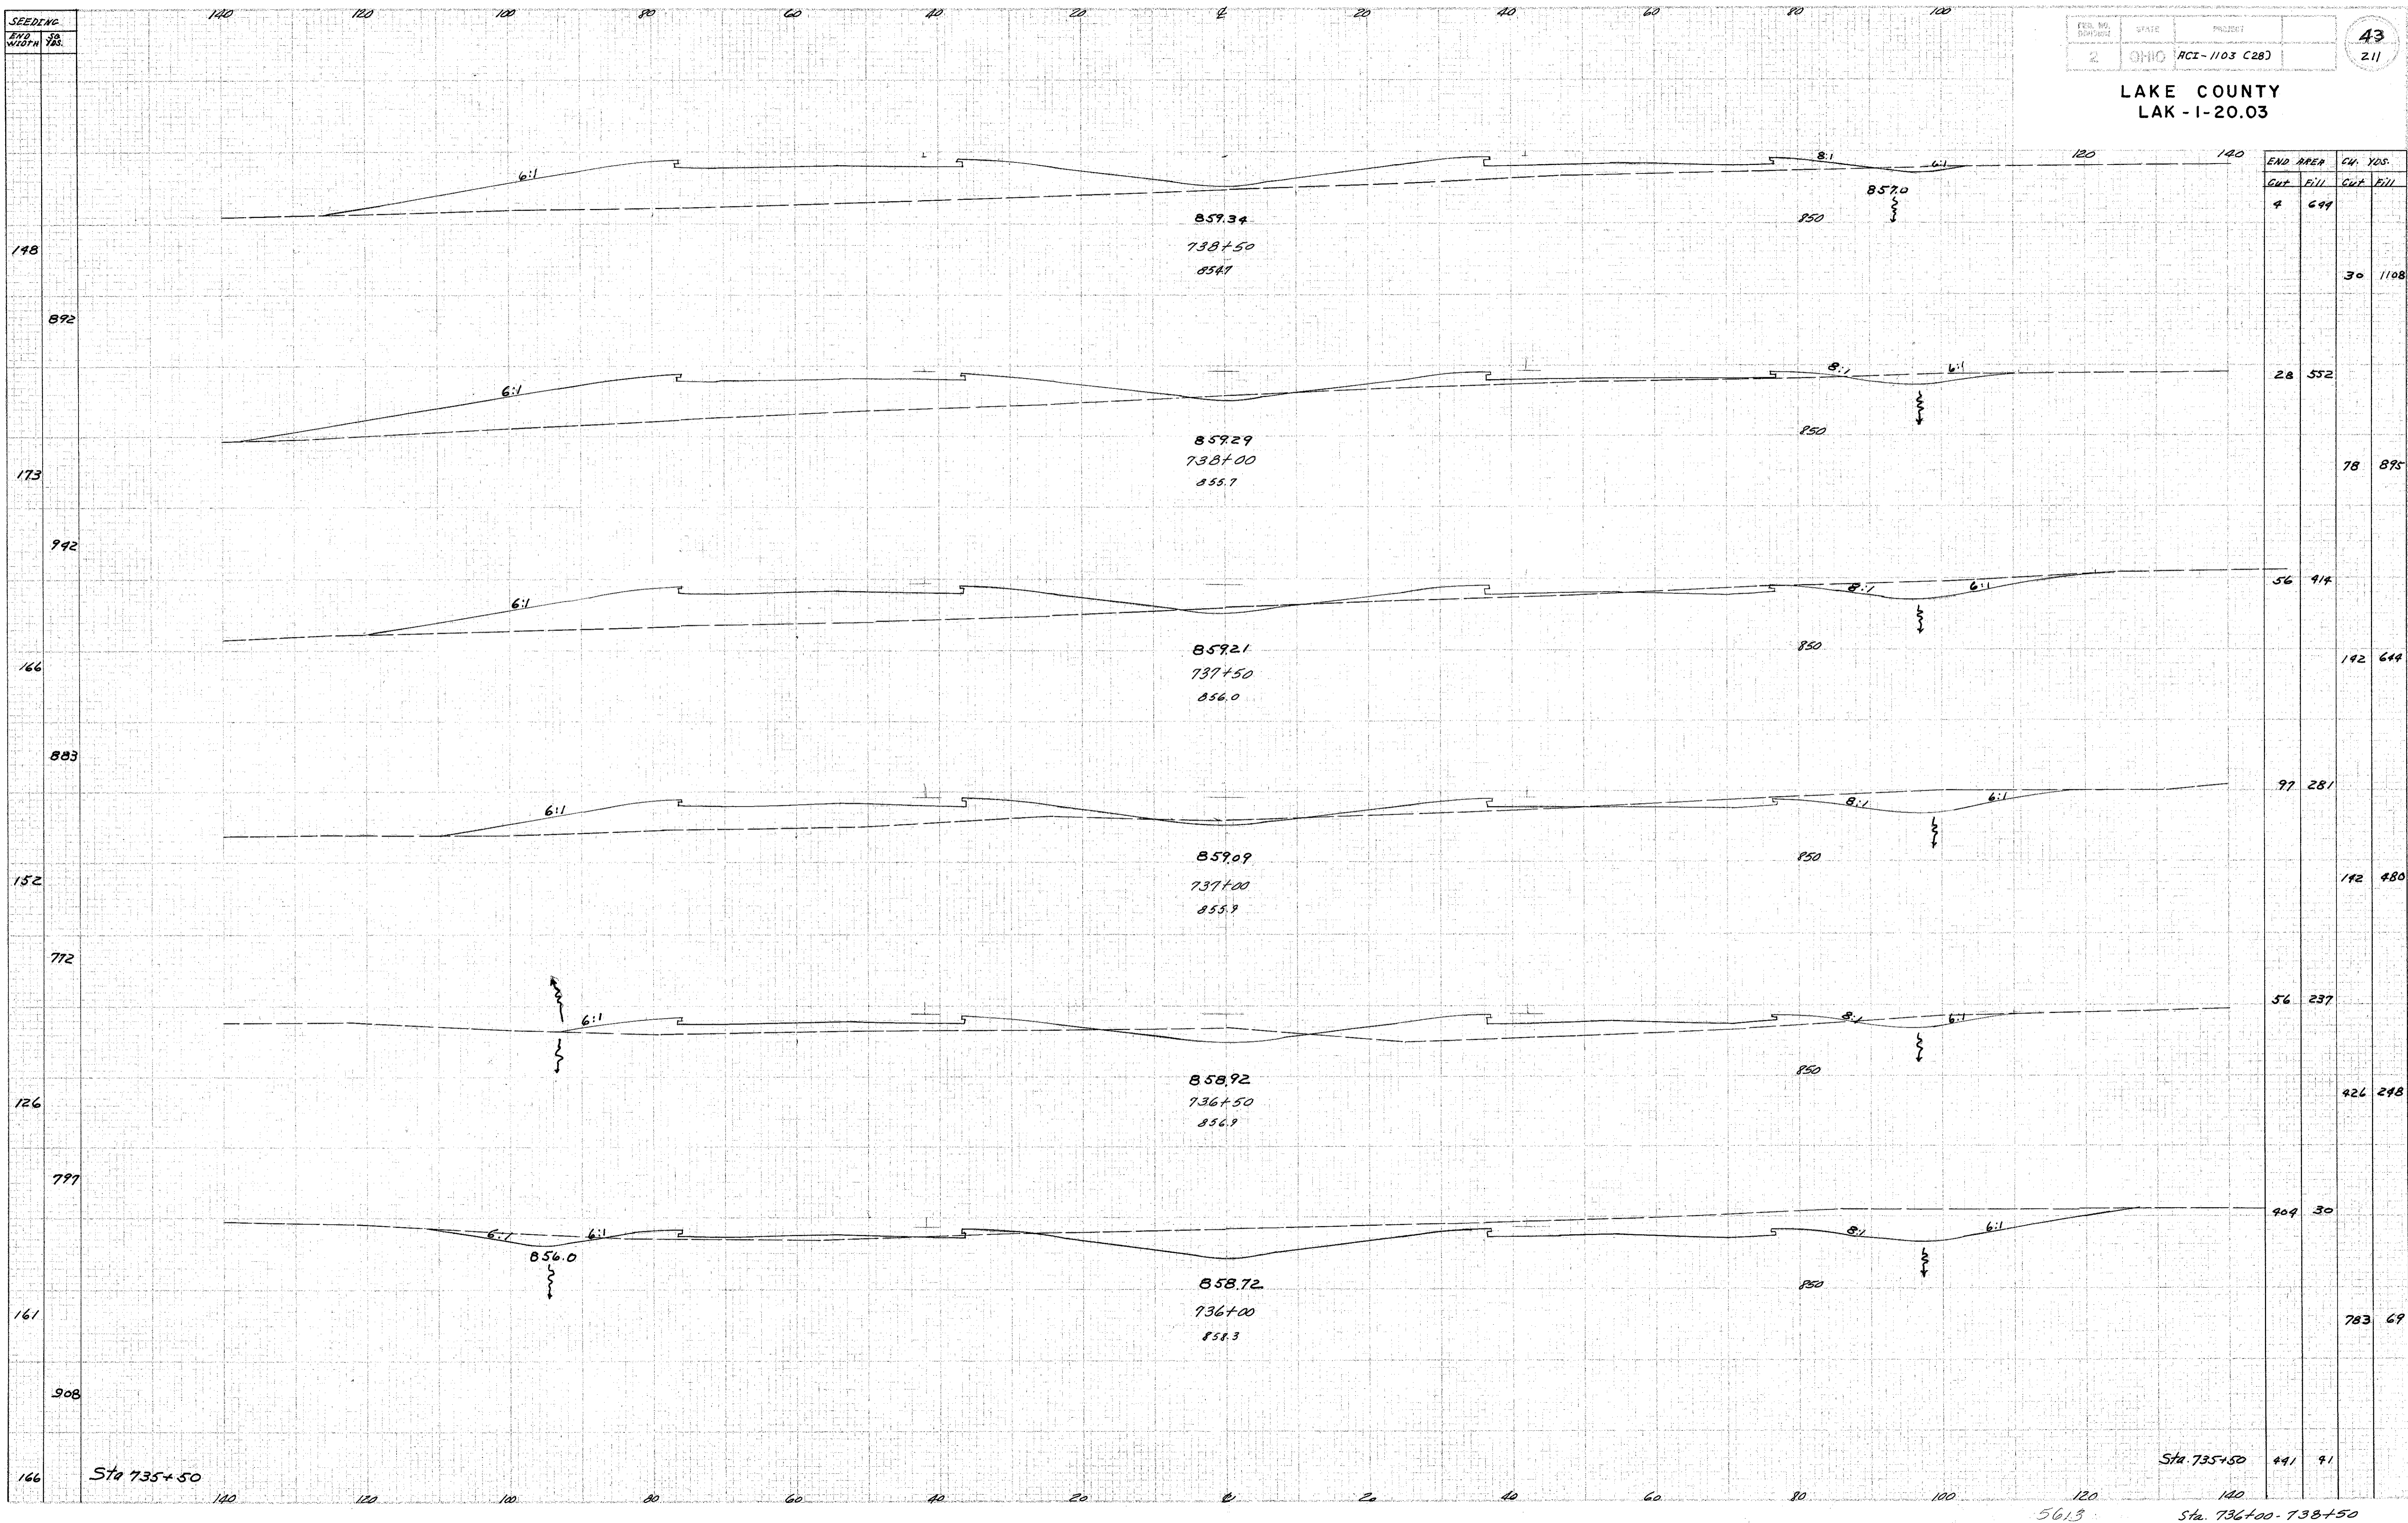

Sta 735+50

Sta 735+50

561.3 Sta. 736+00-738+50