


LAKE COUNTY
LAK-1-20.03

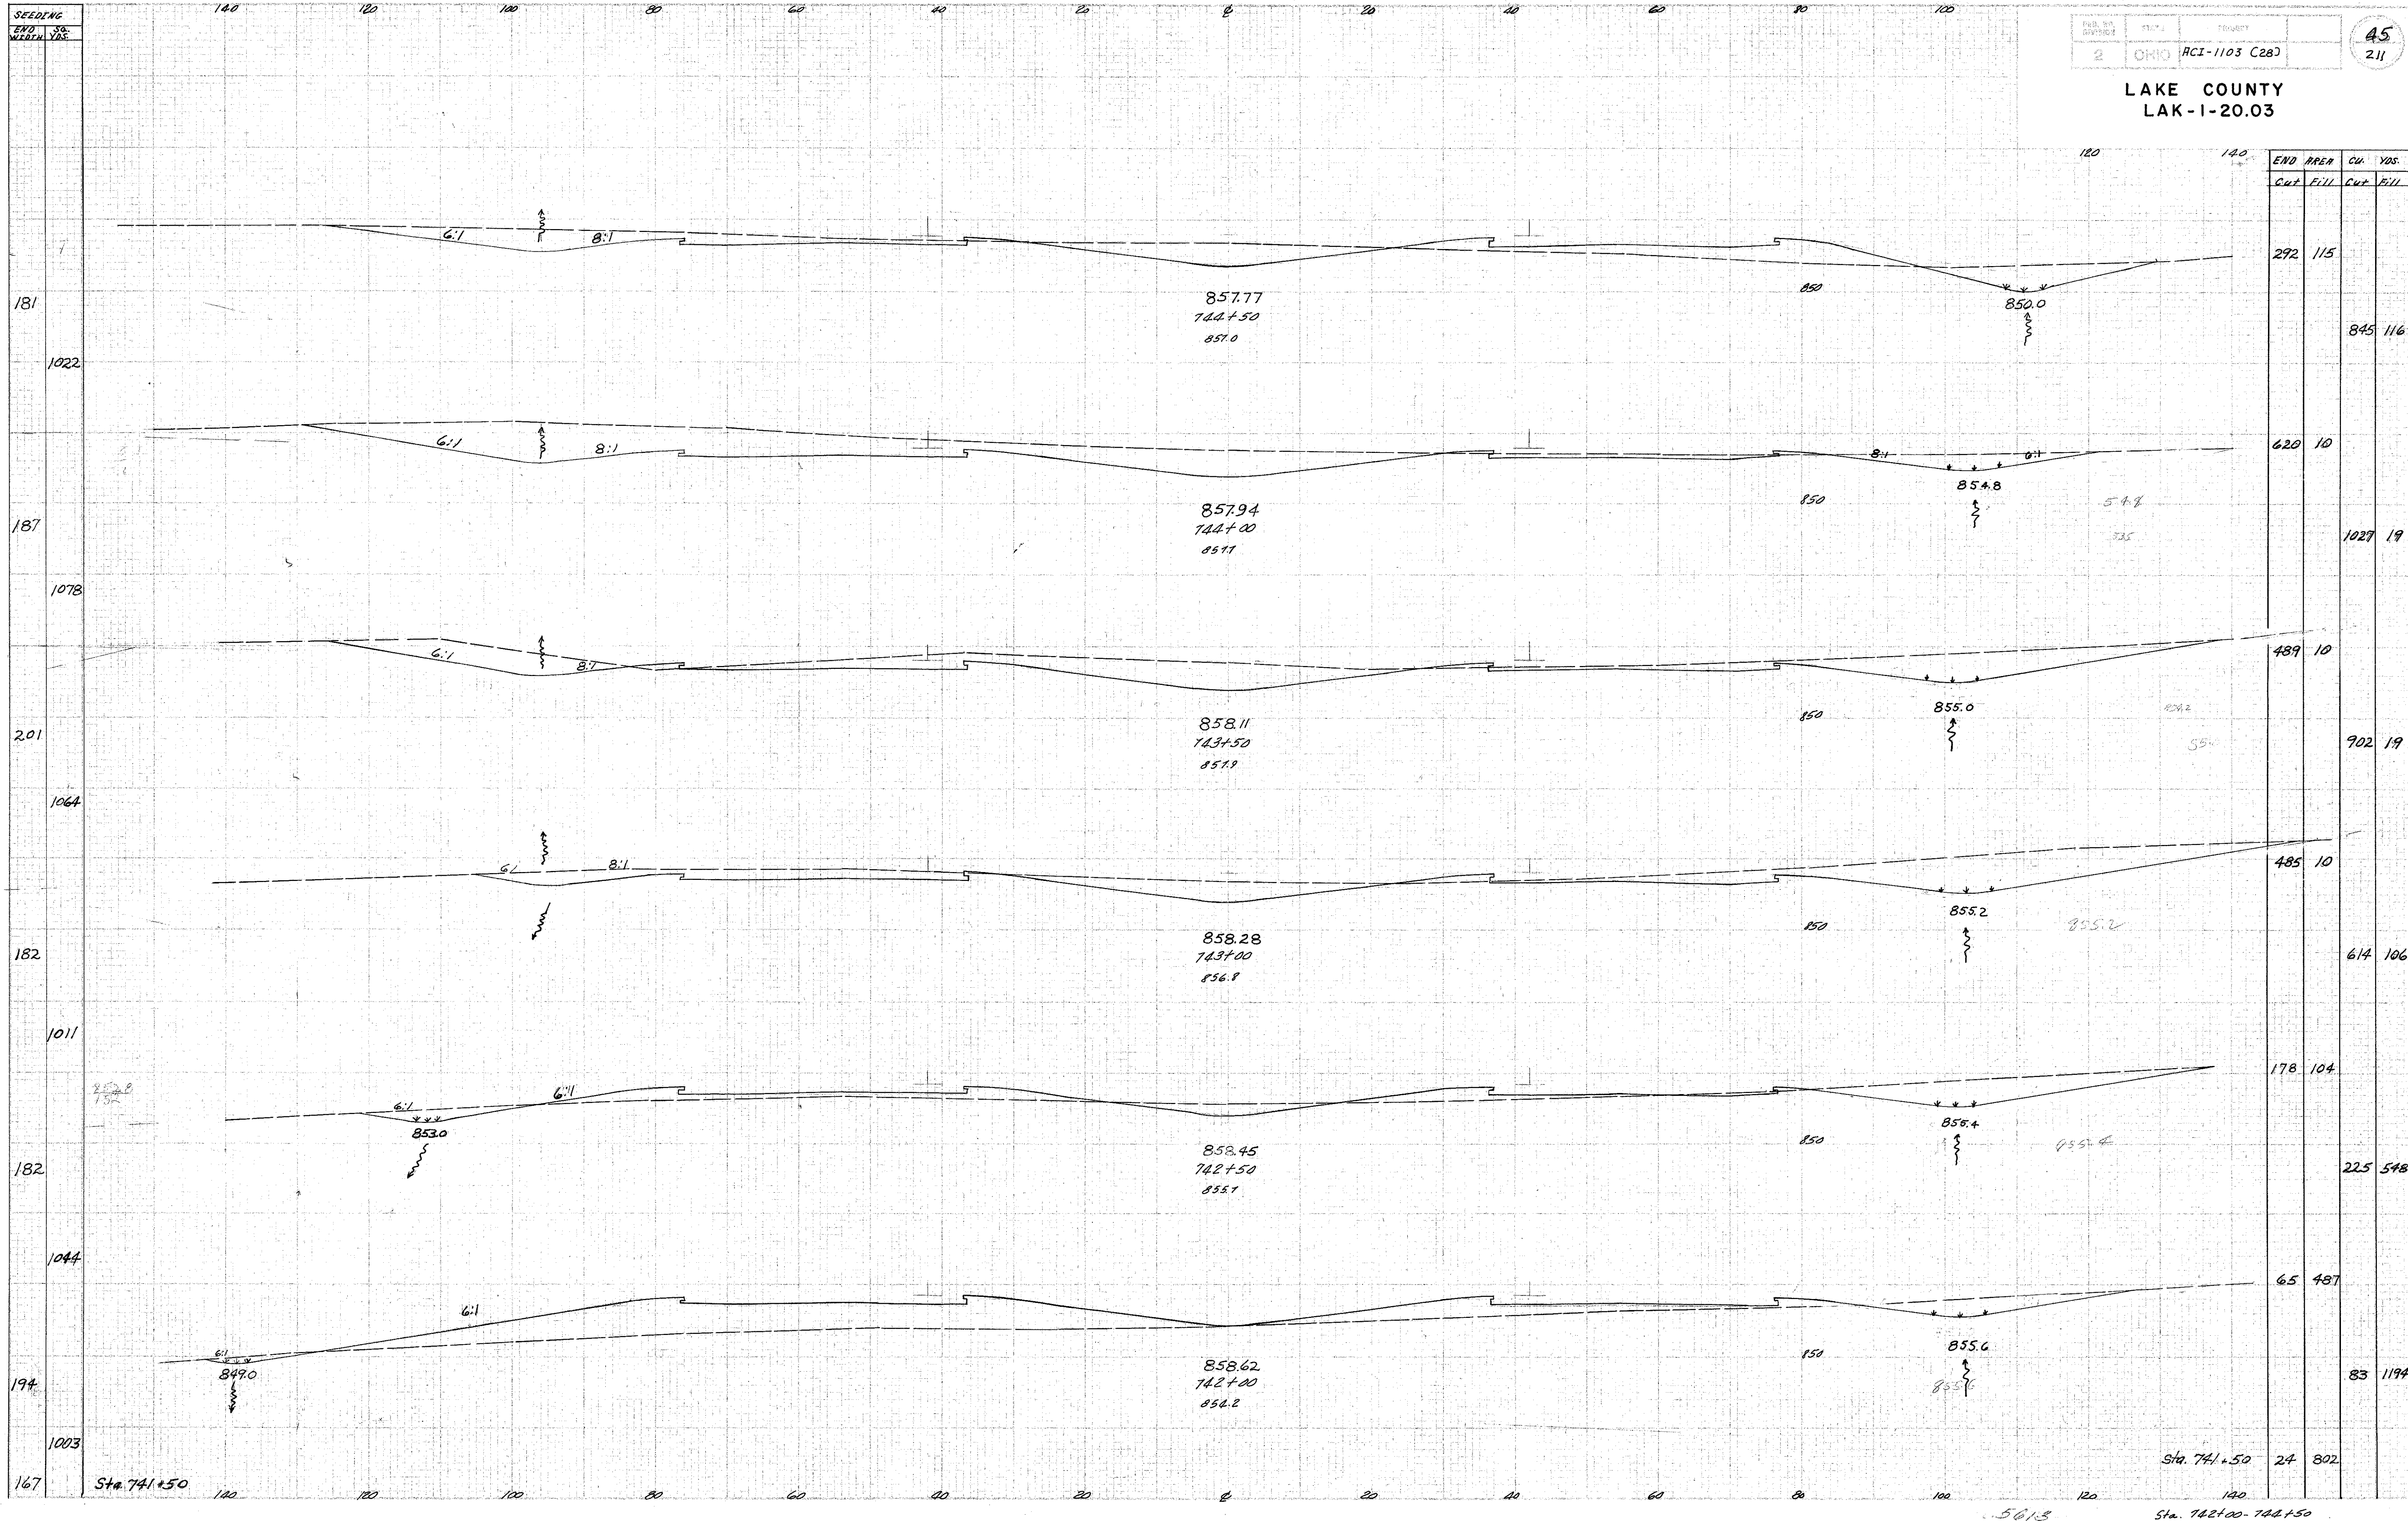

561.3 Sta. 741+50 Sta. 742+00-744+50