


SEEDING  
END SP.  
WIDTH YDS.

LAKE COUNTY  
LAK - I - 20.03

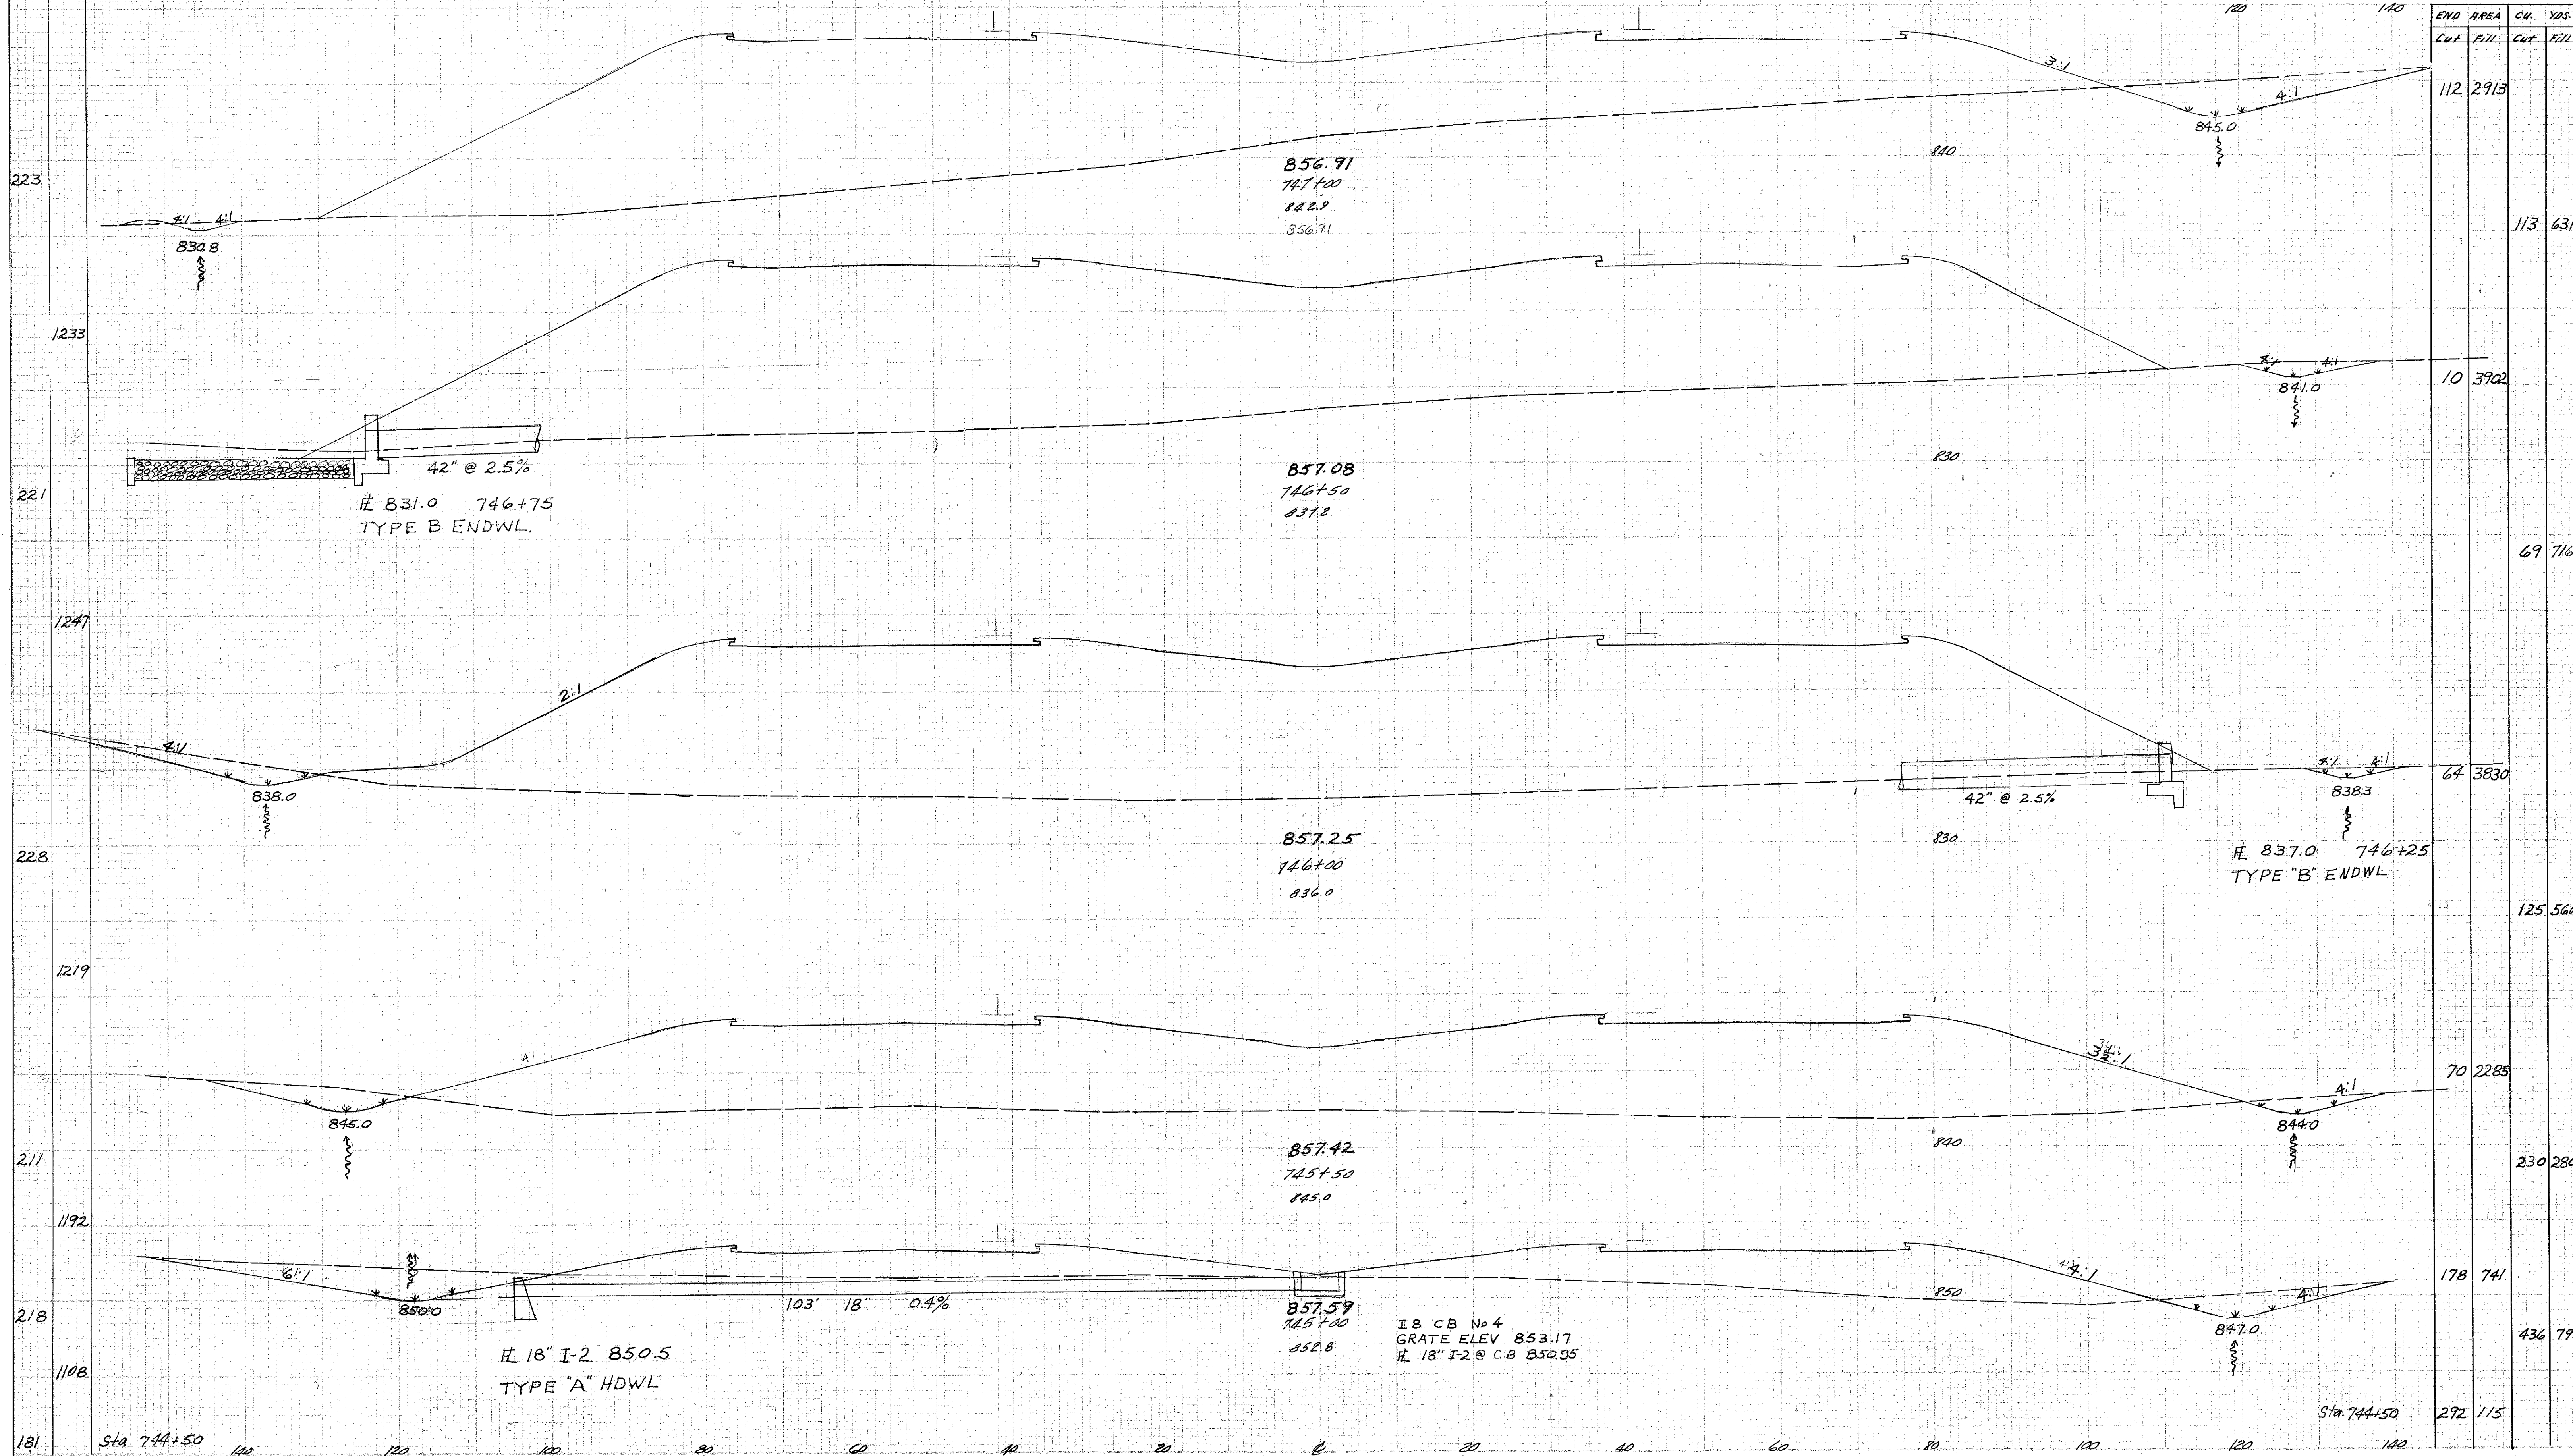

END AREA		CU. YDS.	
Cut	Fill	Cut	Fill
112	2913		
		113	6311
10	3902		
		69	7160
64	3830		
		125	5663
70	2285		
		230	2802
178	741		
		436	793
292	115		

Sta. 744+50  
Sta. 745+00 - 747+00

561.2