


SEEDING  
 END NO.  
 W/CLARA YRS.

AREA NO.	STATE	PROJECT
2	OHIO	HCI-1/03 (28)

47  
 211

LAKE COUNTY  
 LAK-1-20.03

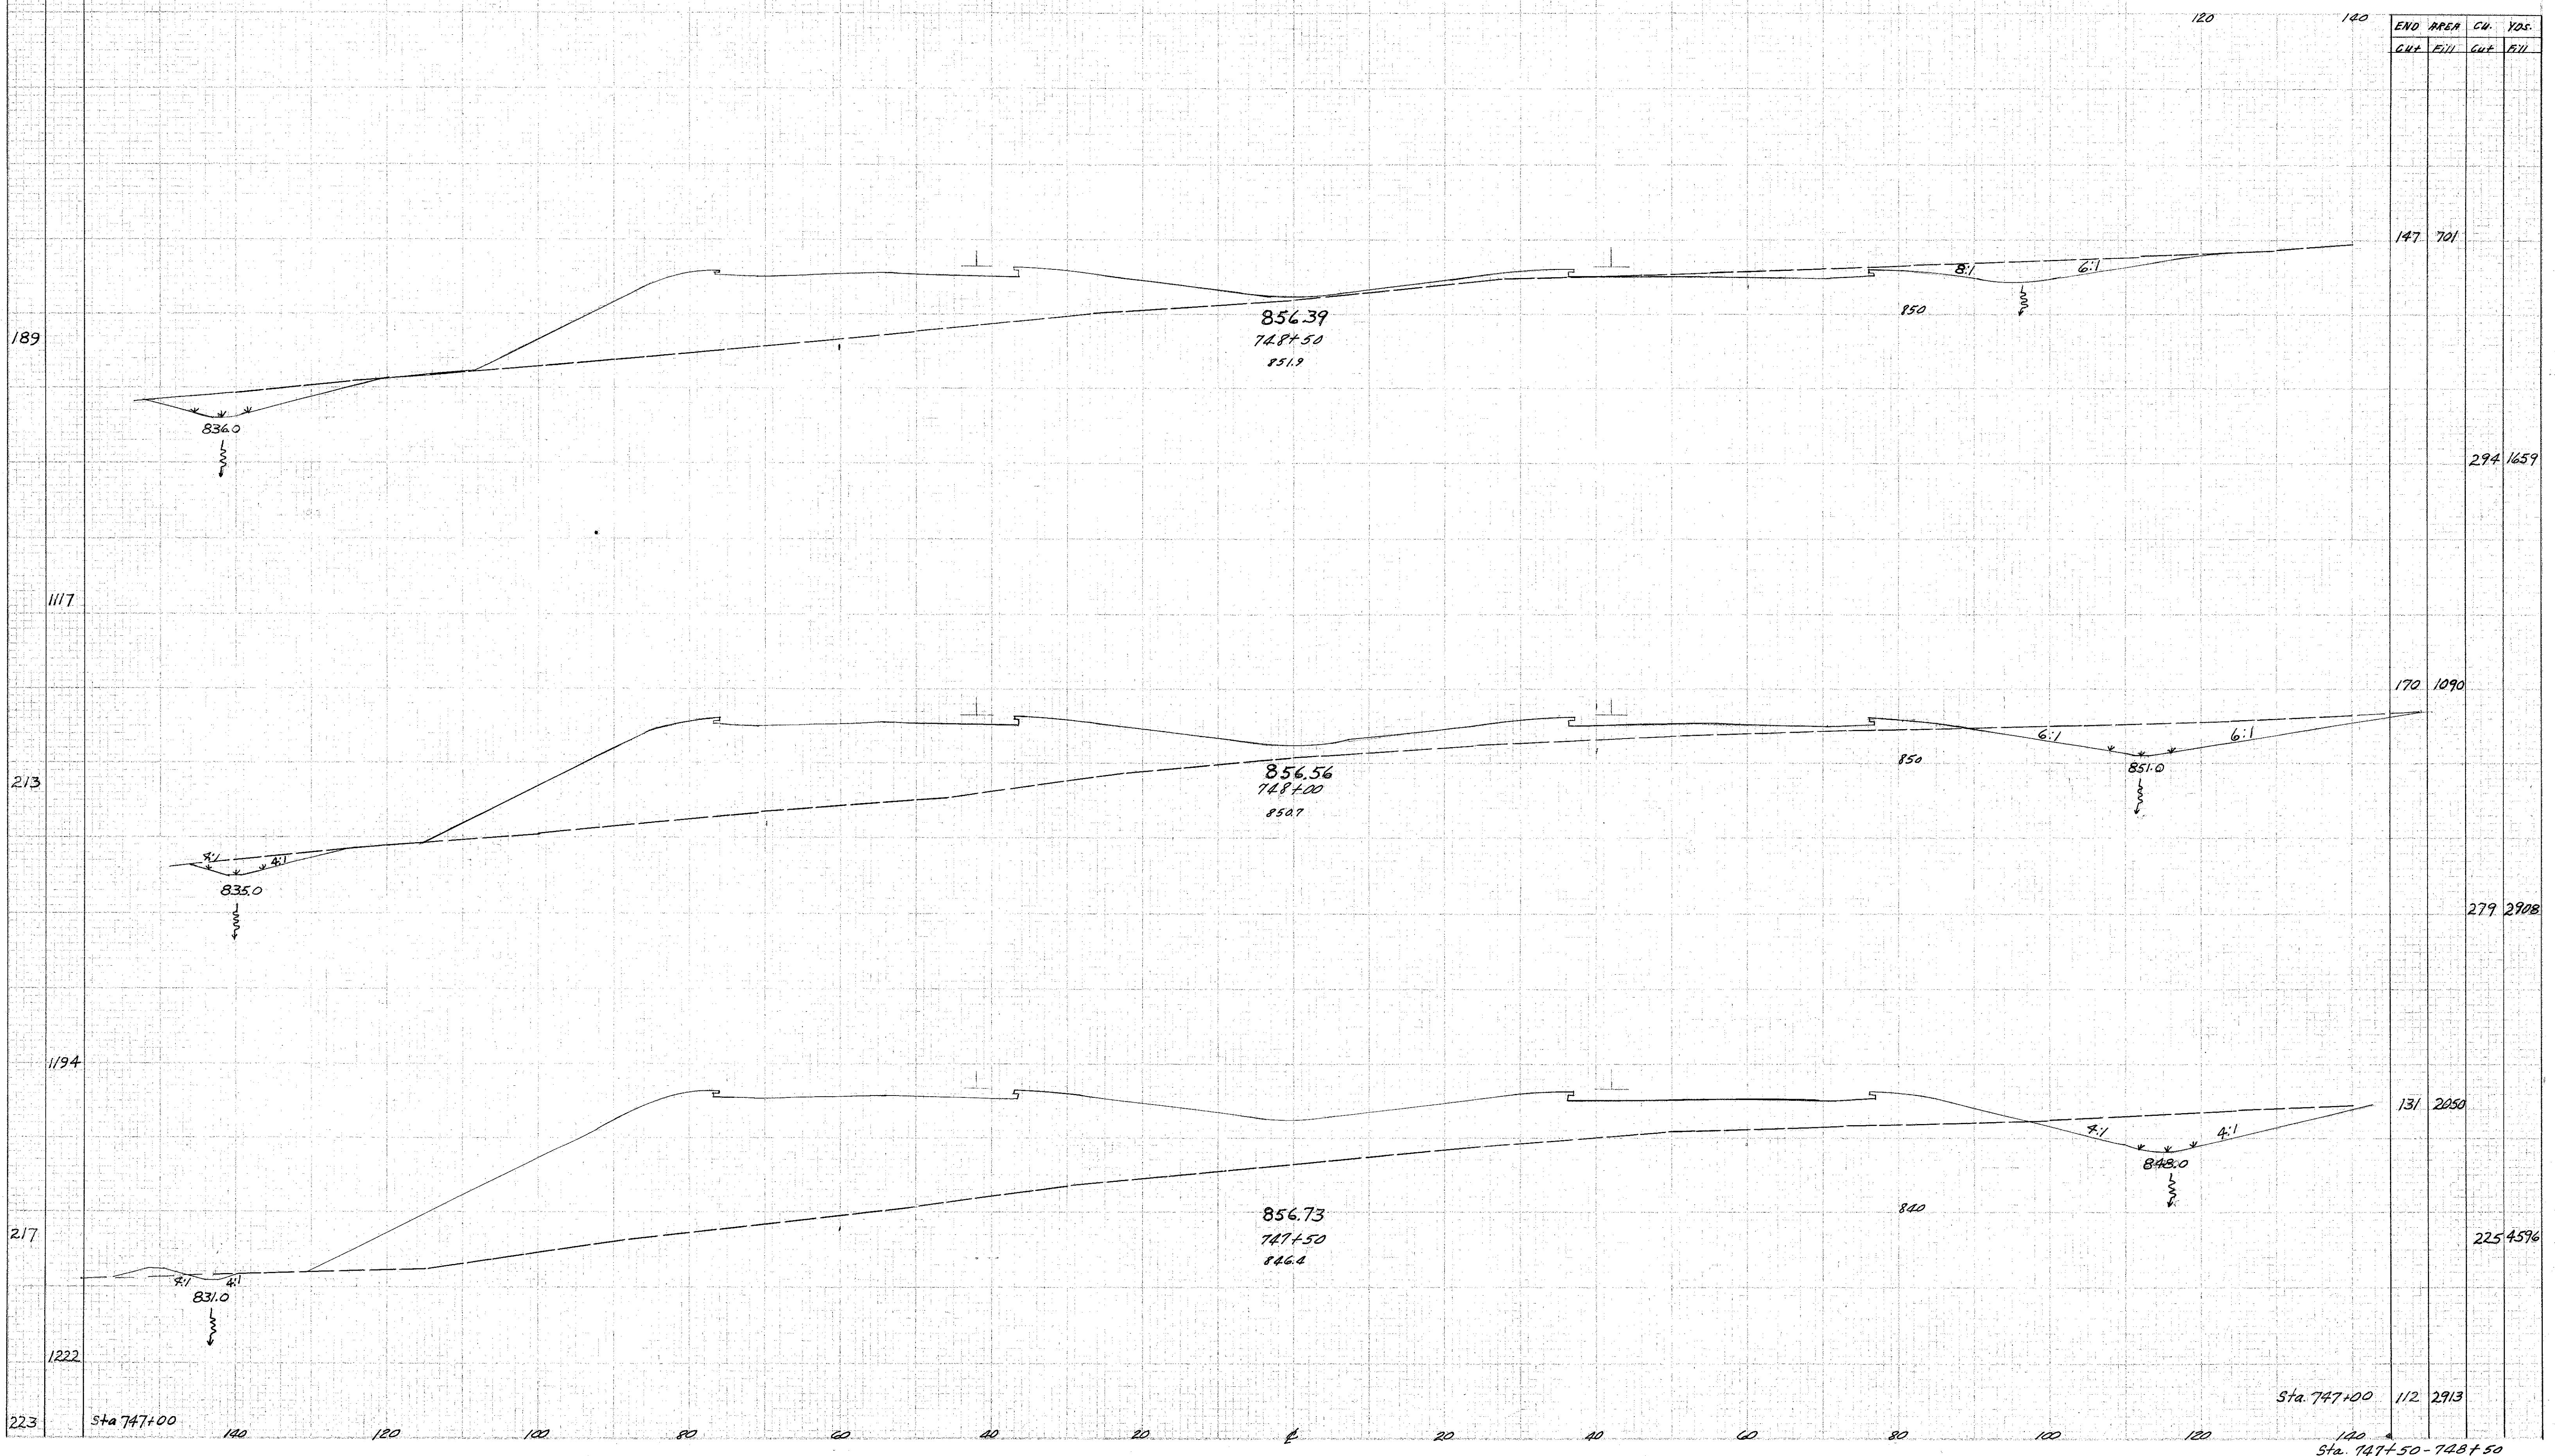

END STA.	AREA	CUT	FILL	TOTAL
147	701			
294	1659			
170	1090			
279	2908			
131	2050			
225	4596			
Sta. 747+00	112	2913		
Sta. 747+50-748+50	5613			