


SEEDING
END
WIDEN

280 260 240 220 200 180 160 140 120 100 80 60 40

NO. 10
PROJECT
2 OHIO HCL-1103 (28)

48
211

LAKE COUNTY
LAK-1-20.03

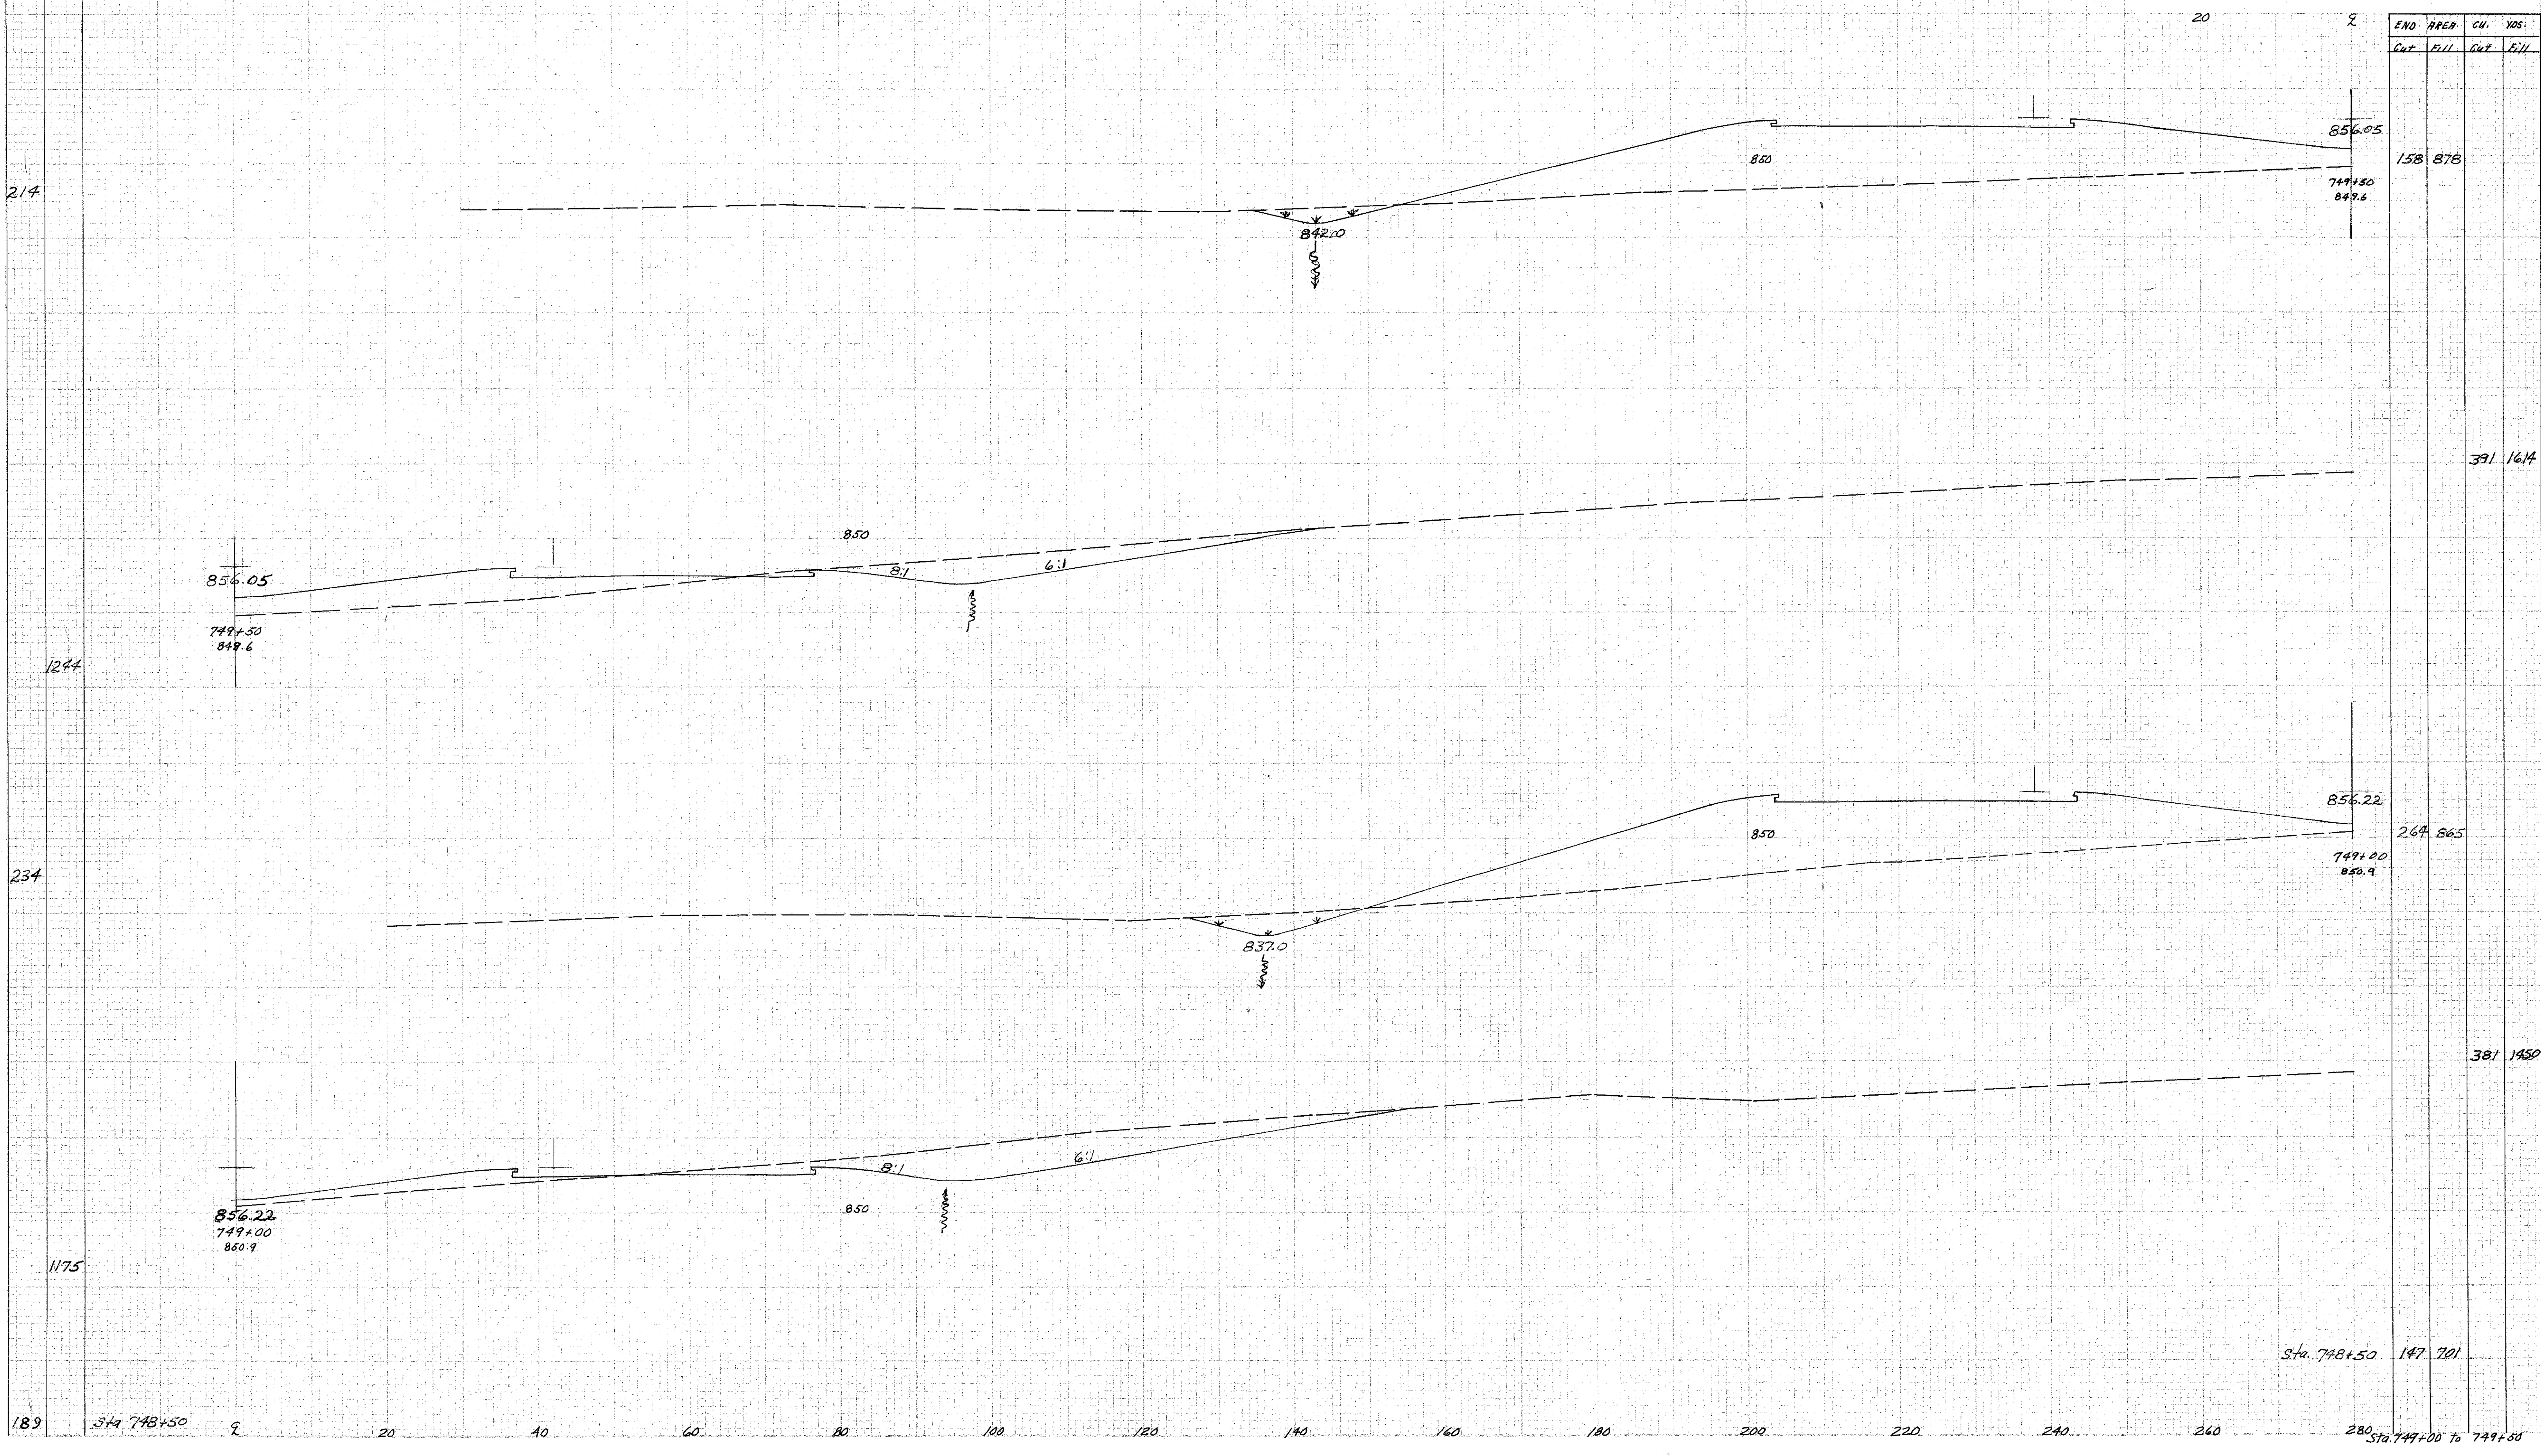

189 Sta. 748+50 20 40 60 80 100 120 140 160 180 200 220 240 260 280 Sta. 749+00 to 749+50