


280 260 240 220 200 180 160 140 120 100 80 60 40

NO. DIV.	STATE	PROJECT
2	OHIO	HCI-1103 C28J

419  
211

LAKE COUNTY  
LAK - 1-20.03

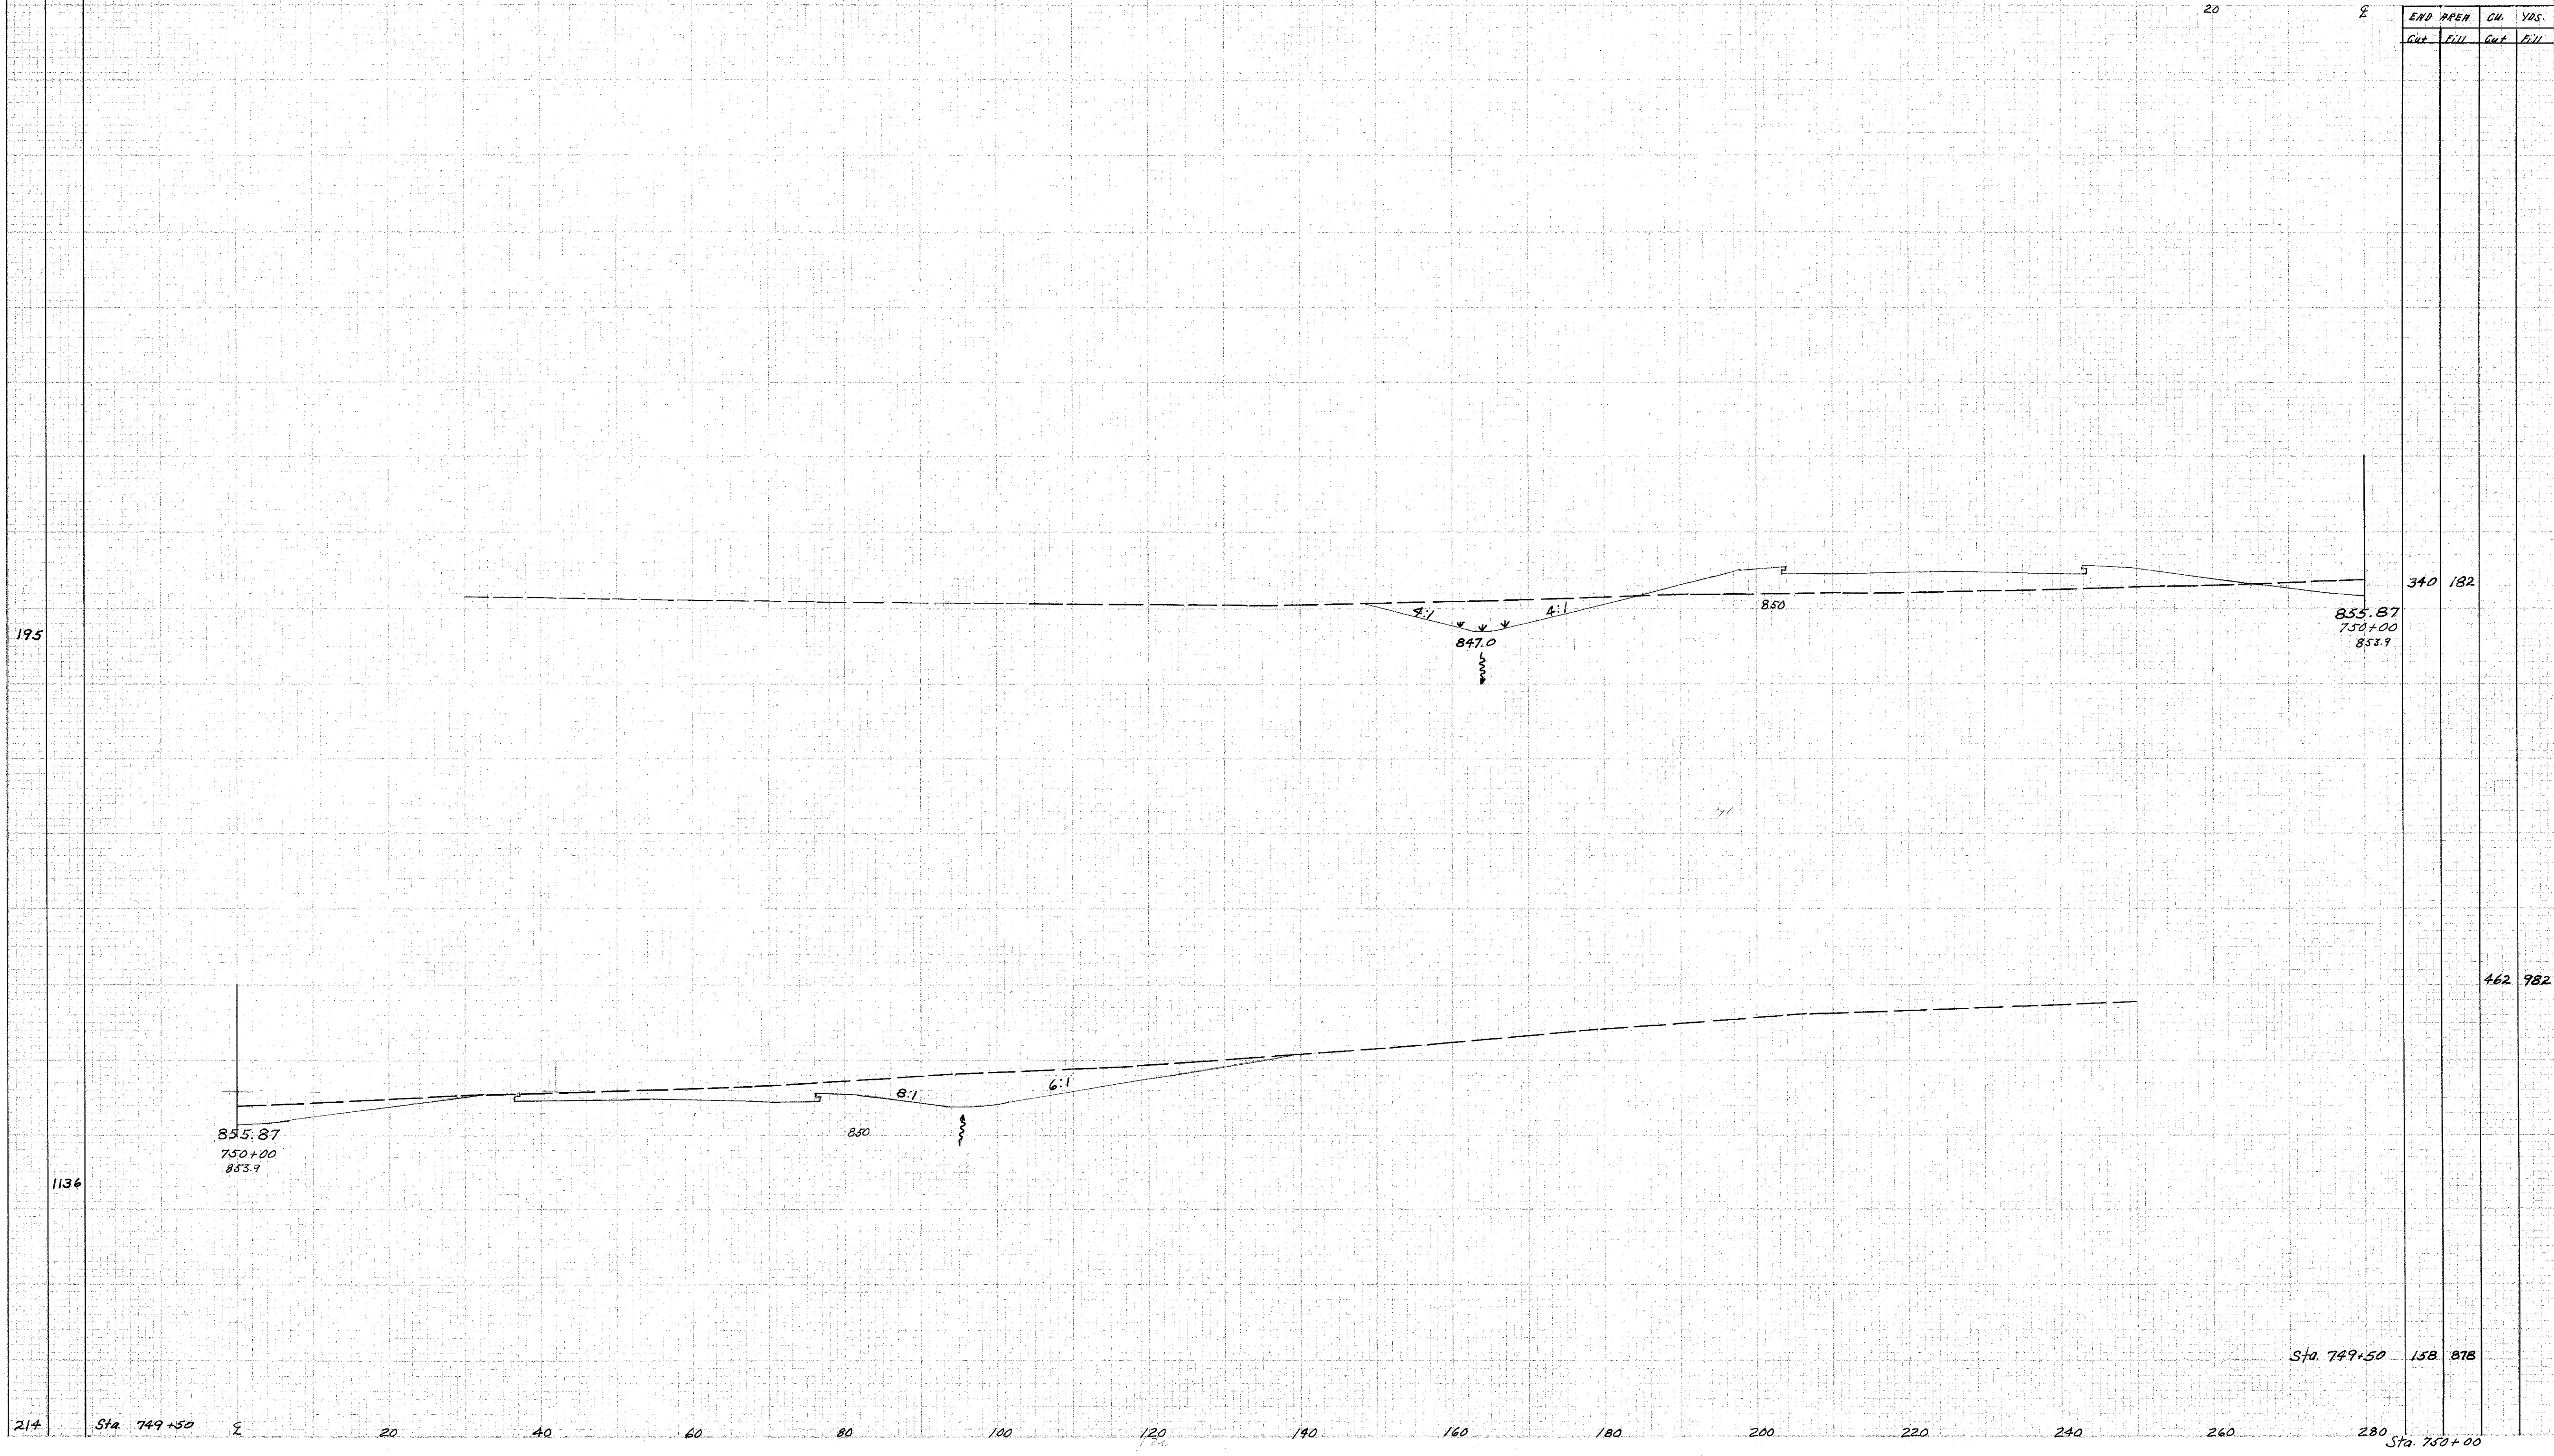

END	PREP	CU	YDS.
Cut	Fill	Cut	Fill

340 182

462 982

Sta. 749+50 158 878

Sta. 750+00

214 Sta. 749+50

195

1136

280 260 240 220 200 180 160 140 120 100 80 60 40