


SEEDING 280 260 240 220 200 180 160 140 120 100 80 60 40

END WIDTH STA. YDS.

NO. OF DIVISIONS	STATE	PROJECT
2	OHIO	HCI-1103 (28)

50
211

LAKE COUNTY
LAK-1-20.03

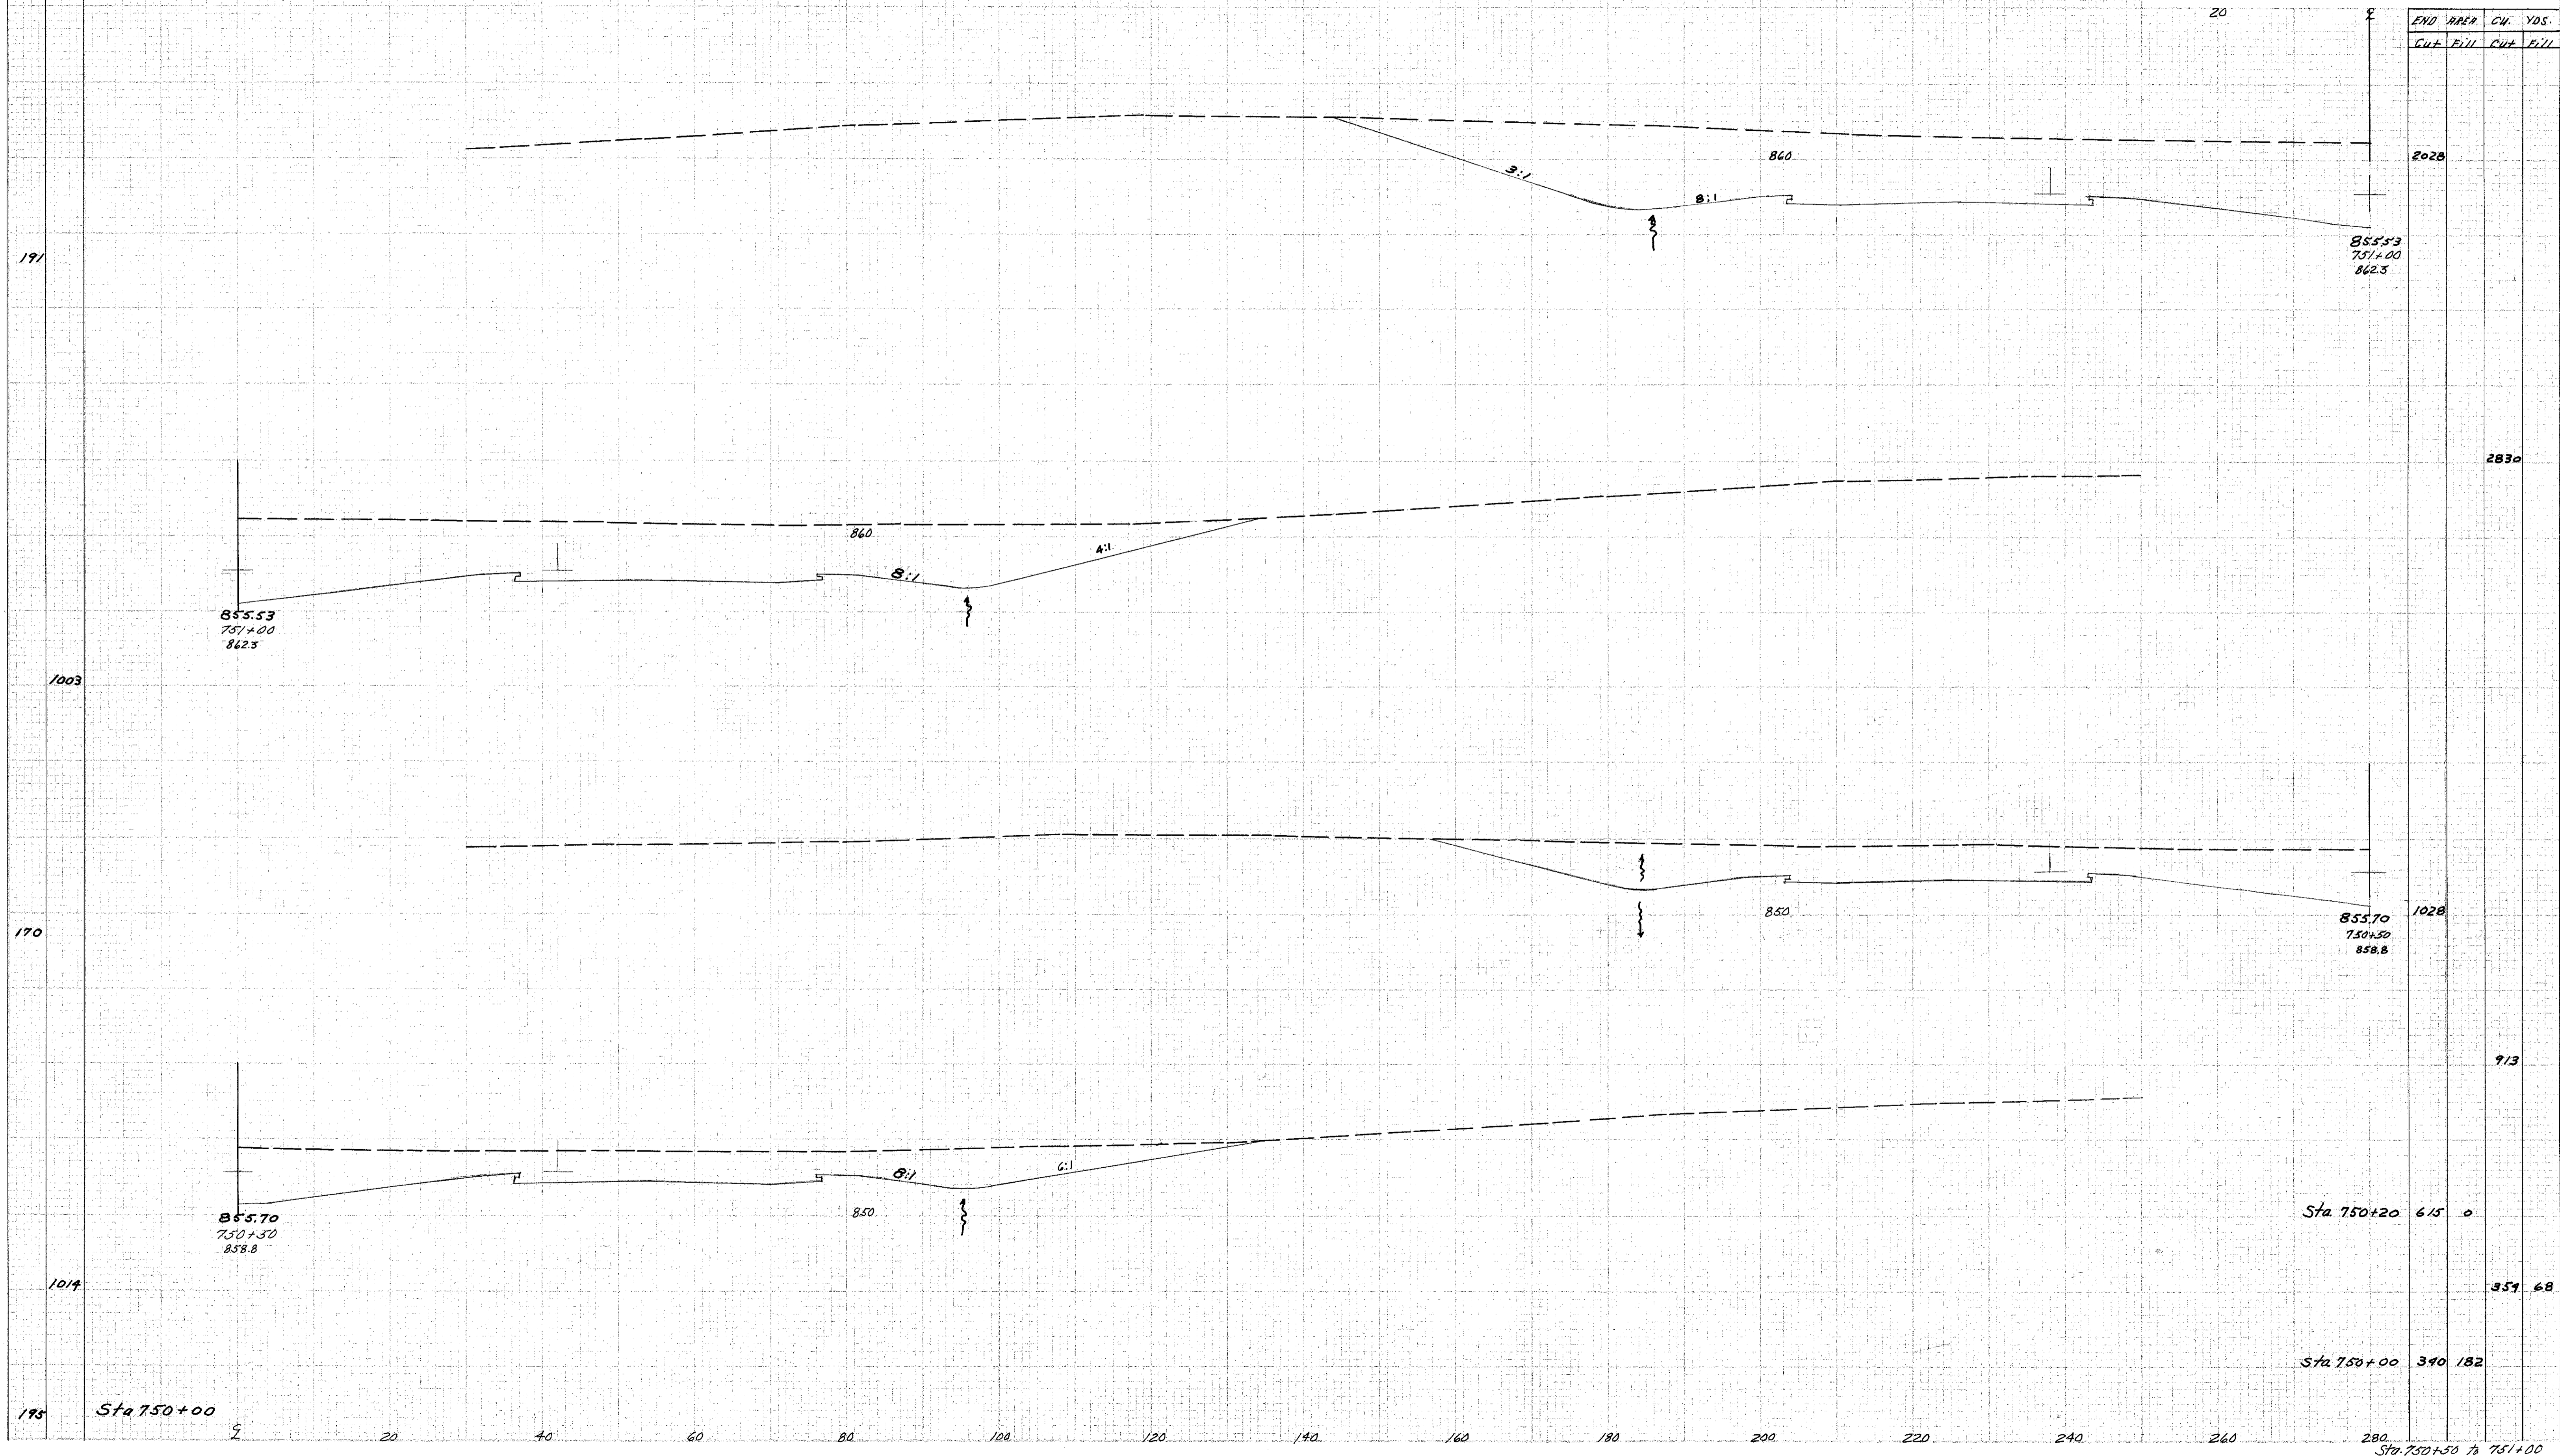

END	AREA	CW.	YDS.
Cut	Fill	Cut	Fill

				2028					
				855.53	751+00	862.5			
				2830					
				855.53	751+00	862.5			
				1003					
				855.53	751+00	862.5			
				170					
				855.70	750+50	858.8		1028	
				913					
				855.70	750+50	858.8			
				1014					
				855.70	750+50	858.8			
				195					
				Sta 750+20	615	0			
				357	68				
				Sta 750+00	340	182			
				Sta 750+50 to 751+00					