


SEEDING 280 260 240 220 200 180 160 140 120 100 80 60 40

| | | | |
|--------|------|---------------|-------|
| NO. 58 | DATE | PROJECT | SCALE |
| 2 | CH10 | PCI-1/03 (28) | |

581
211

LAKE COUNTY
LAK-1-20.03

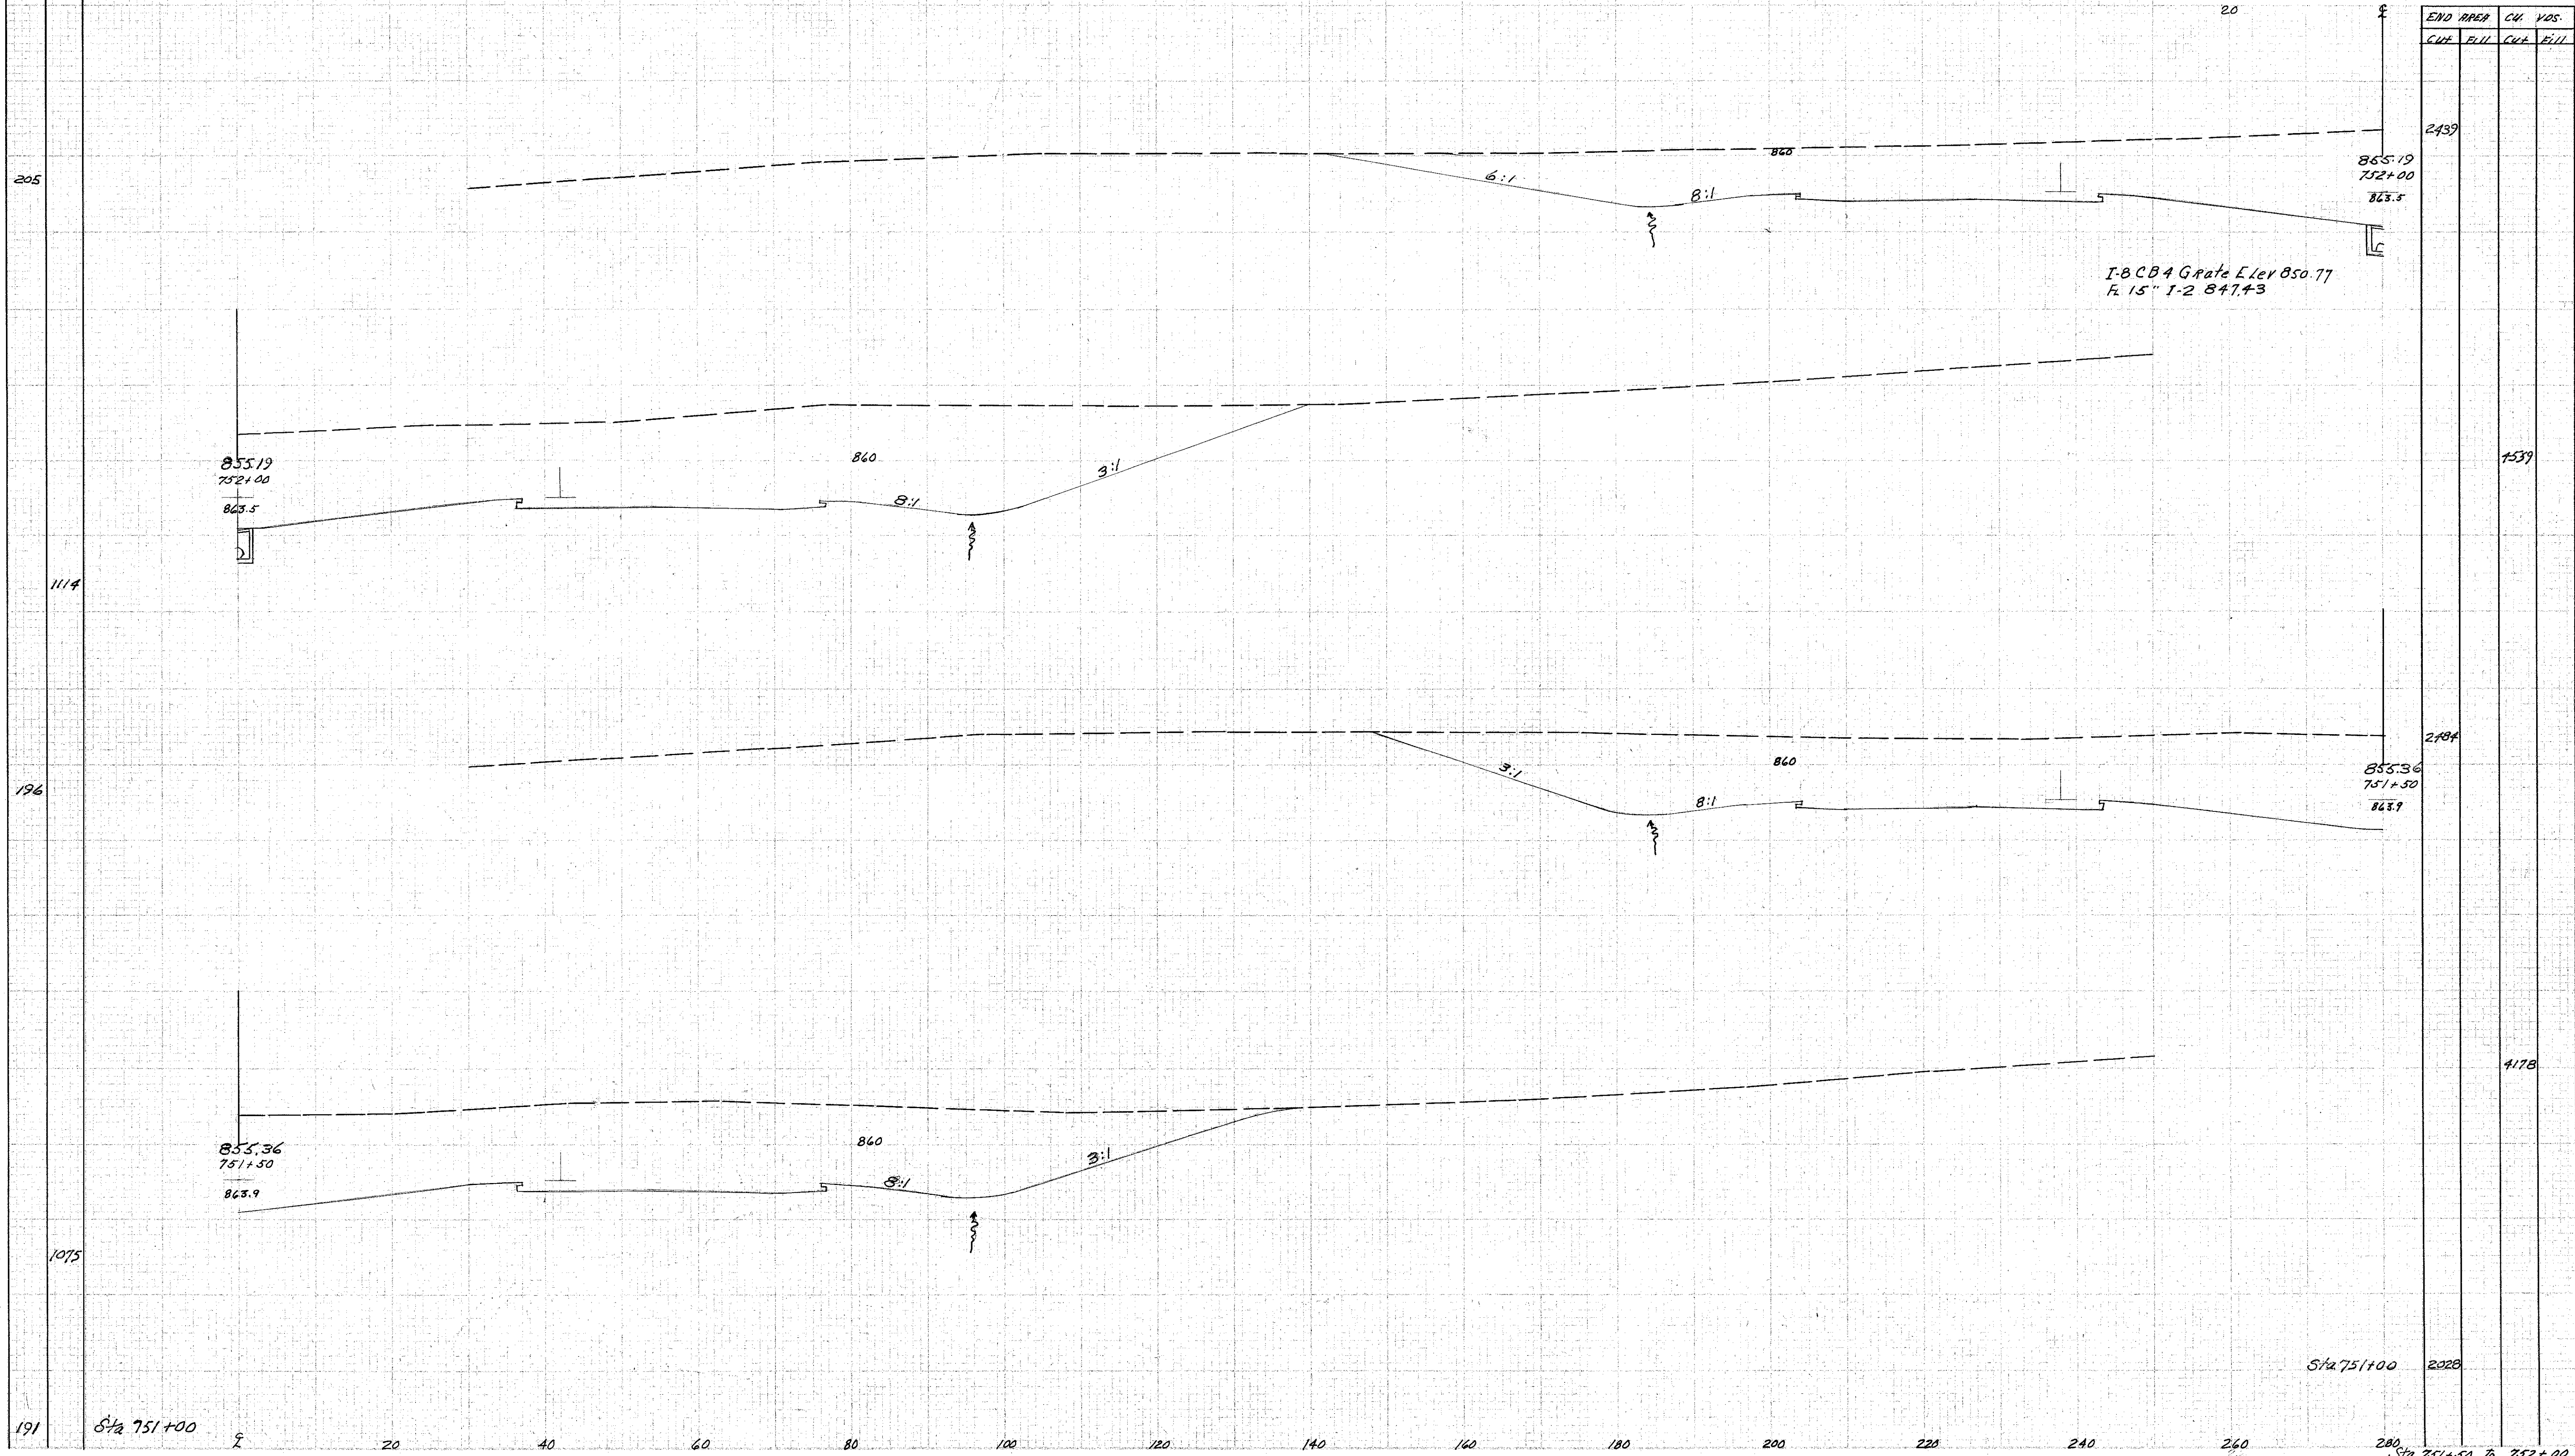

| END AREA | CU. YDS. | |
|---------------------------|----------|------|
| | CUT | FILL |
| 2439 | | |
| 855.19 752+00 863.5 | | |
| 1114 | | 1539 |
| 855.19 752+00 863.5 | | |
| 196 | | |
| 855.36 751+50 863.9 | | |
| 1075 | | 4178 |
| 855.36 751+50 863.9 | | |
| 191 | | |
| Sta 751+00 | | |
| 2028 | | |
| Sta 751+50 to 752+00 | | |