


SEEDING
END WIDTH
YDS.

280 260 240 220 200 180 160 140 120 100 80 60 40

NO. OF DIVISION	STATE	PROJECT
2	OHIO	HCI-1103 C28

52
211

LAKE COUNTY
LAK-1-20.03

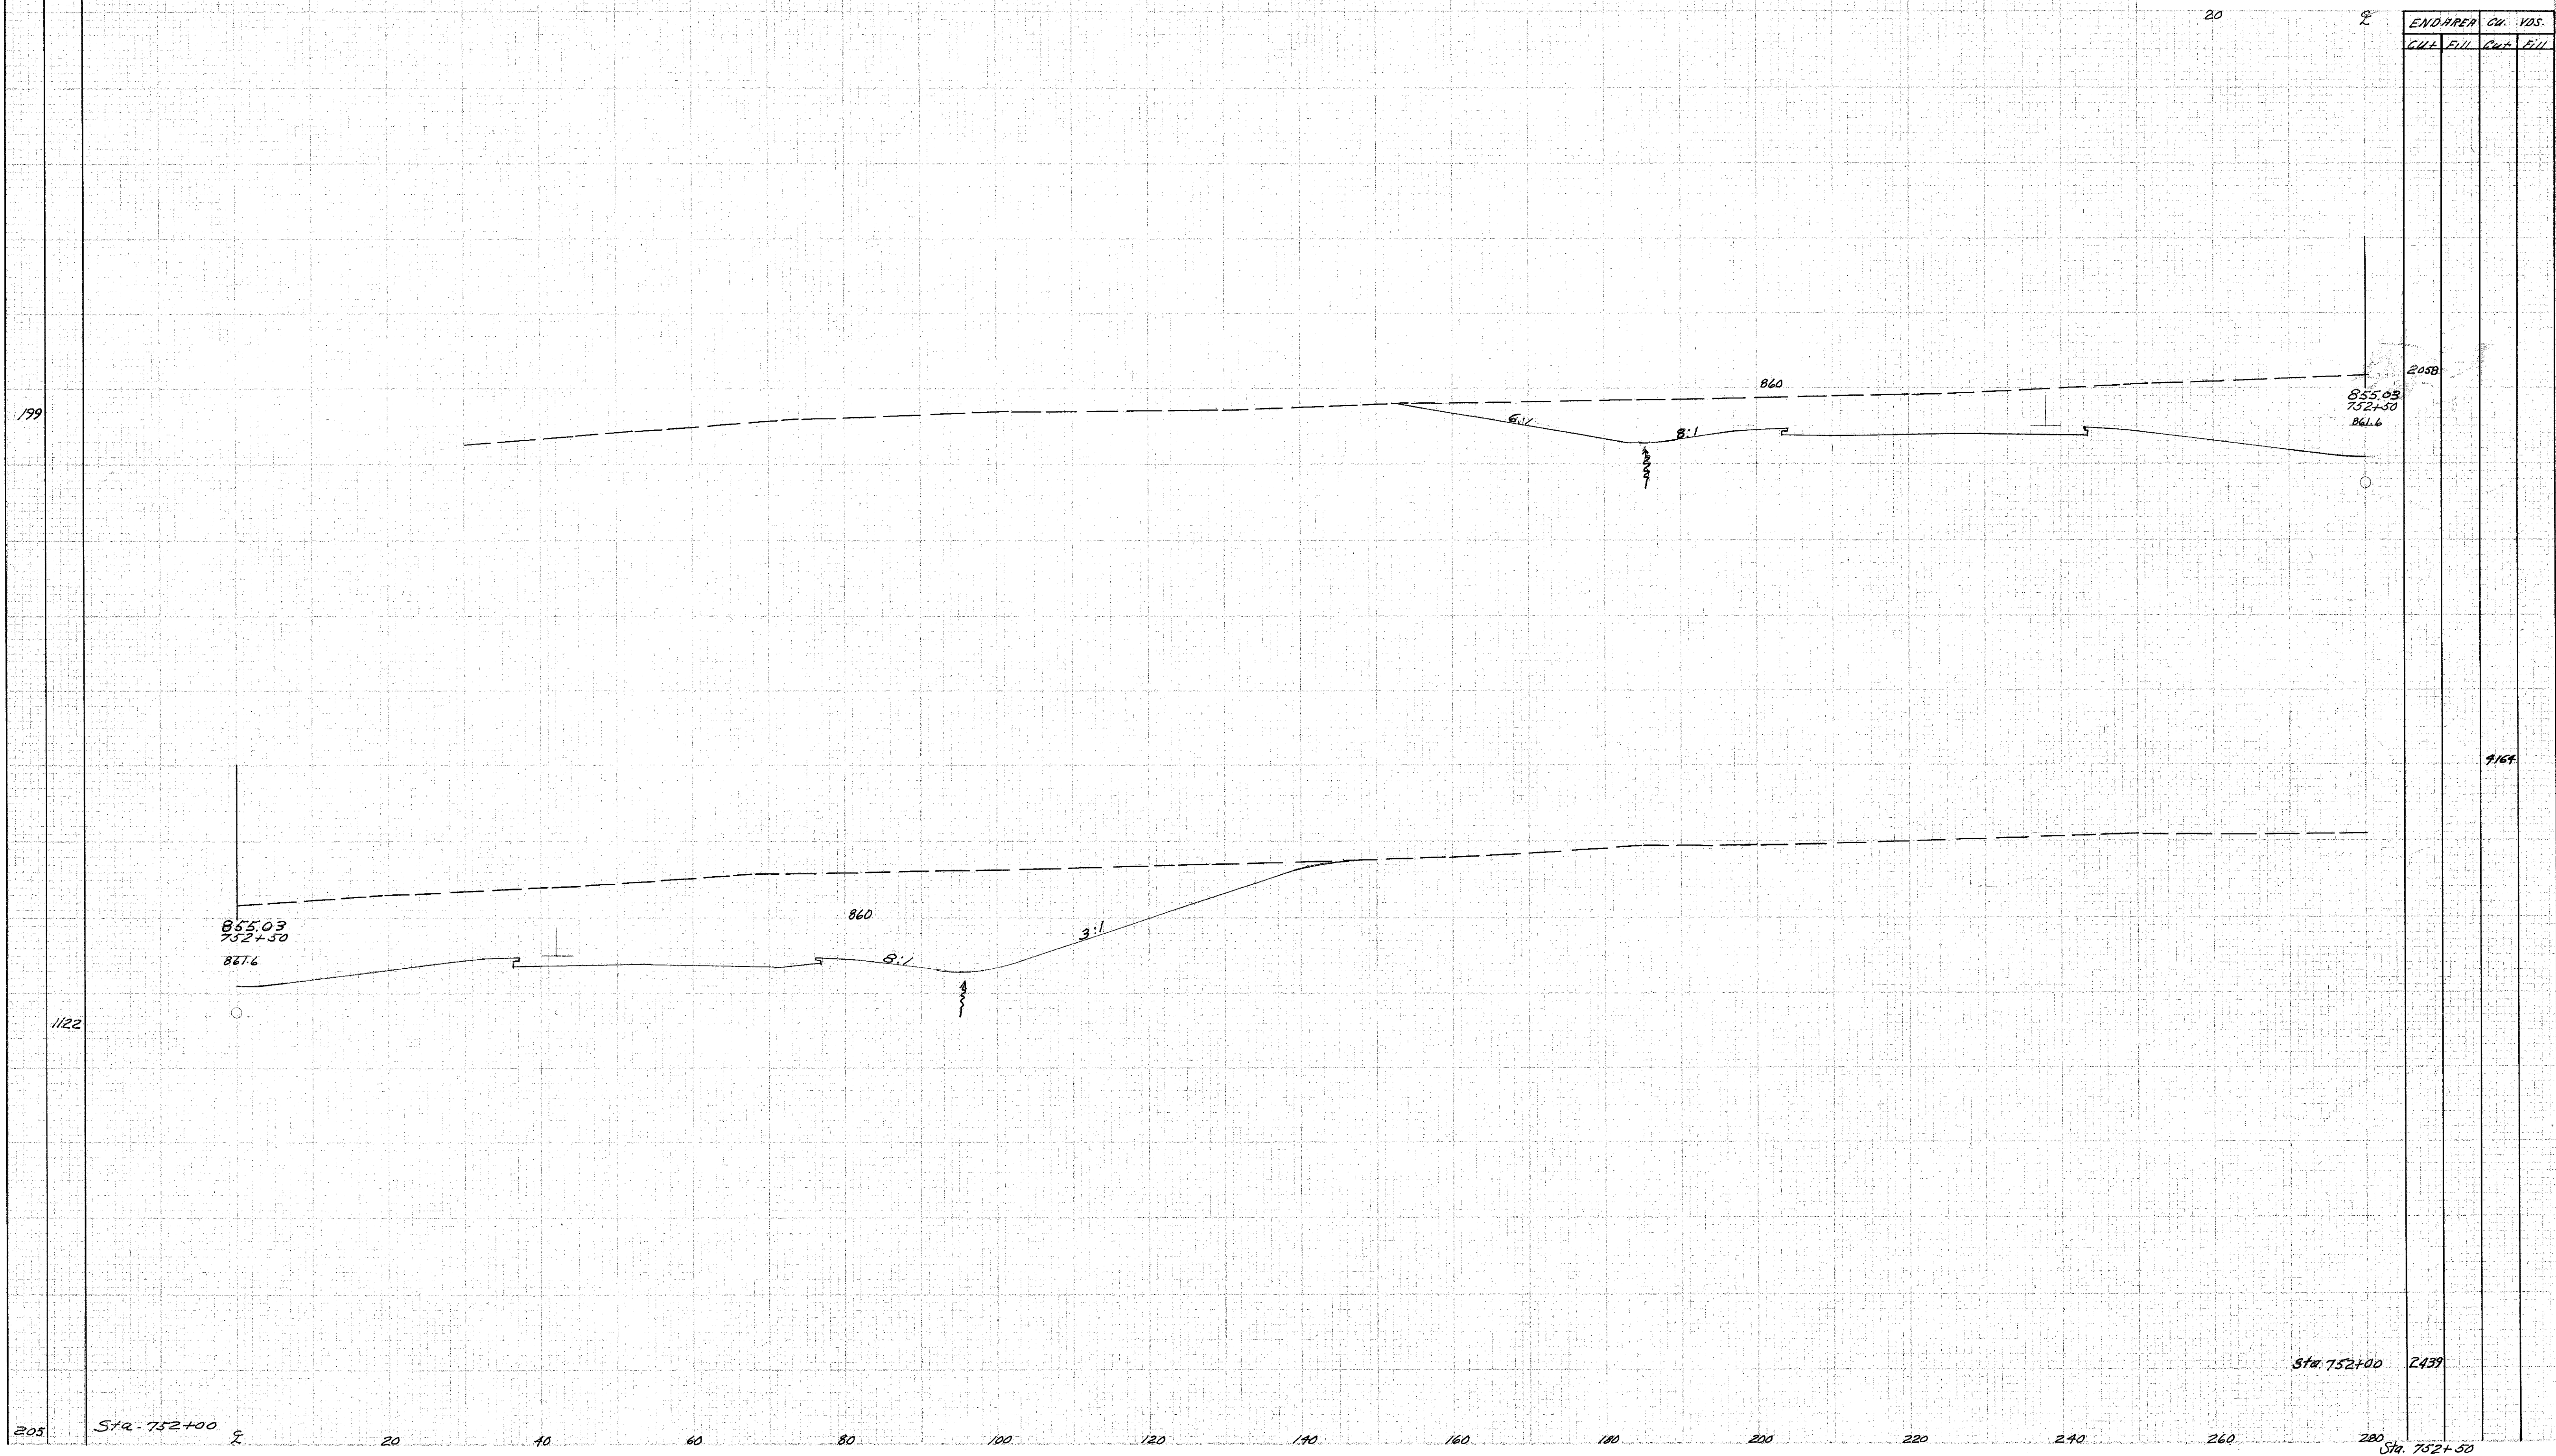

END PREP	CU. YDS.
CUT	FILL

205B	855.03	752+50	861.6
1122	855.03	752+50	867.6
205	Sta. 752+00	2439	Sta. 752+50