


SEEDING
END STA.
WIDTH YDS.

2 OHIO RC-1103 (20)

54
211

LAKE COUNTY
LAK-1-20.03

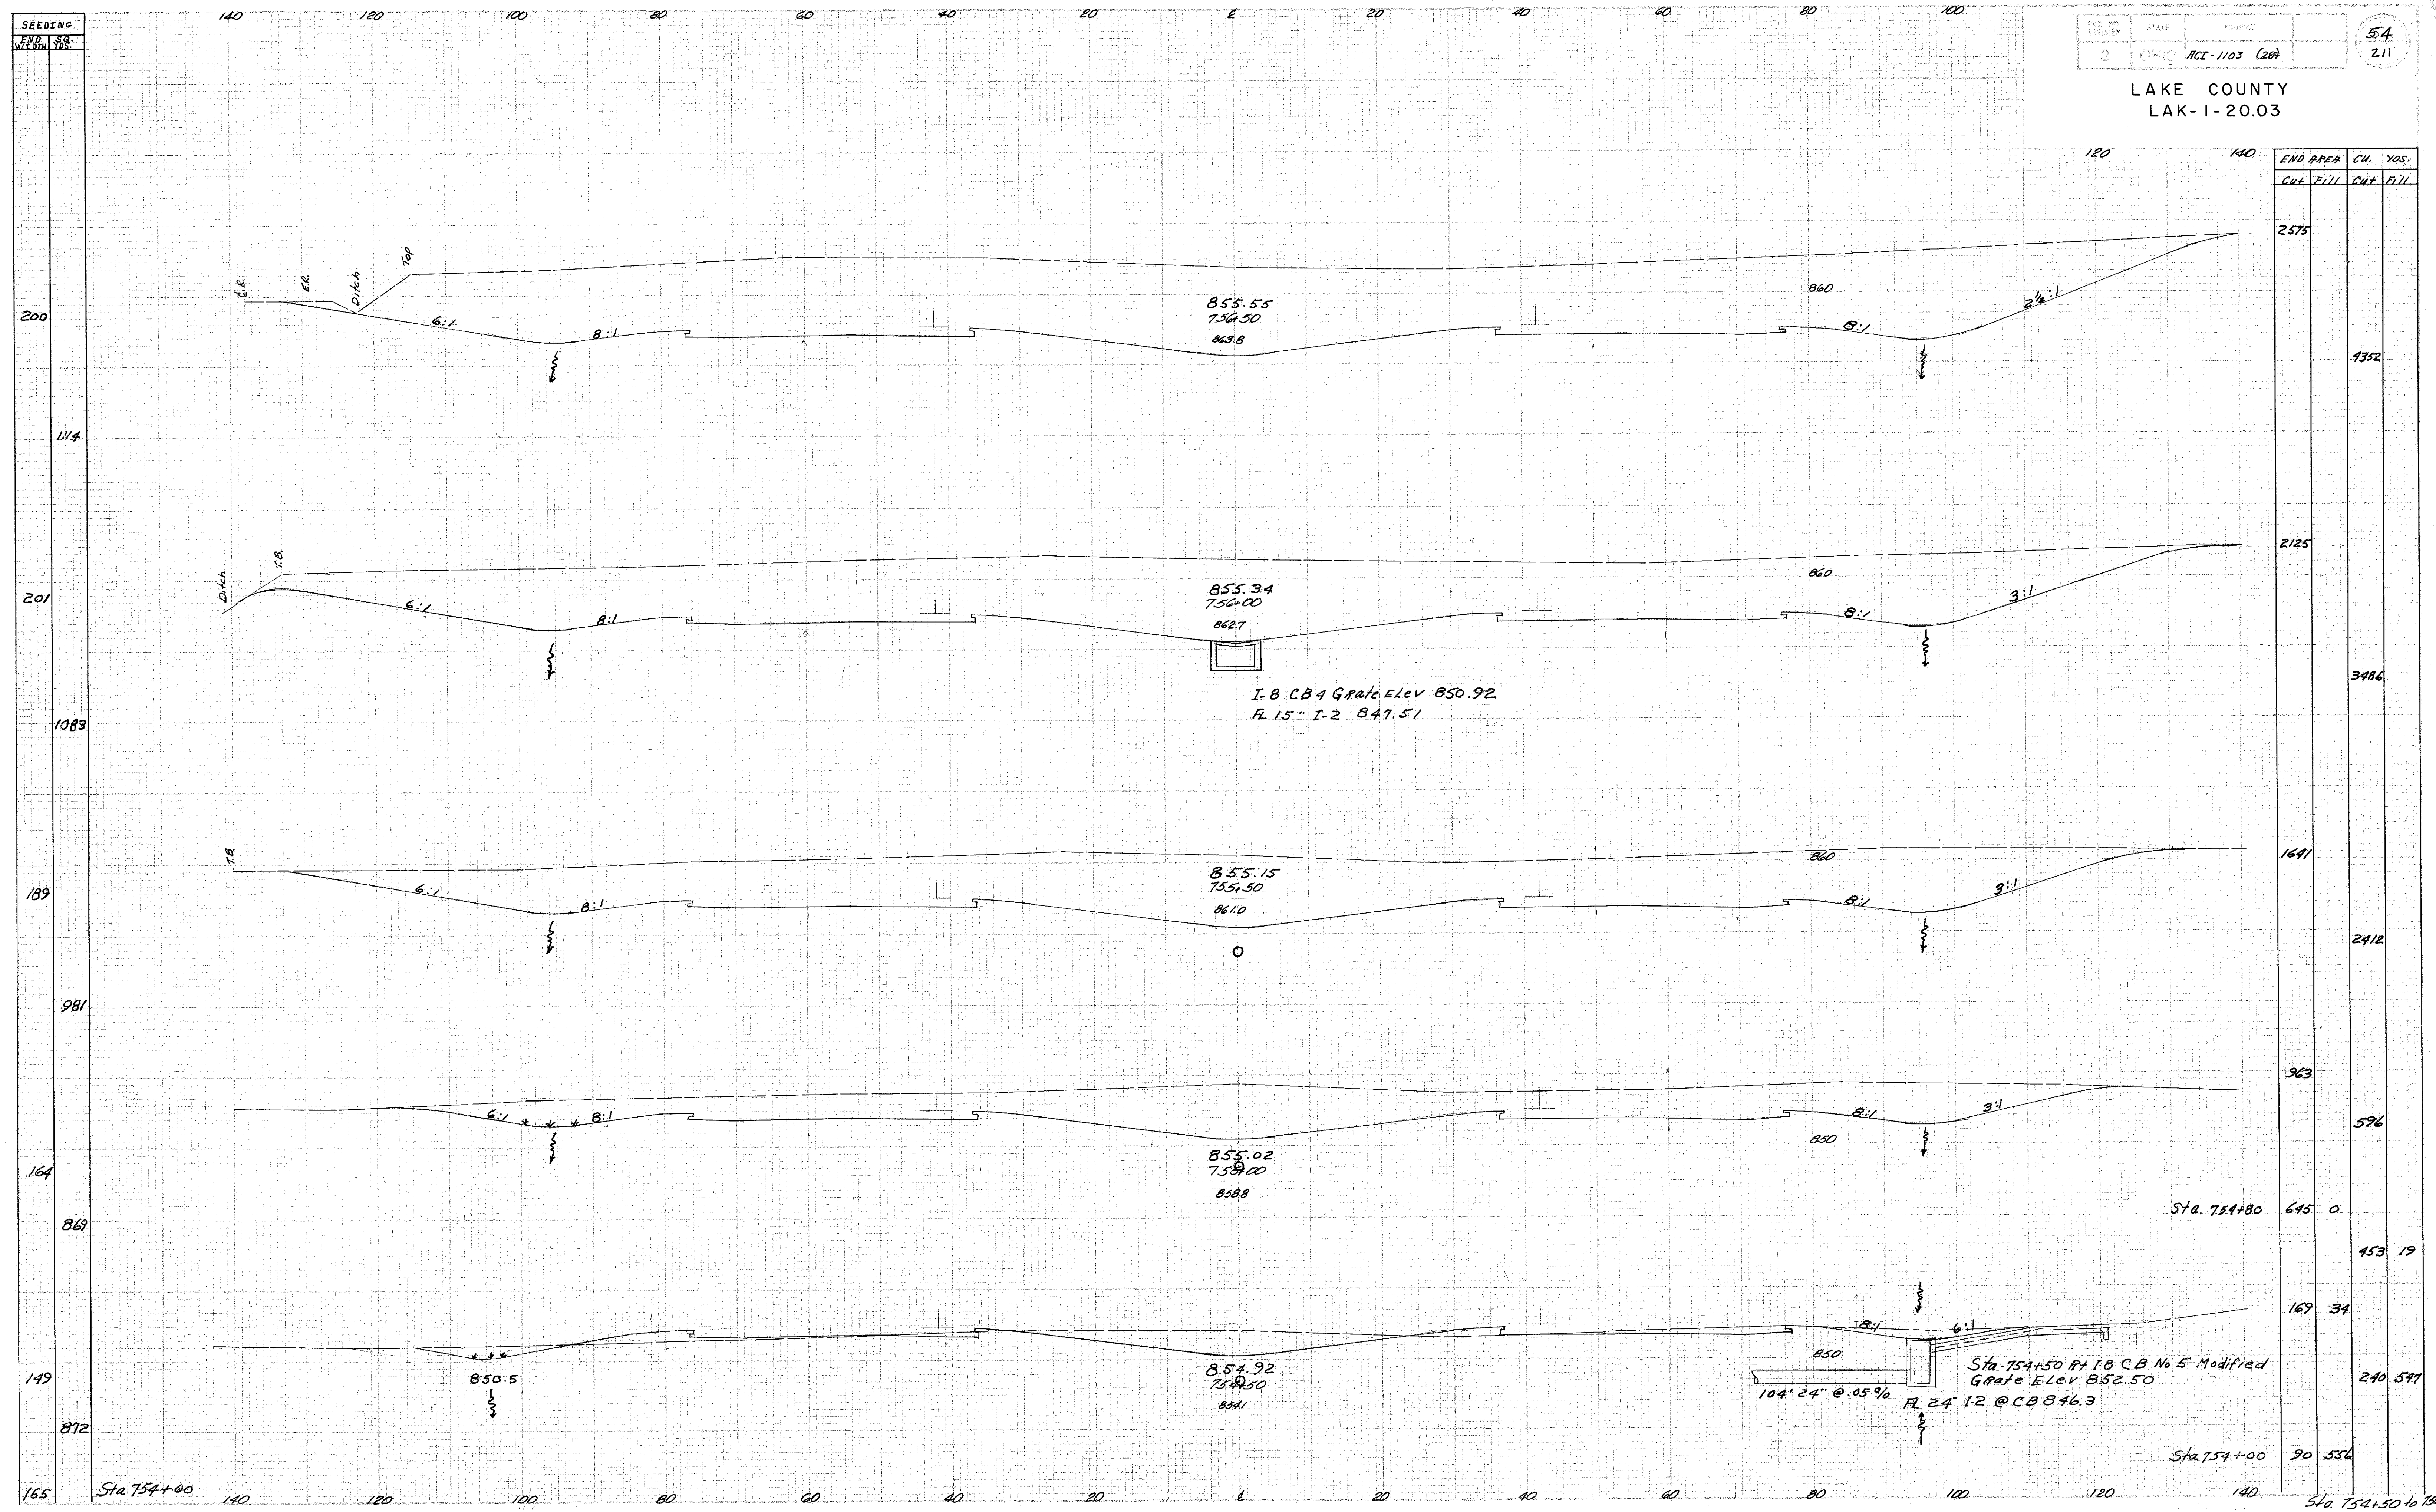

END AREA	CUT	FILL	CUT	FILL
2575			4352	
2125			3486	
1641			2412	
963			596	
645	0		453	19
169		34		240
90	556			591