


SEEDING  
END  
WIDTH  
YDS.

280 260 240 220 200 180 160 140 120 100 80 60 40

FILE NO.	DATE	PROJECT
2	01/10	RCI-1103 (28)

55  
211

LAKE COUNTY  
LAK-1-20.03

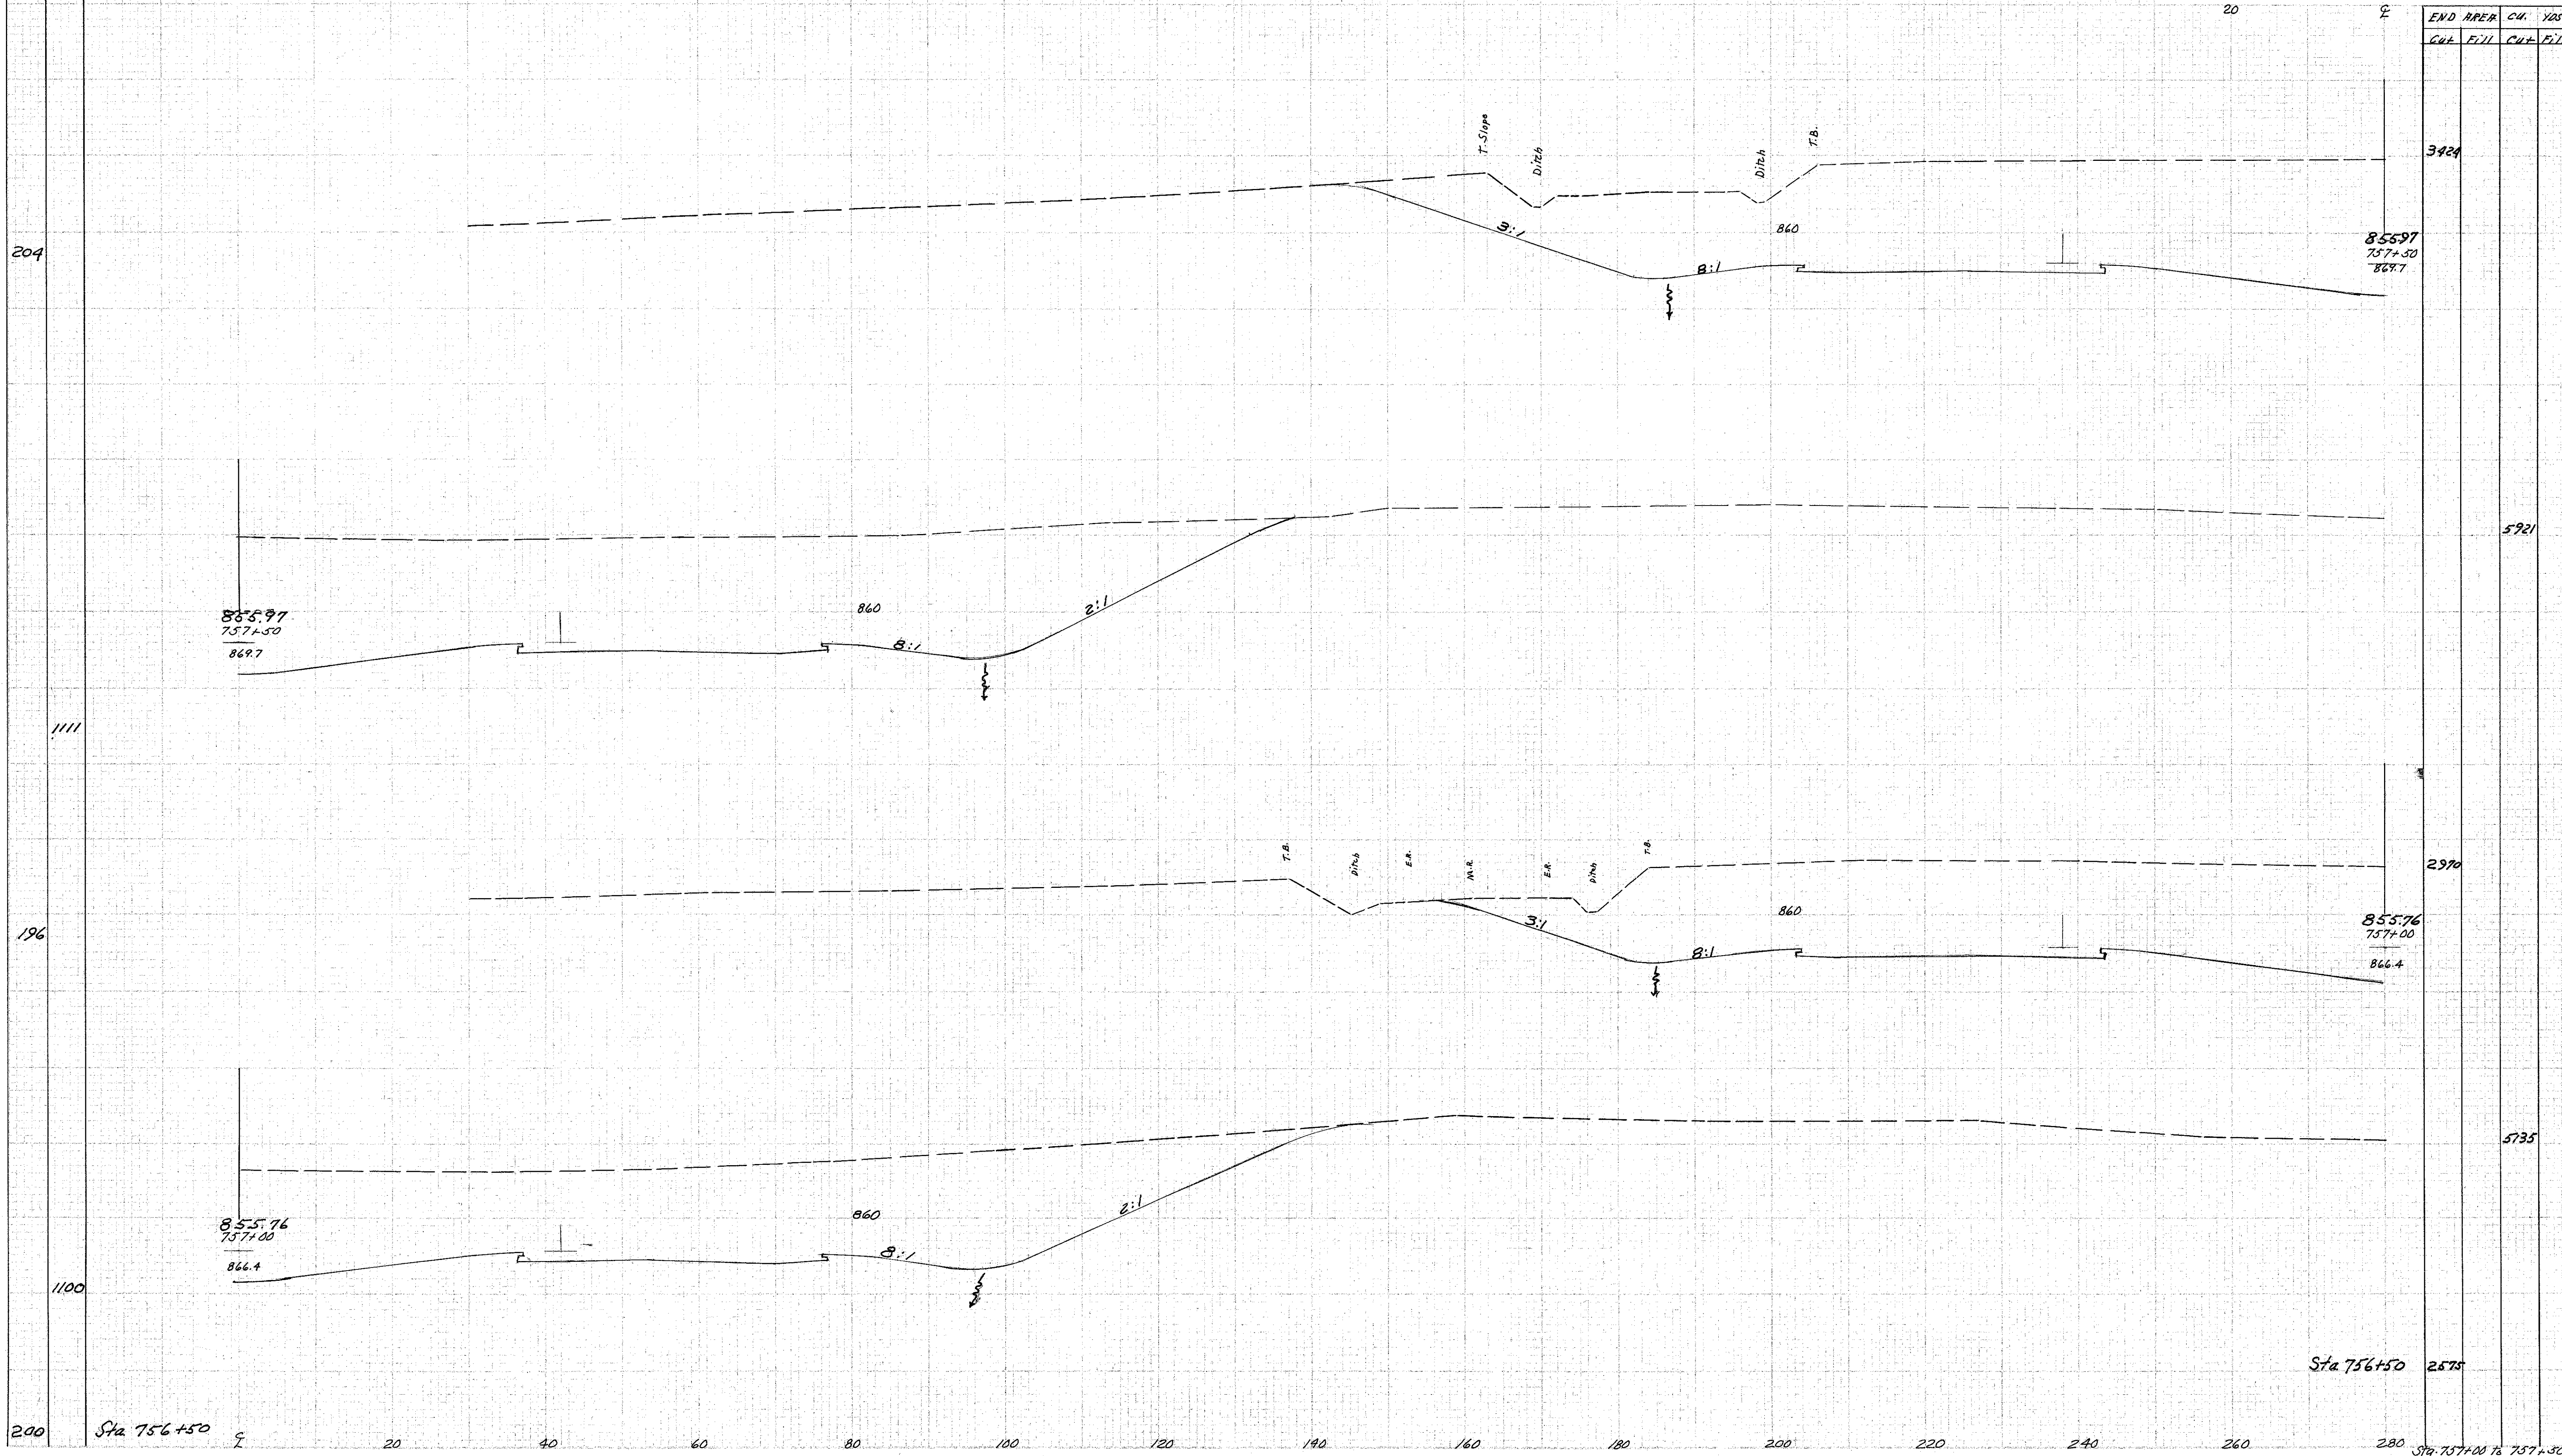

END AREA  
CU. YDS.

Cut Fill Cut Fill

3424

855.97  
757+50  
869.7

5921

865.97  
757+50  
869.7

2990

855.76  
757+00  
866.4

855.76  
757+00  
866.4

5735

Sta 756+50 2575

Sta 756+50

Sta 757+00 to 757+50