

SEEDING
END WIDTH S.G.
WIDTH YDS.

280 260 240 220 200 180 160 140 120 100 80 60 40

2	OKU	HCI-1103 (28)
---	-----	---------------

56
211



LAKE COUNTY
LAK-1-20.03

206

END AREA	CUT	FILL	CUT	FILL
----------	-----	------	-----	------

3829

6716

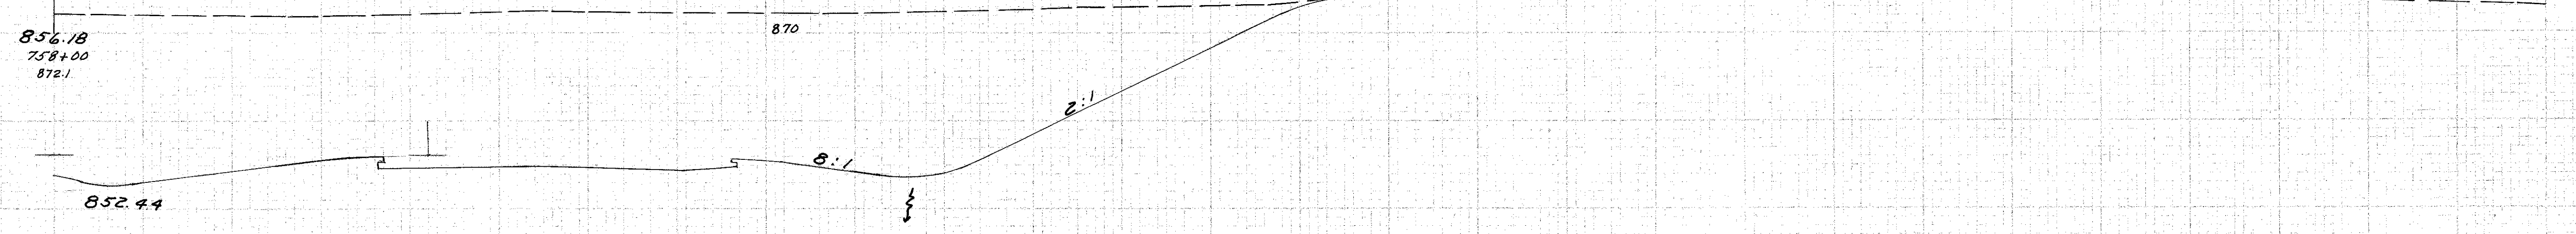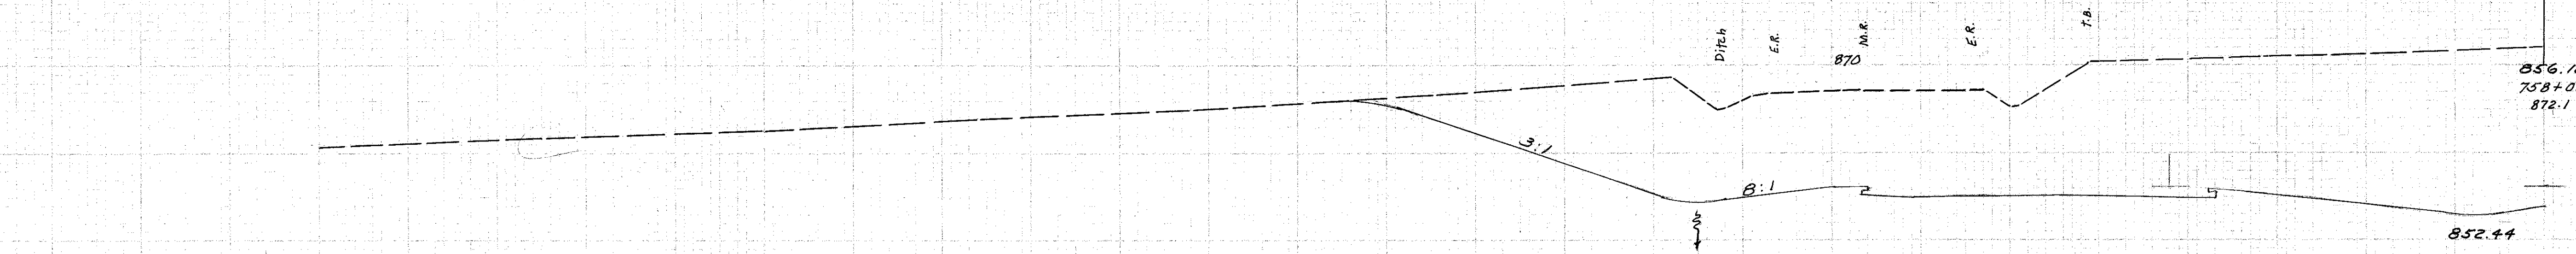

1137

Sta. 757+50 3424

204

Sta. 757+50

20 40 60 80 100 120 140 160 180 200 220 240 260

280 Sta. 758+00