


SEEDING  
 END AREA  
 CUT FILL

577  
 211

LAKE COUNTY  
 LAK-1-20.03

END AREA  
 CUT FILL

CUT FILL CUT FILL

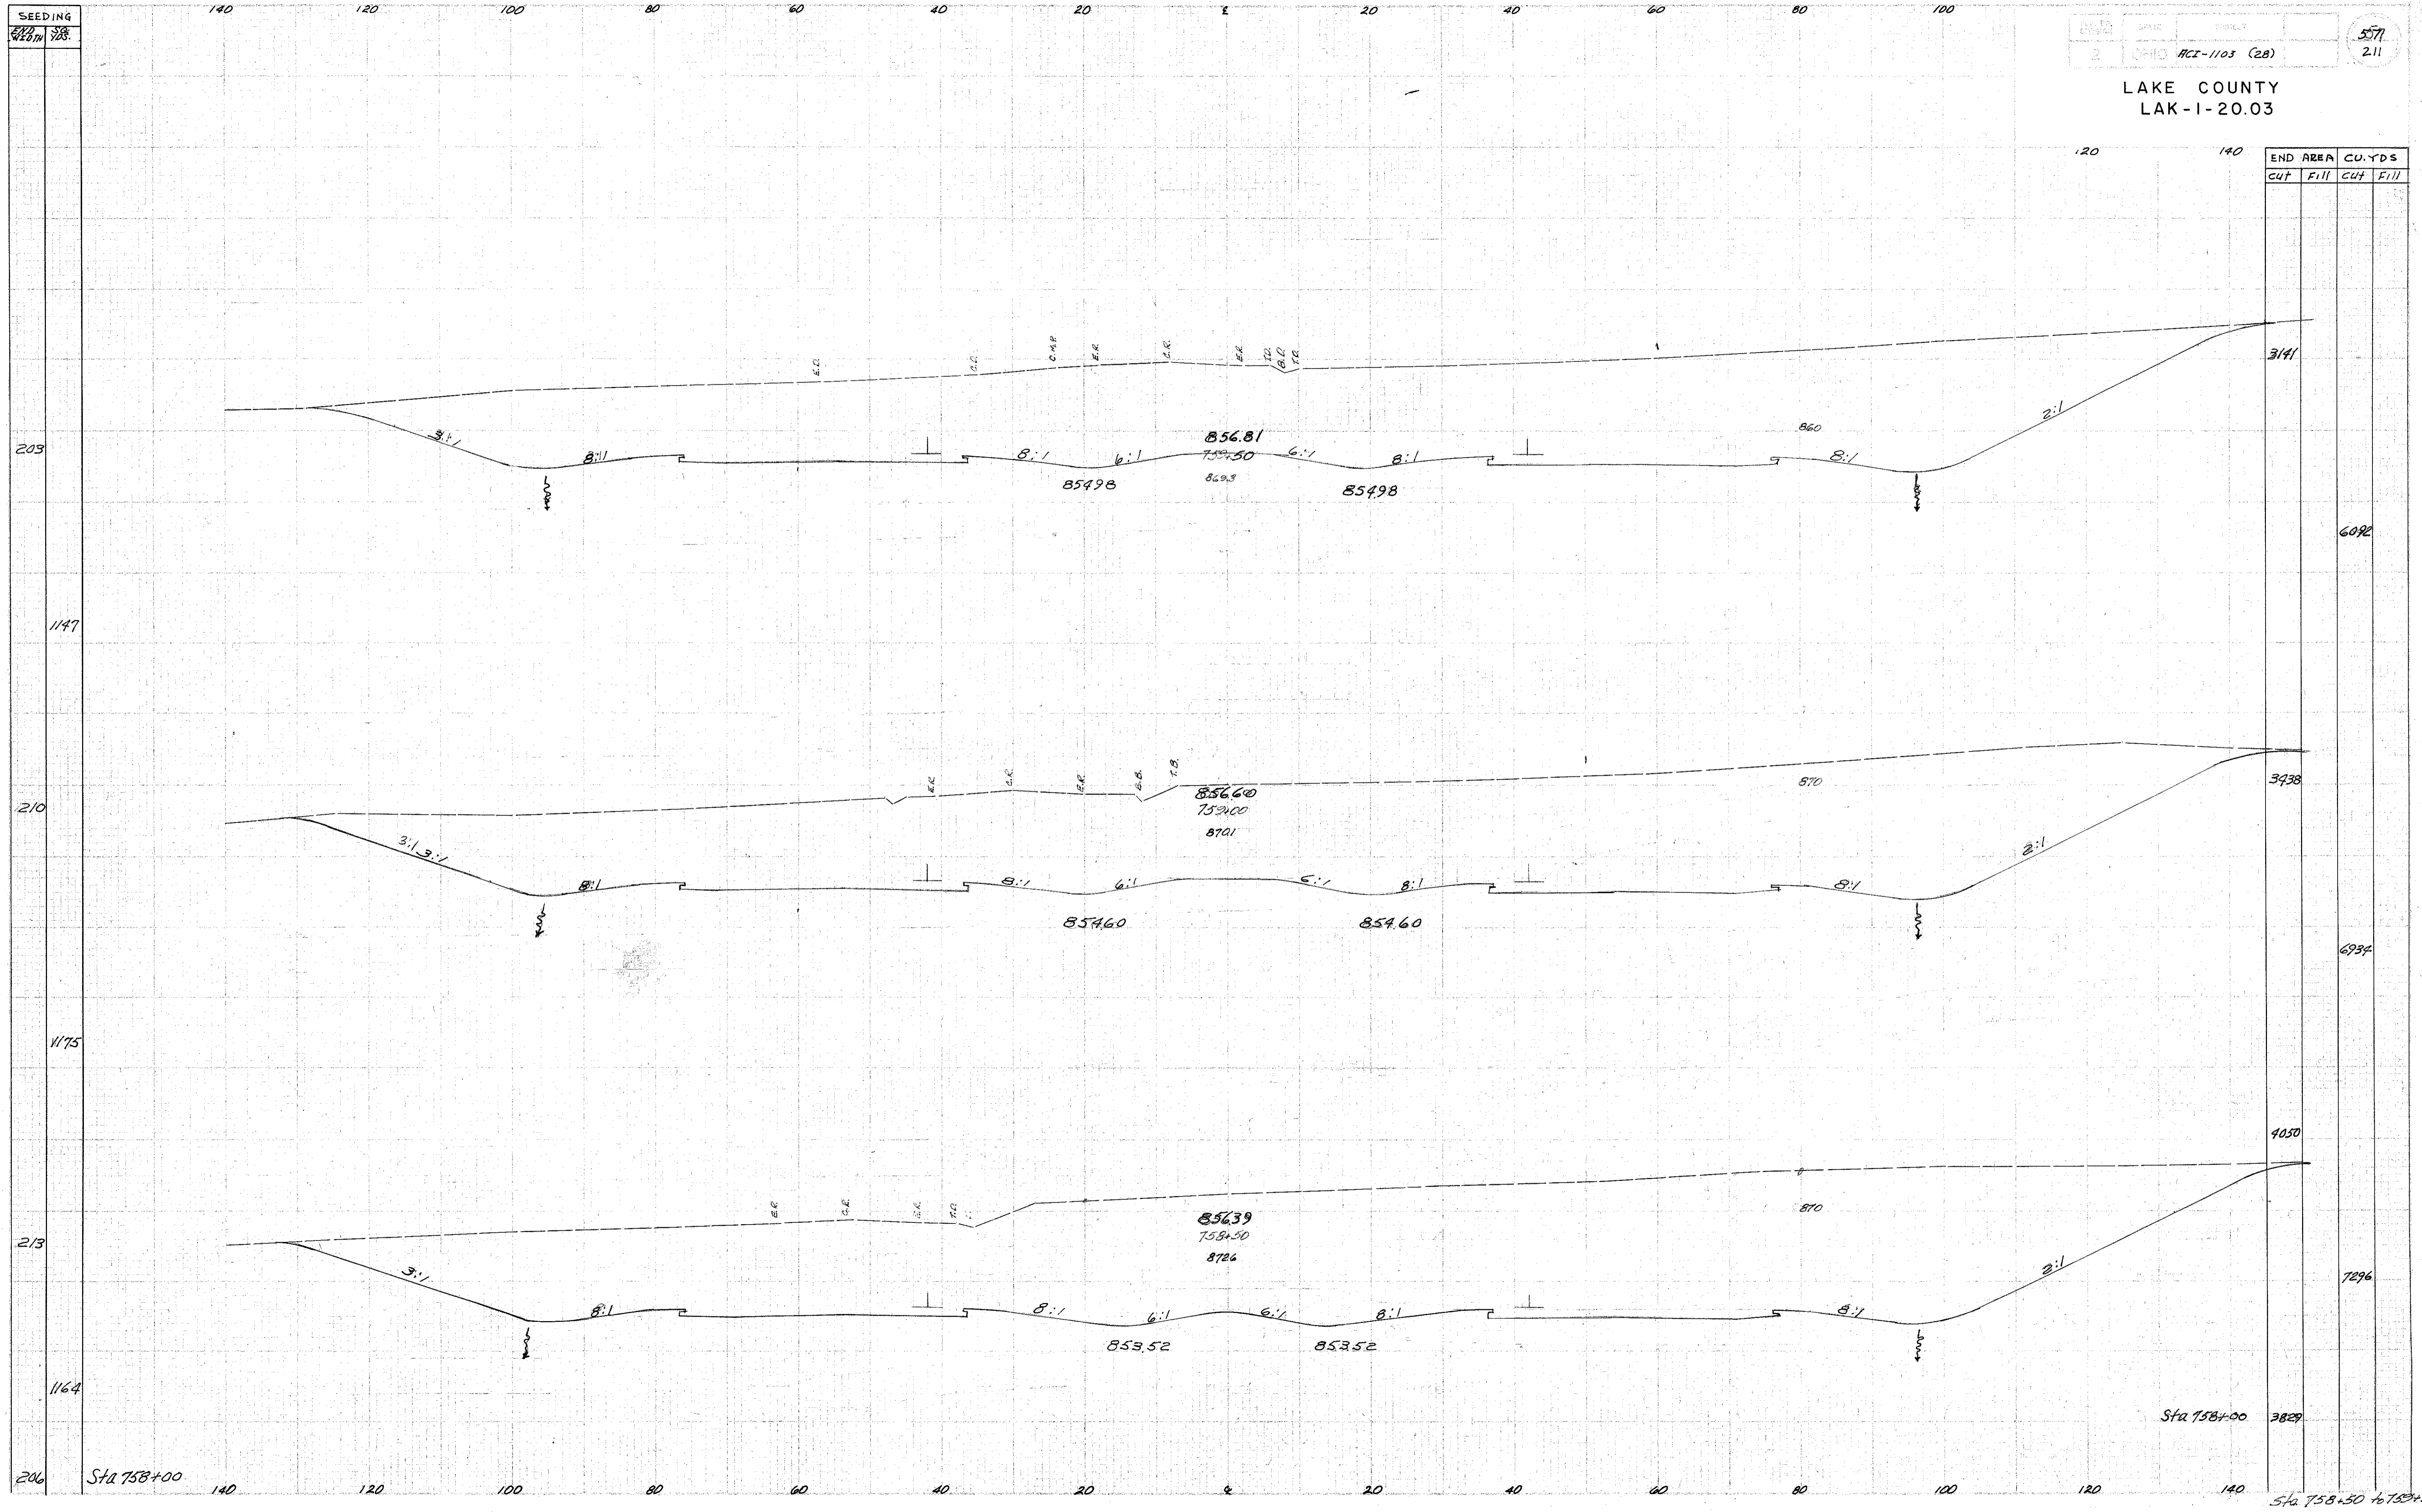

Sta 758+00

Sta 758+50 to 759+50