


SEEDING  
WIDTH  
YDS.

2  
KCI-1103 (20)  
58  
211

LAKE COUNTY  
LAK-I-20.03

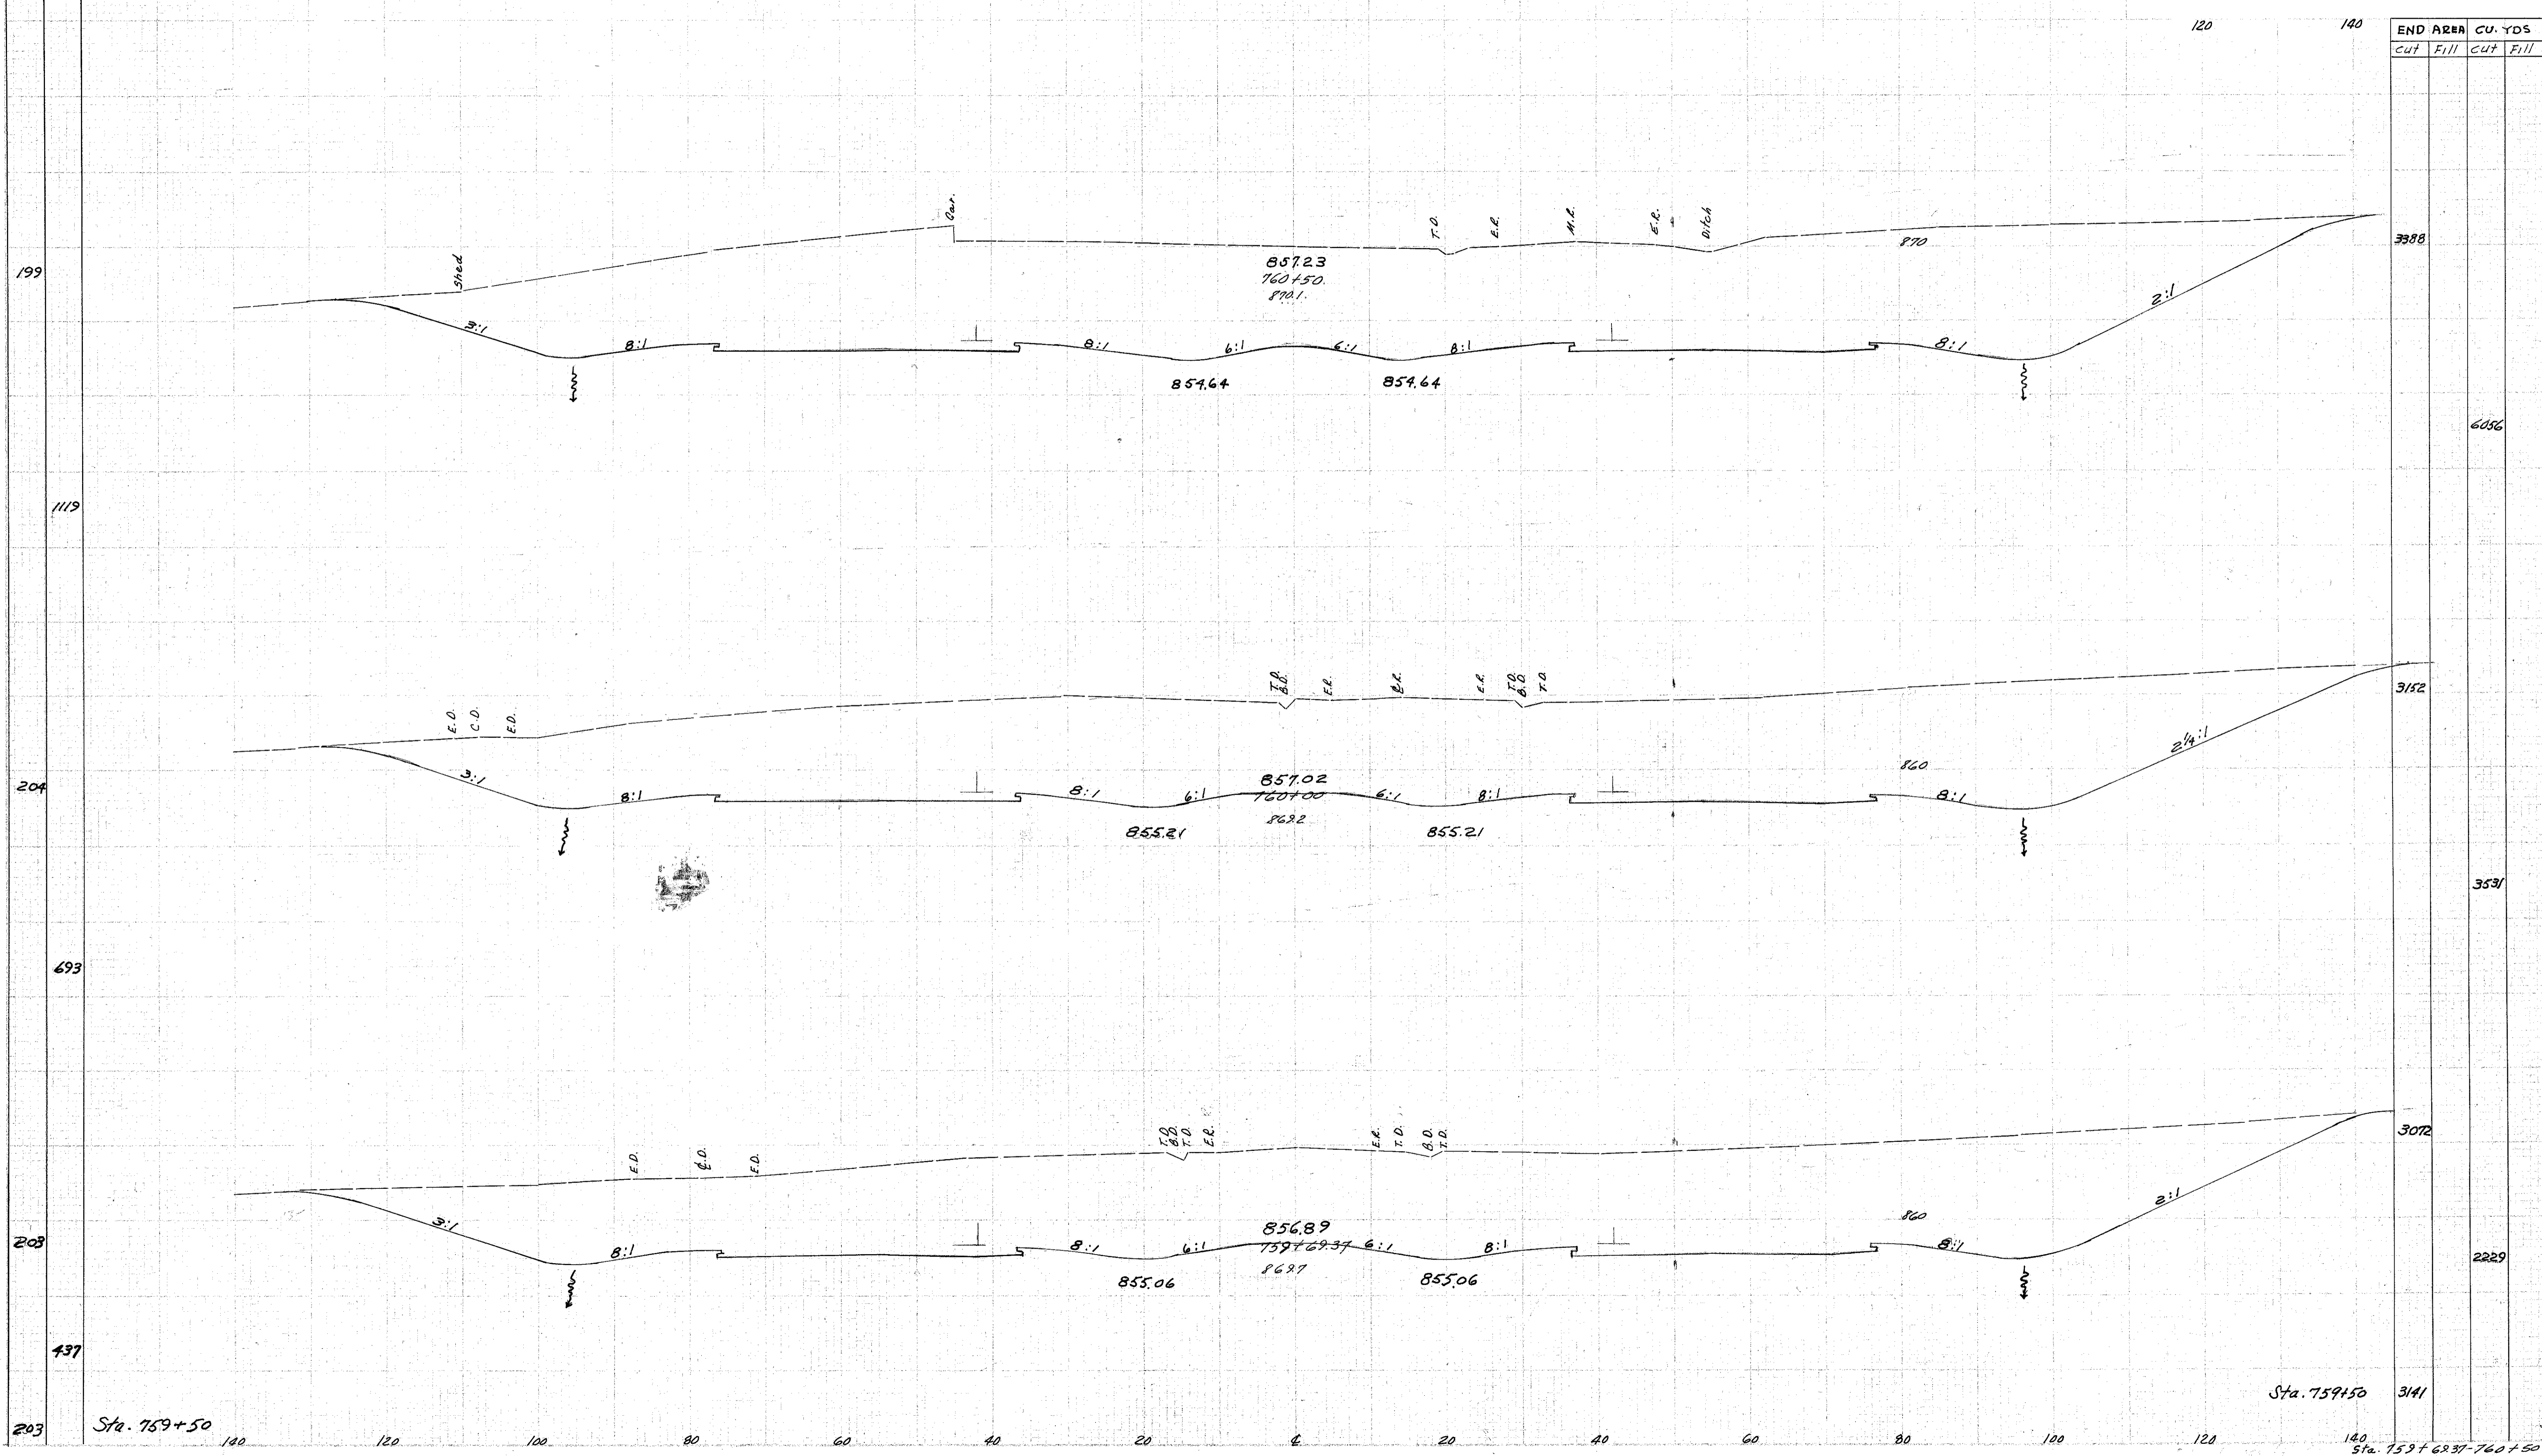

END AREA		CU. YDS	
Cut	Fill	Cut	Fill

Sta. 759+50

Sta. 759+50

Sta. 759+6937-760+50