


SEEDING
END STA
WIDTH YDS

DATE: 10/10/03
STAD: RCI-1103 (28)
PROJECT: LAK-1-20.03

53
211

LAKE COUNTY
LAK-1-20.03

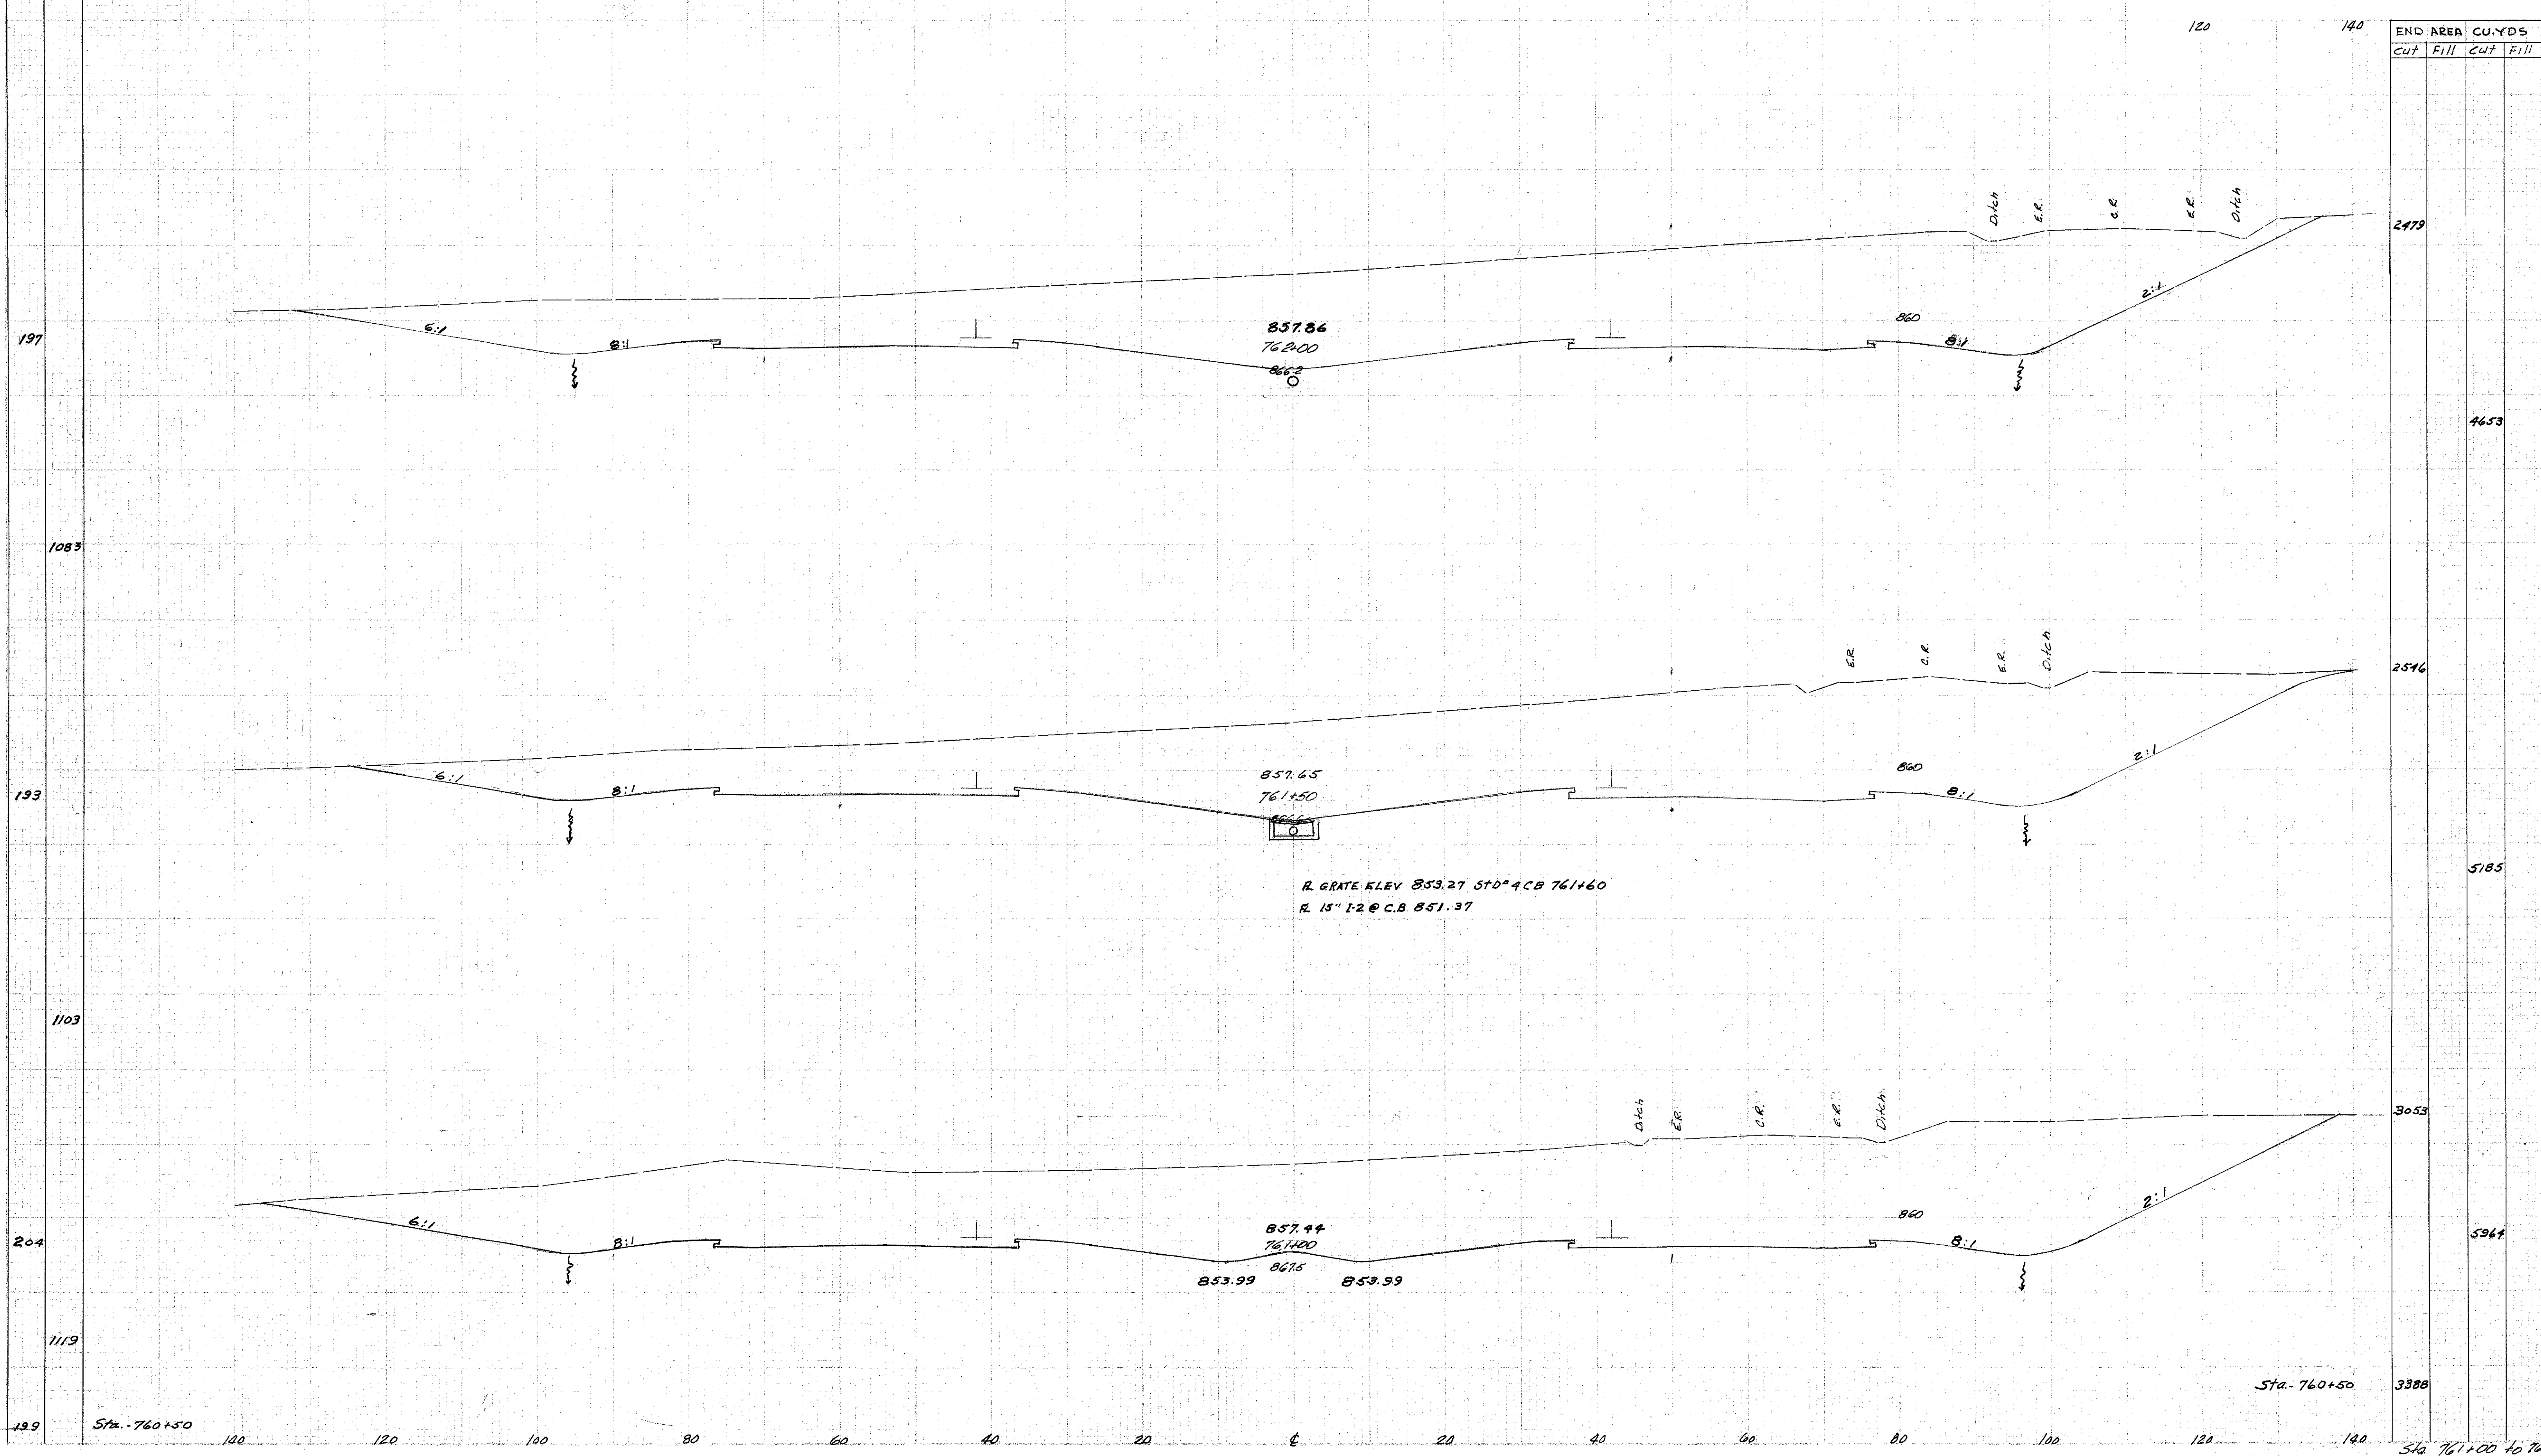

857.86
762.00
865.2

857.65
761.50
866.5

R. GRATE ELEV 853.27 STD# 4CB 761+60
R. 15" I2 @ C.B 851.37

857.44
761.00
867.5
853.99
853.99

Sta. -760+50

Sta. -760+50

Sta 761+00 to 762+00

Revised 5/10/03