


9-M

W-6

LAKE COUNTY
LAK-1-20.03
LAK-90-2115-23.55

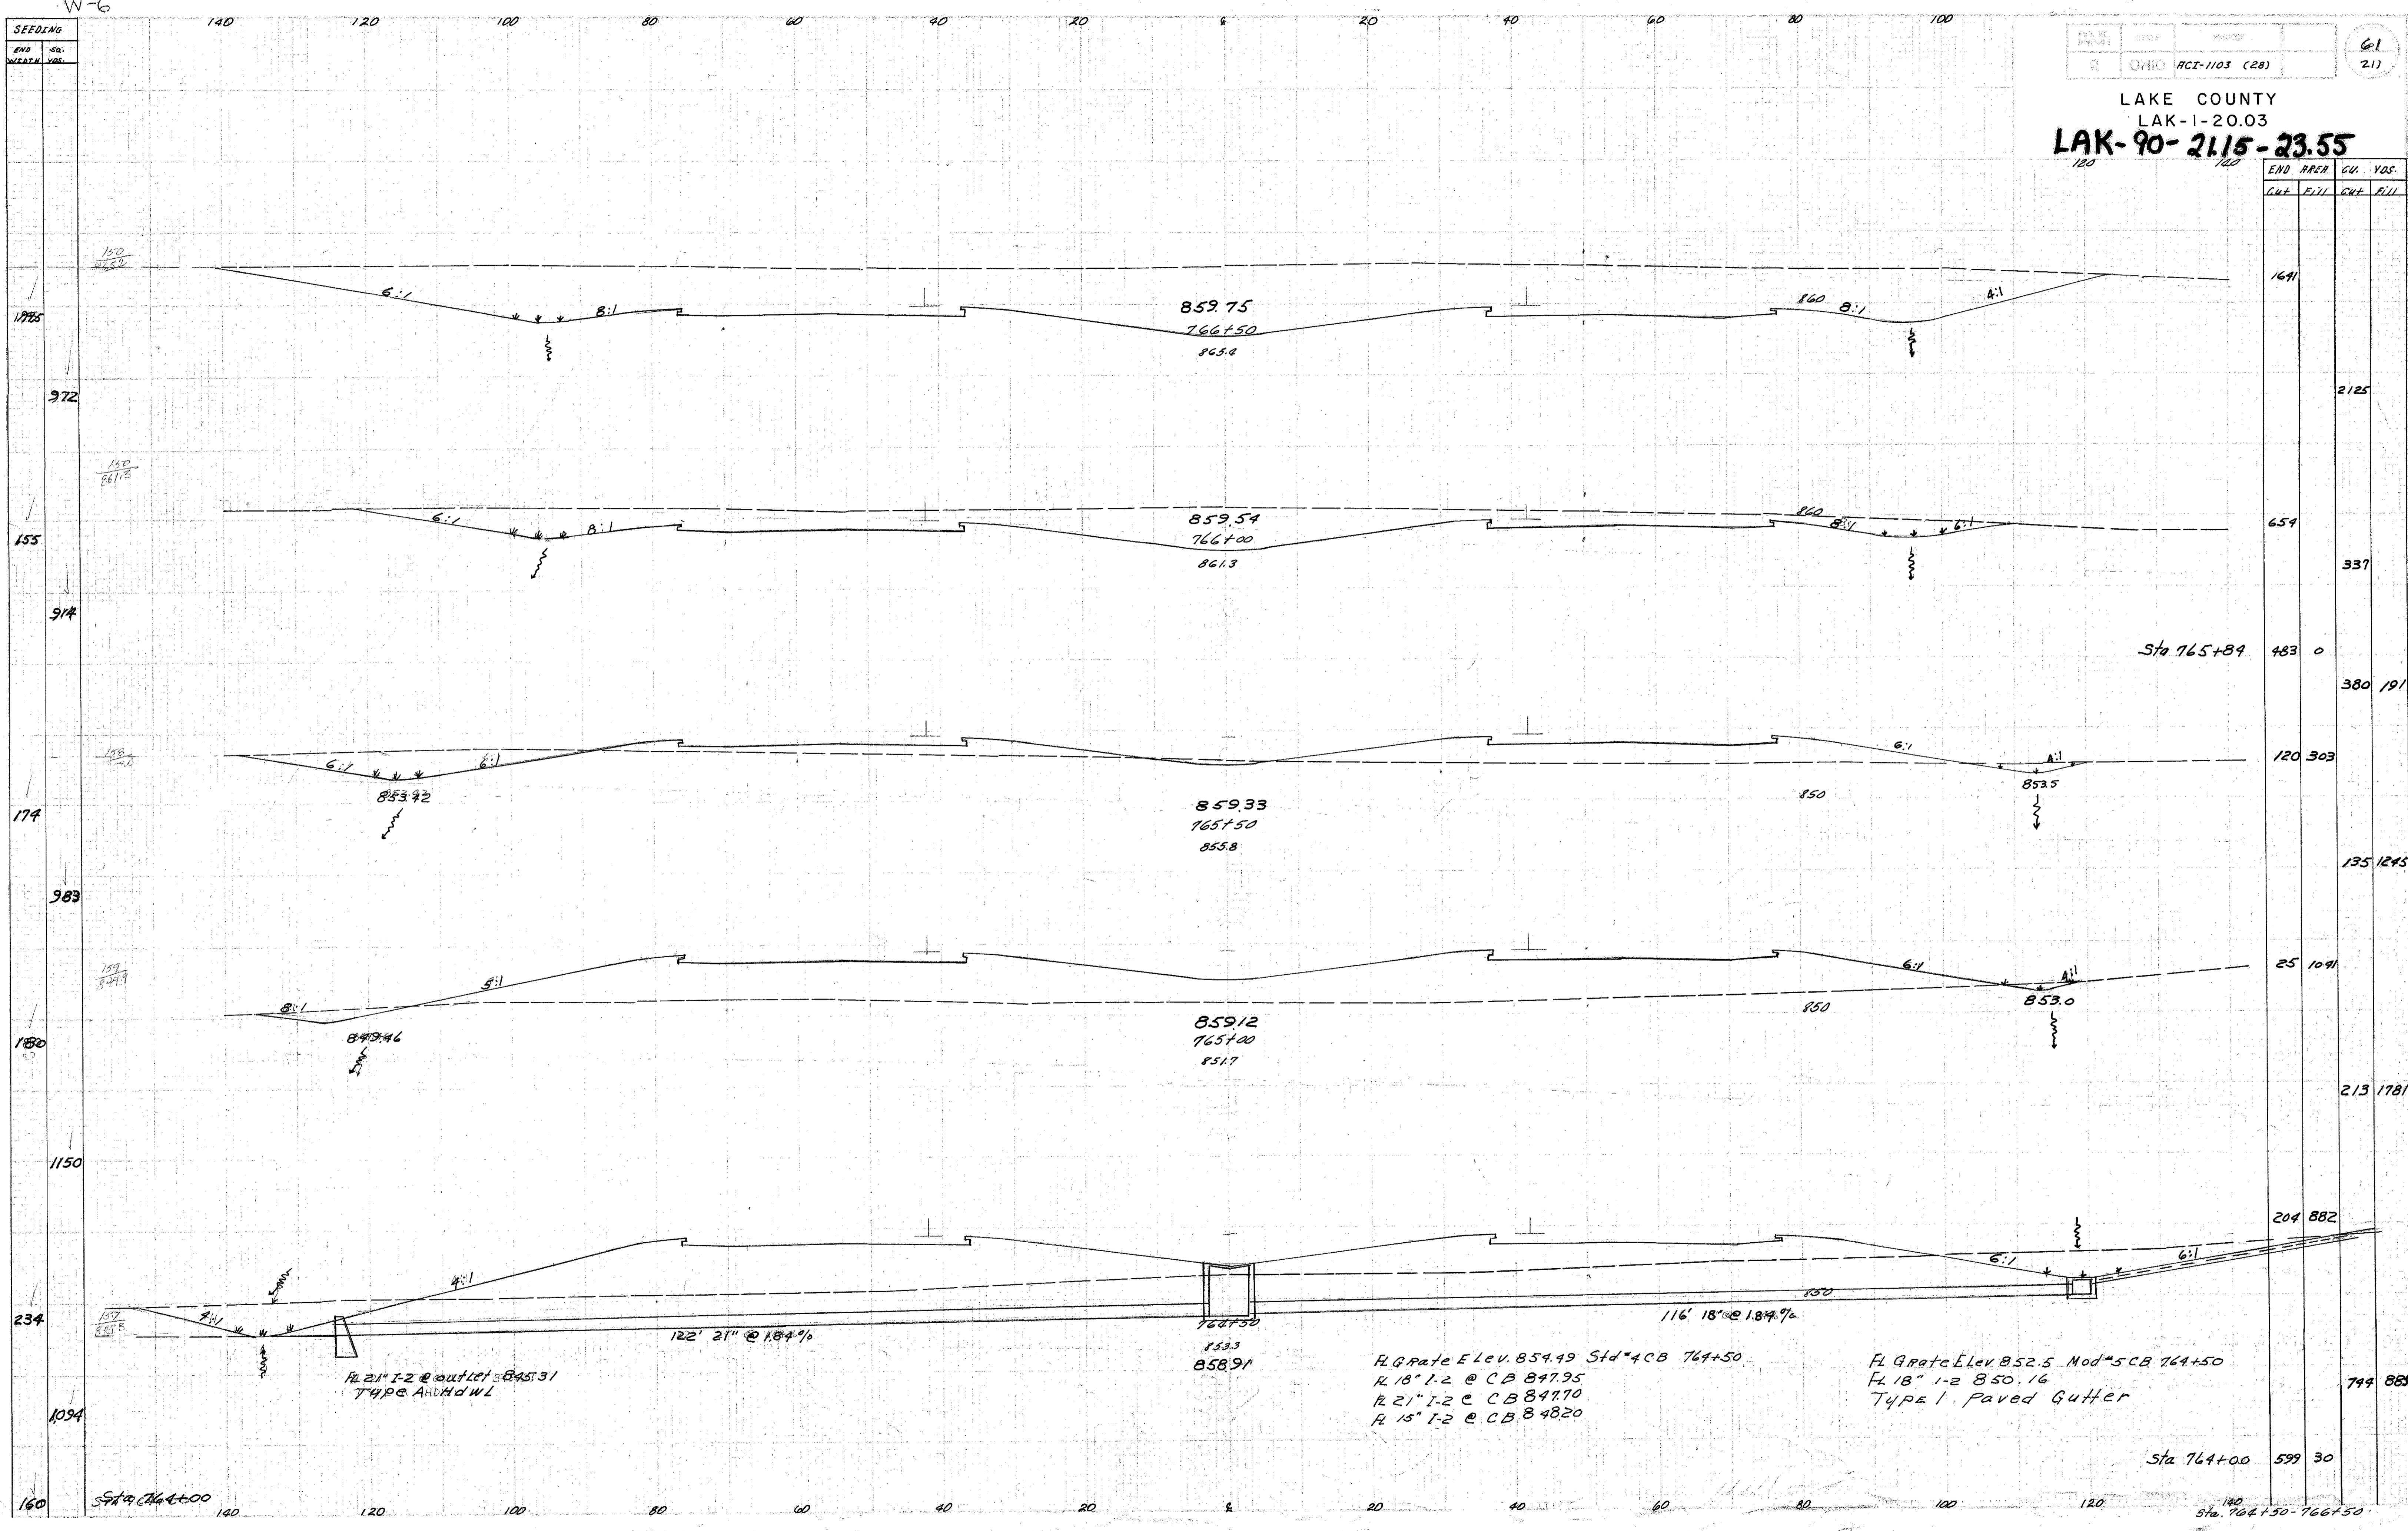

END AREA		CU. YDS.	
CUT	FILL	CUT	FILL
		1691	
			2125
		659	
			337
		483	0
			380
		120	303
			135
		25	1091
			213
		204	882
			799
		599	30

R. 21" I-2 @ outlet @ 845.31
TYPE A HANDWL

R. Q. Rate Elev. 854.49 Std #4 CB 764+50
R. 18" I-2 @ CB 847.95
R. 21" I-2 @ CB 847.70
R. 15" I-2 @ CB 848.20

R. Q. Rate Elev. 852.5 Mod #5 CB 764+50
R. 18" I-2 @ 850.16
TYPE 1 Paved Gutter

Sta 764+00

Sta. 764+50 - 766+50