


SEEDING  
 END  
 WIDTH  
 YRS

NO. DIST. PROJECT  
 2 OHIO WCI-1103 (28)

6.2  
 2.11

LAKE COUNTY  
 LAK-1-20.03

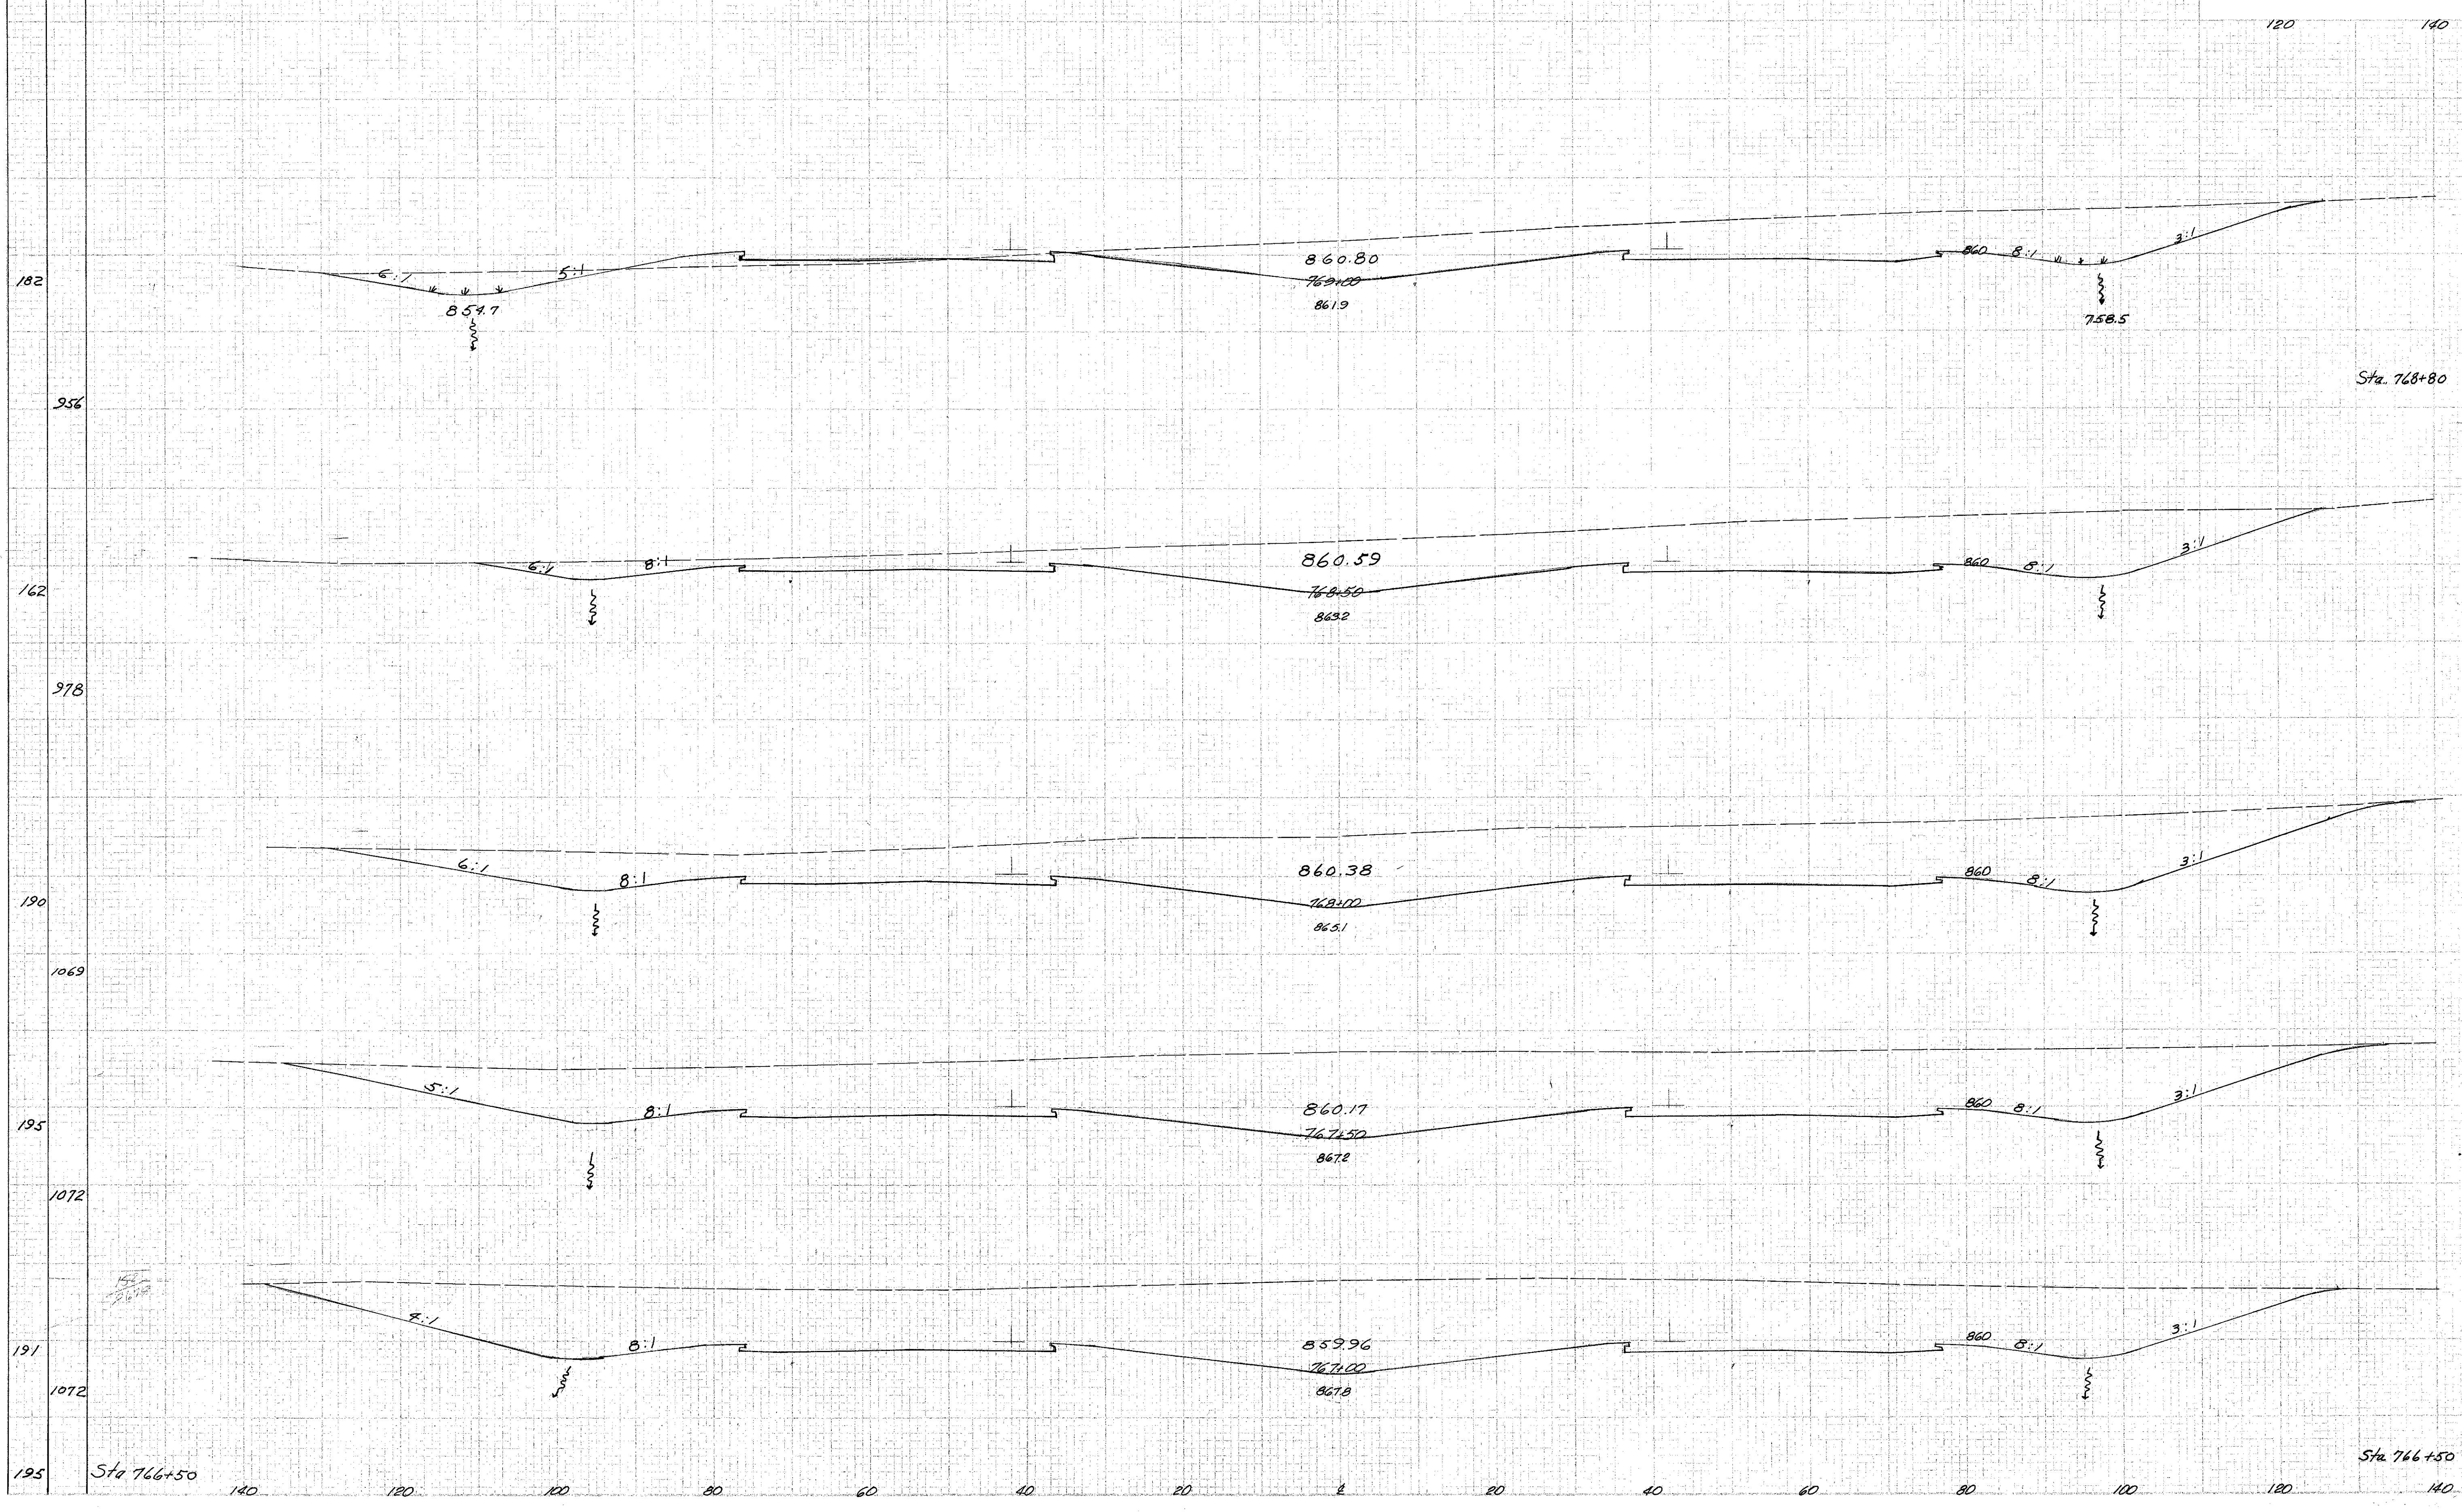

END CUT	AREA FILL	CU.	YDS.
765	32		
		613	12
888	0		
		1089	
1072			
		2413	
1539			
		3167	
1886			
		3714	
2125			
		3488	
1641			

Sta 766+50

Sta 766+50

Sta 767+00 to 769+00