


SEEDING
 END WIDTH SQ. YDS.
 165
 947
 176
 919
 155
 892
 166
 967
 182

LAKE COUNTY
 LAK-1-20.03

END AREA	CU. YDS.
Cut	Fill
50	1130
93	2204
50	1250
93	1802
50	696
332	881
308	255
994	266
765	13

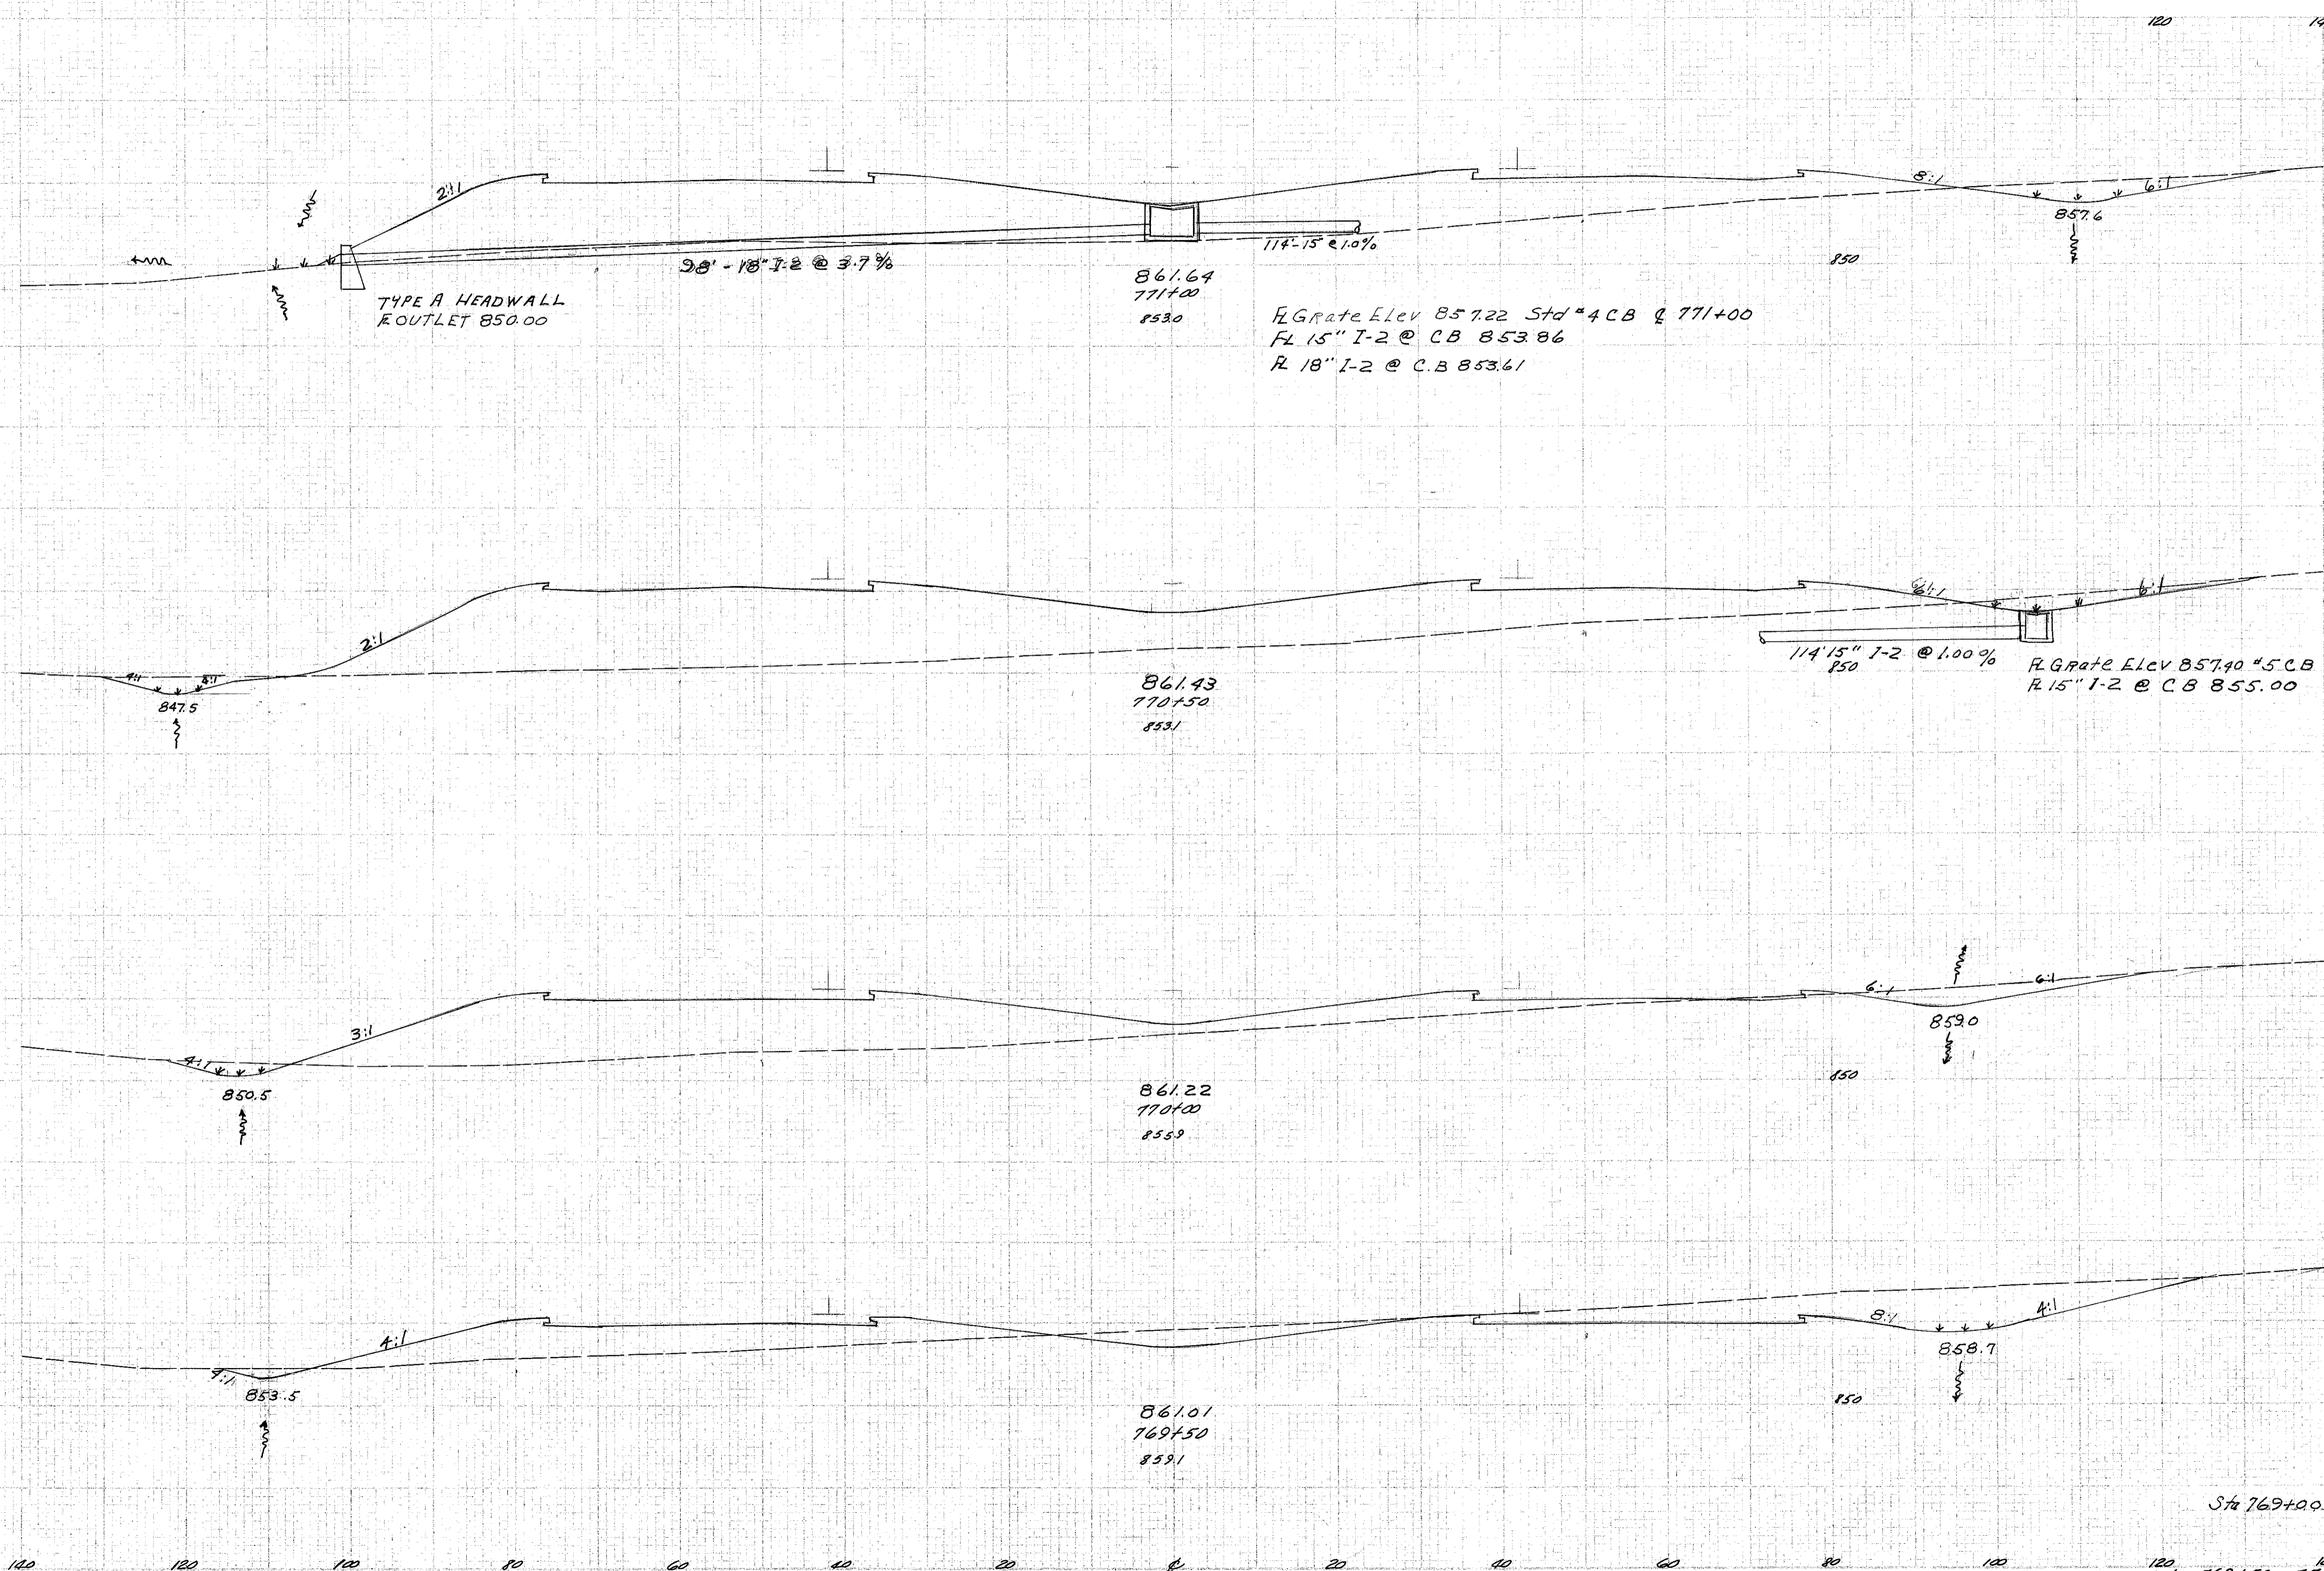

Sta 769+00

Sta 769+00
 Sta. 769+50 - 771+00