


SEEDING
END STA.
VERTICAL YDS.

PROJECT: ACI-1103 (28)
DATE: 2/11/03
PAGE: 65
TOTAL: 211

LAKE COUNTY
LAK-I-20.03

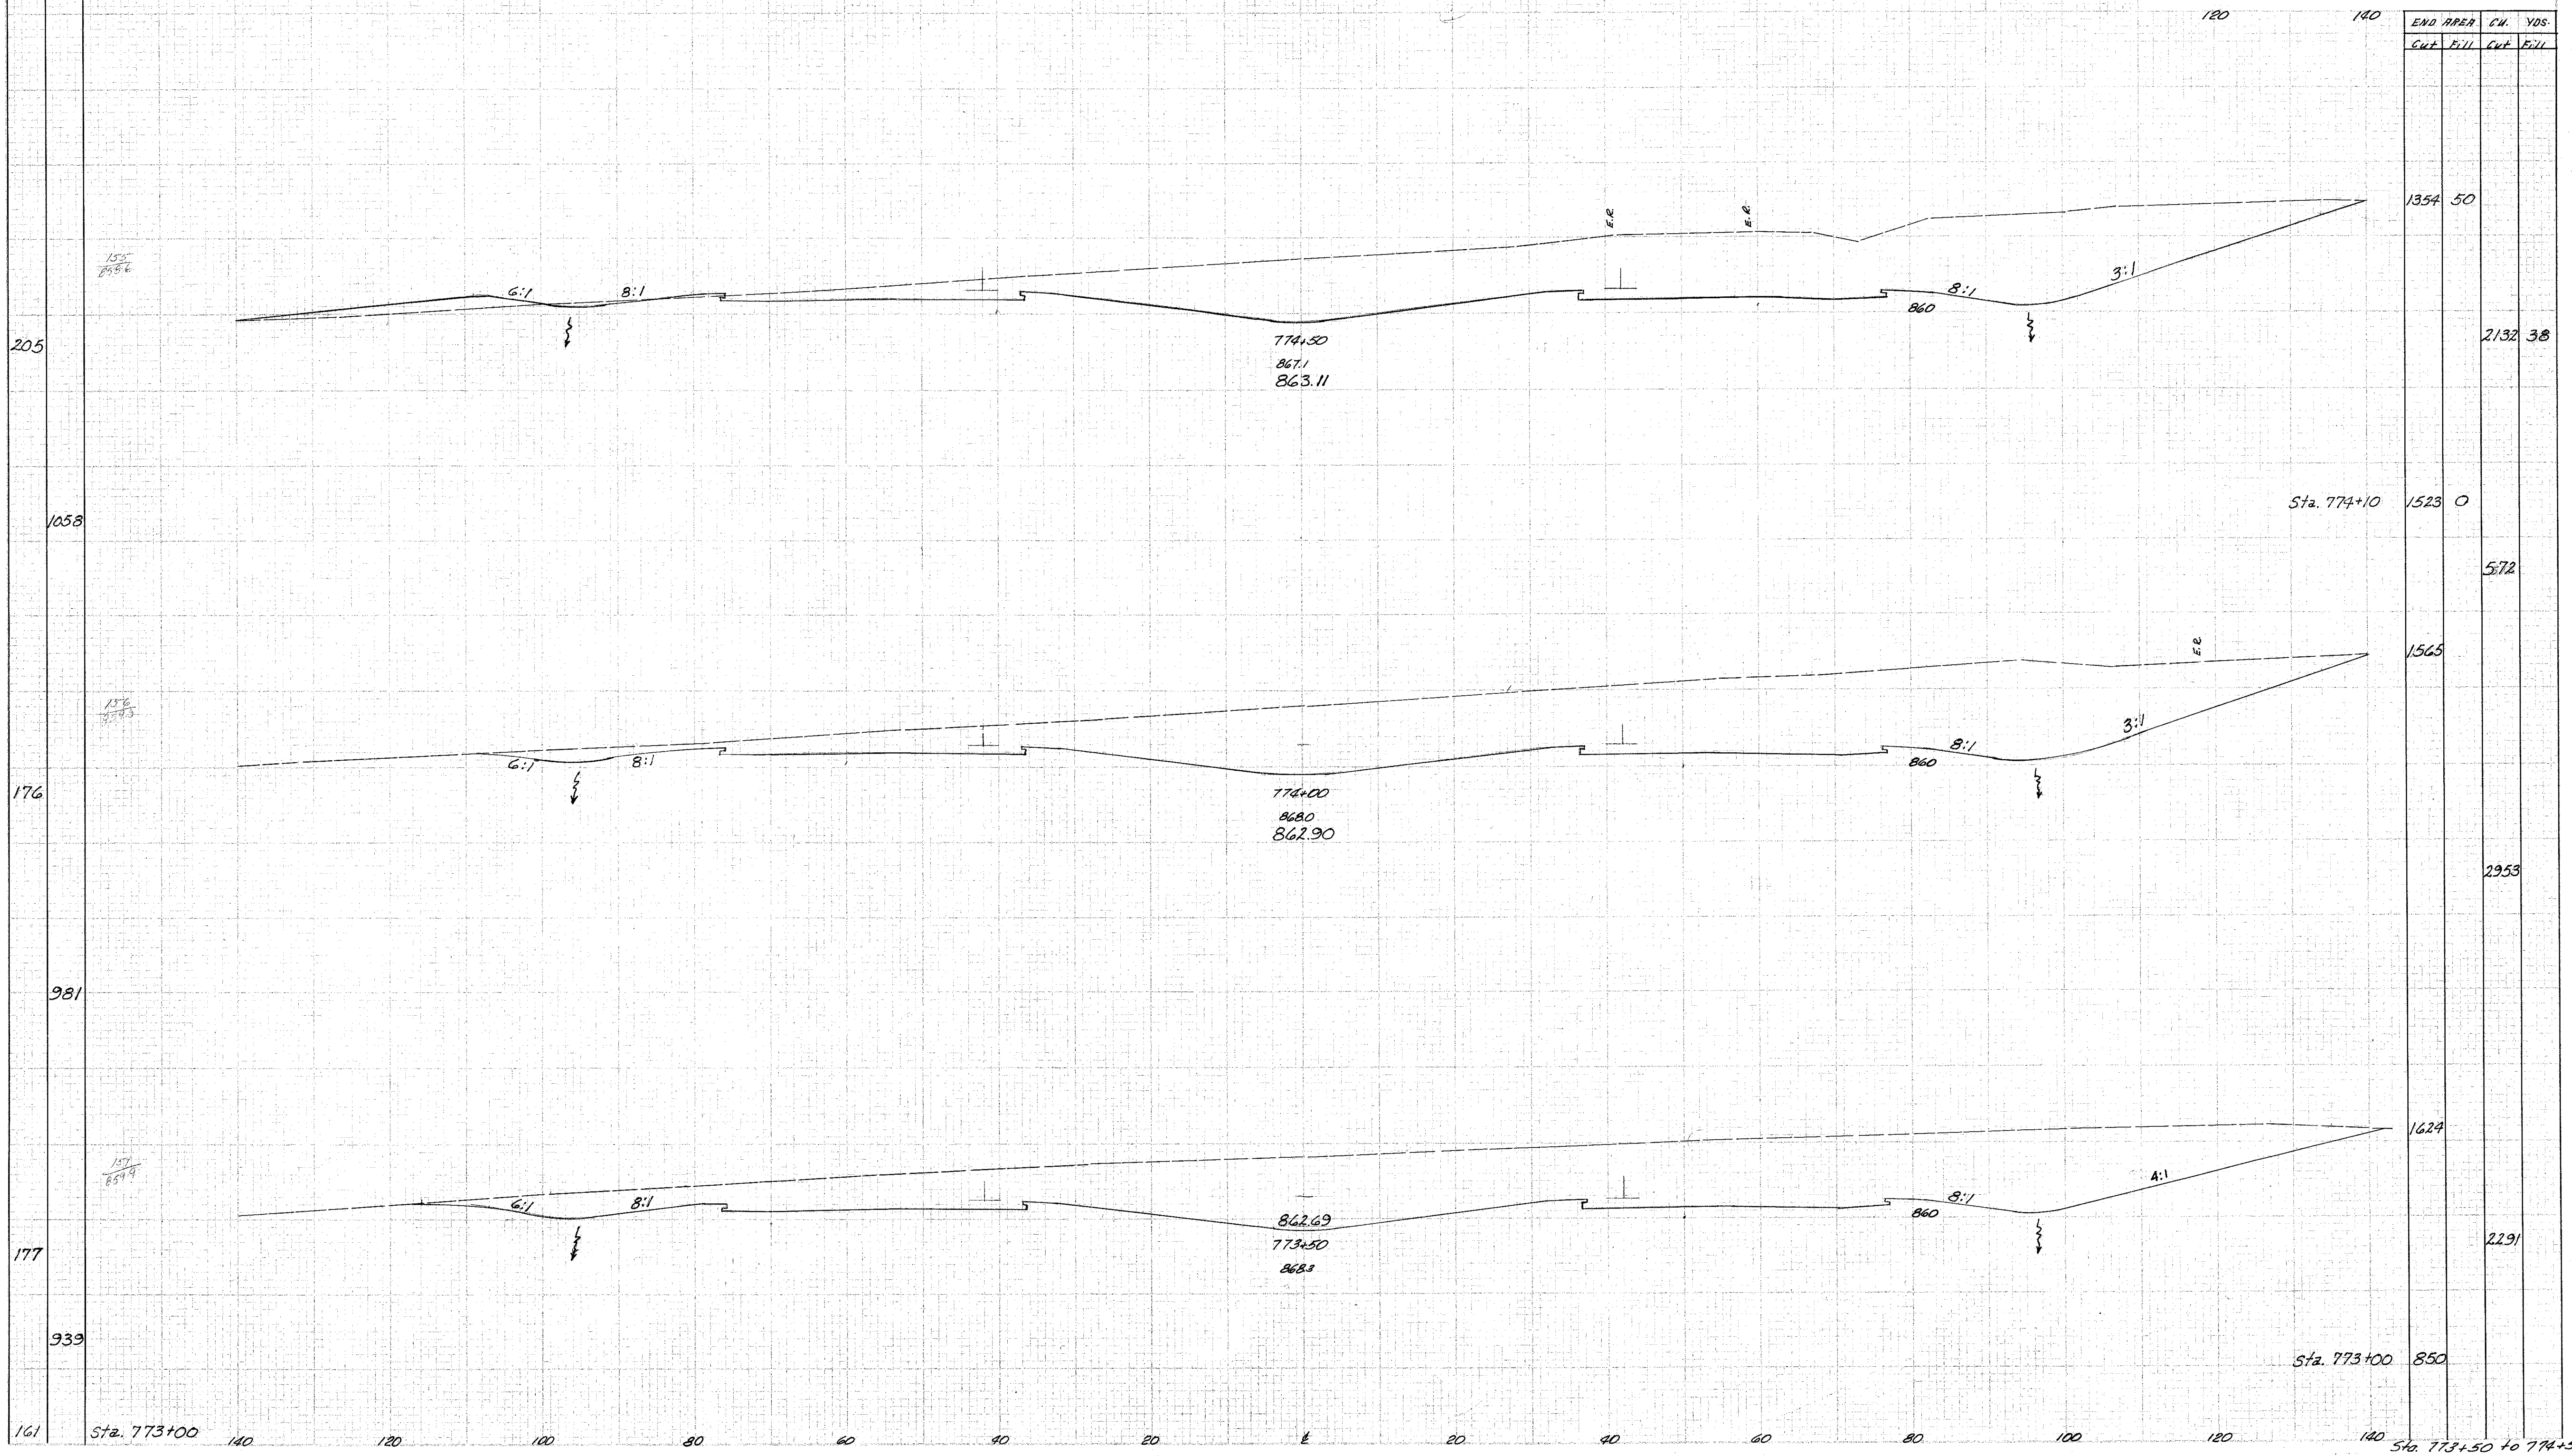

Sta. 773+00 140 120 100 80 60 40 20 E 20 40 60 80 100 120 140 Sta. 773+50 to 774+50