


SEEDING  
 EXP. WREATH VRS.

LAKE COUNTY  
 LAK-I-20.03

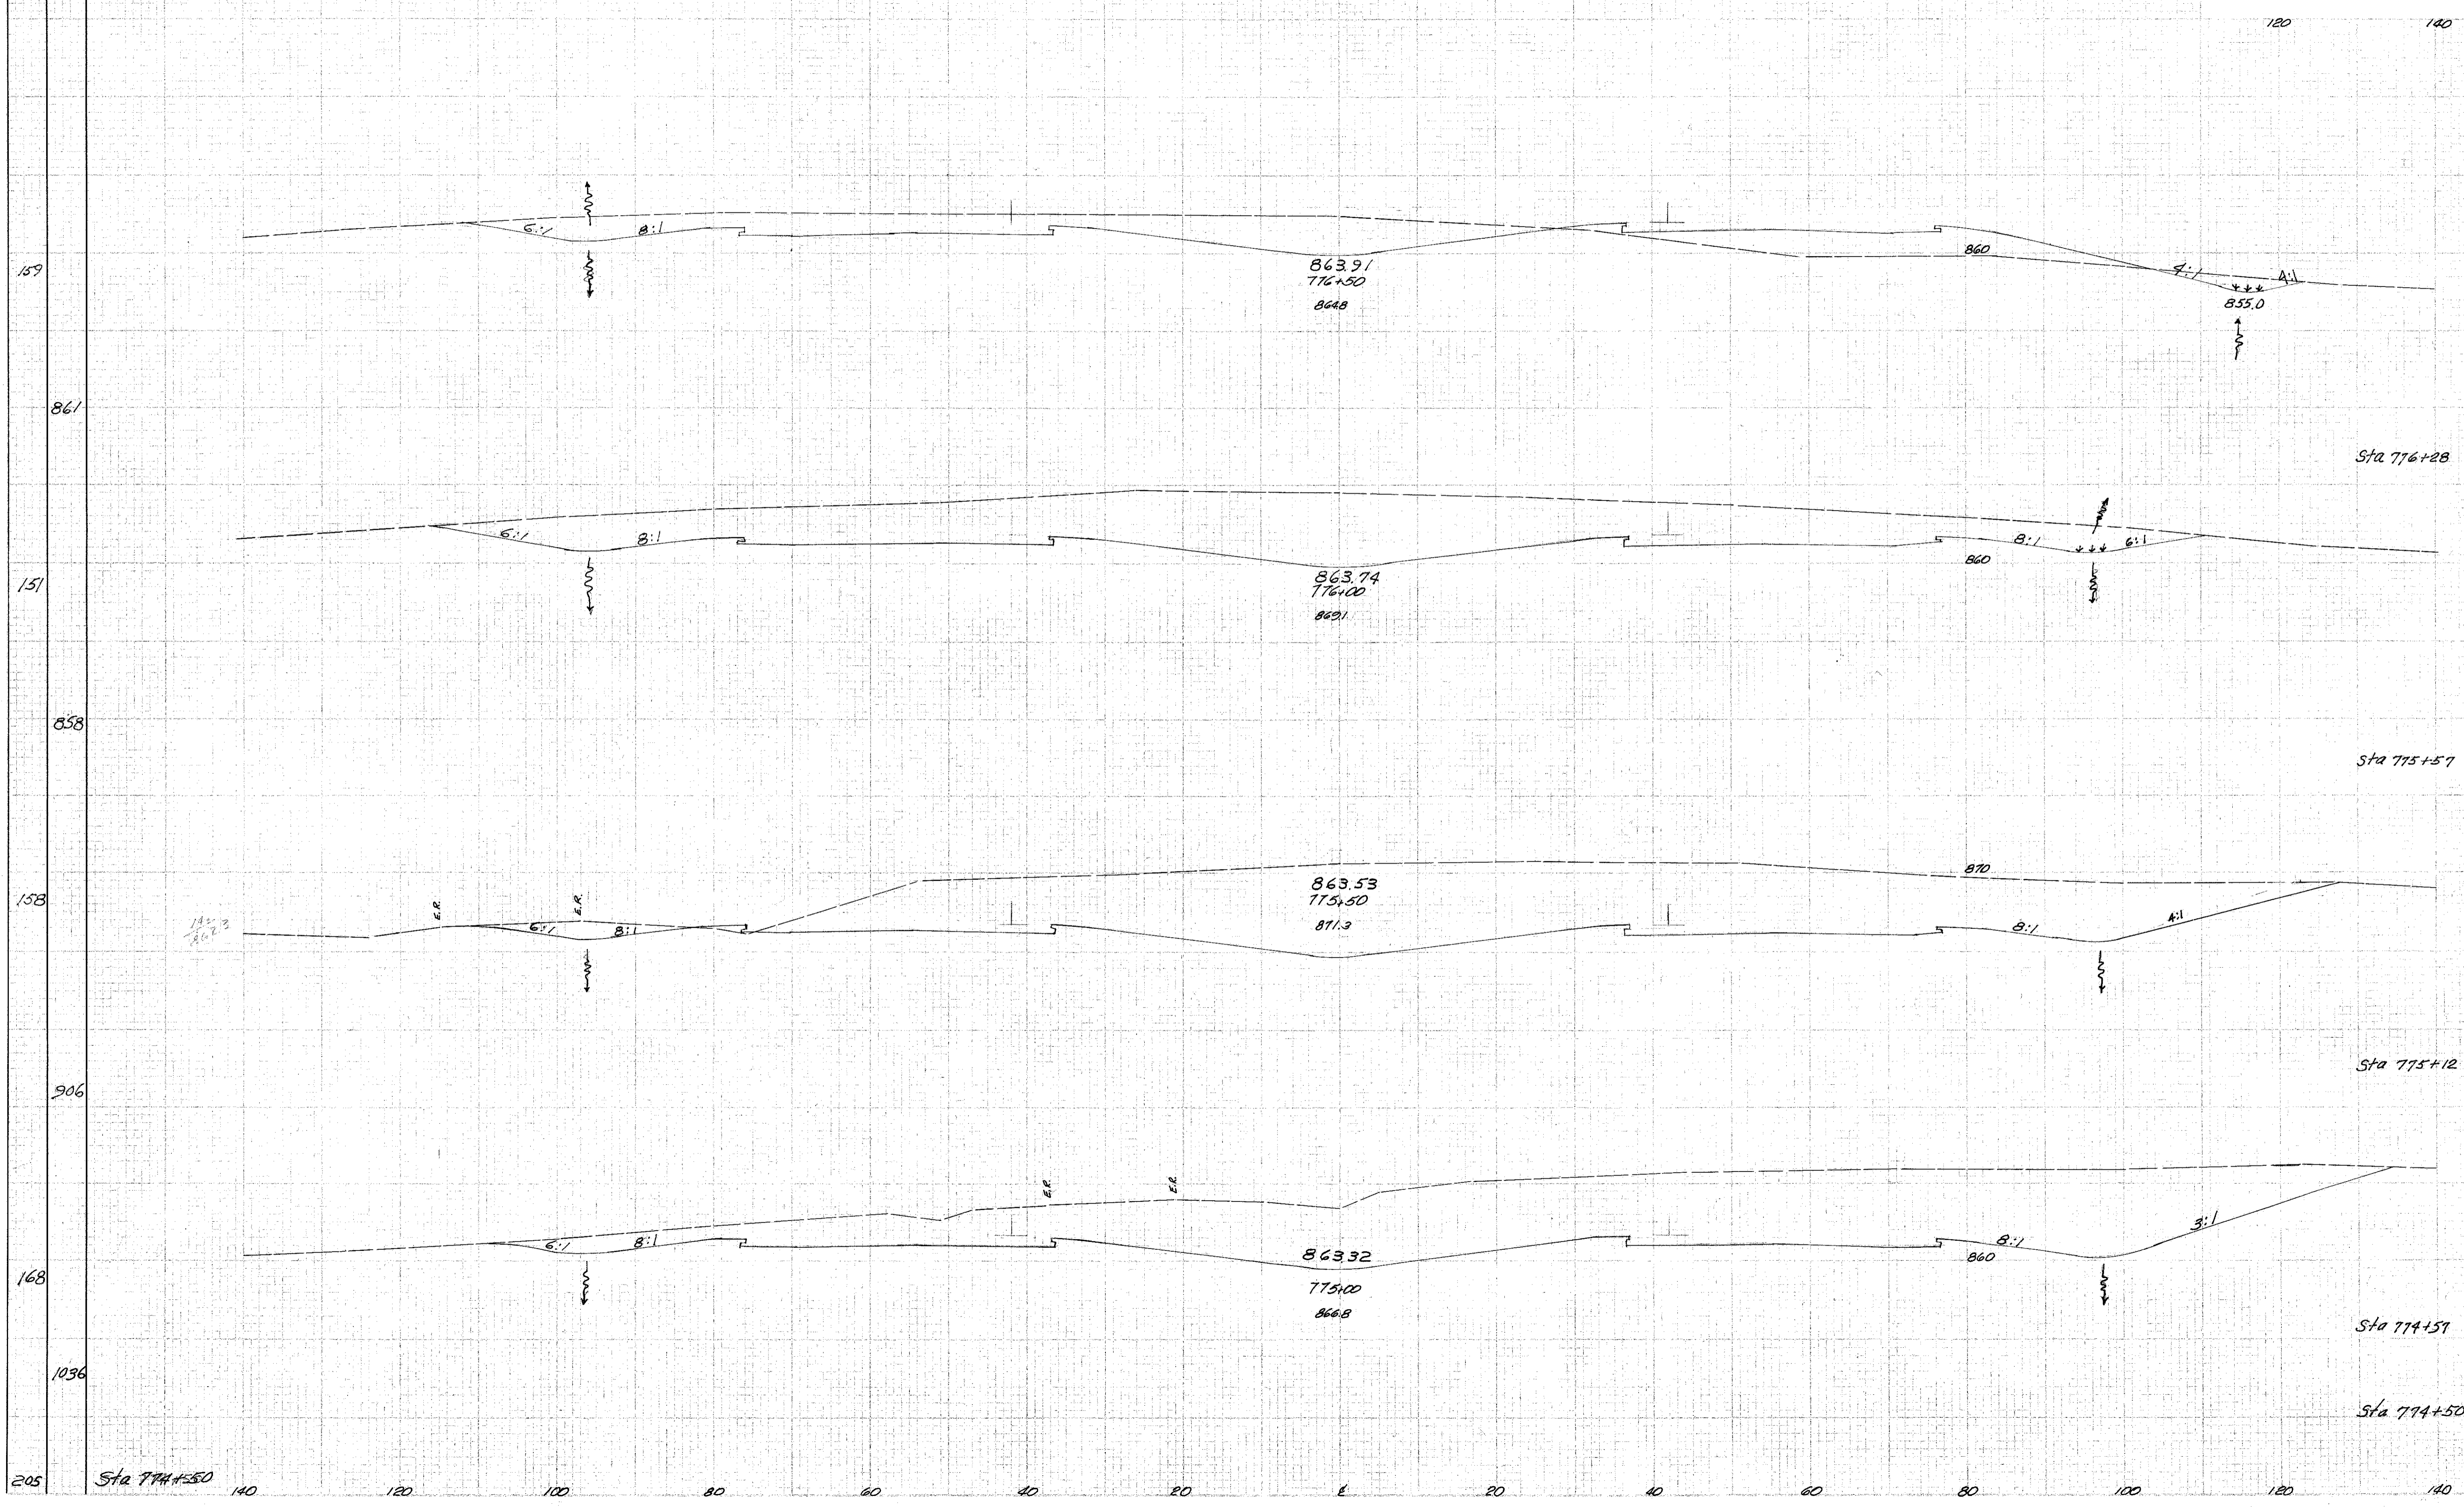

END STA.	AREA	CUT	FILL	CUT	FILL	CUT	FILL
120							
140							
776+28	724	0					
775+57	1440	0					
775+12	1575	0					
774+51	1388	0					
774+50	1354	50					
775+00 to 776+5							

REV  
 ✓  
 A-3 or 58  
 Area of Road 5/2/18  
 ✓ D.M. 5-2-58