


SEEDING
 FWD WIDTH
 SA YDS.
 186
 1044
 190
 1778
 198
 1150
 216

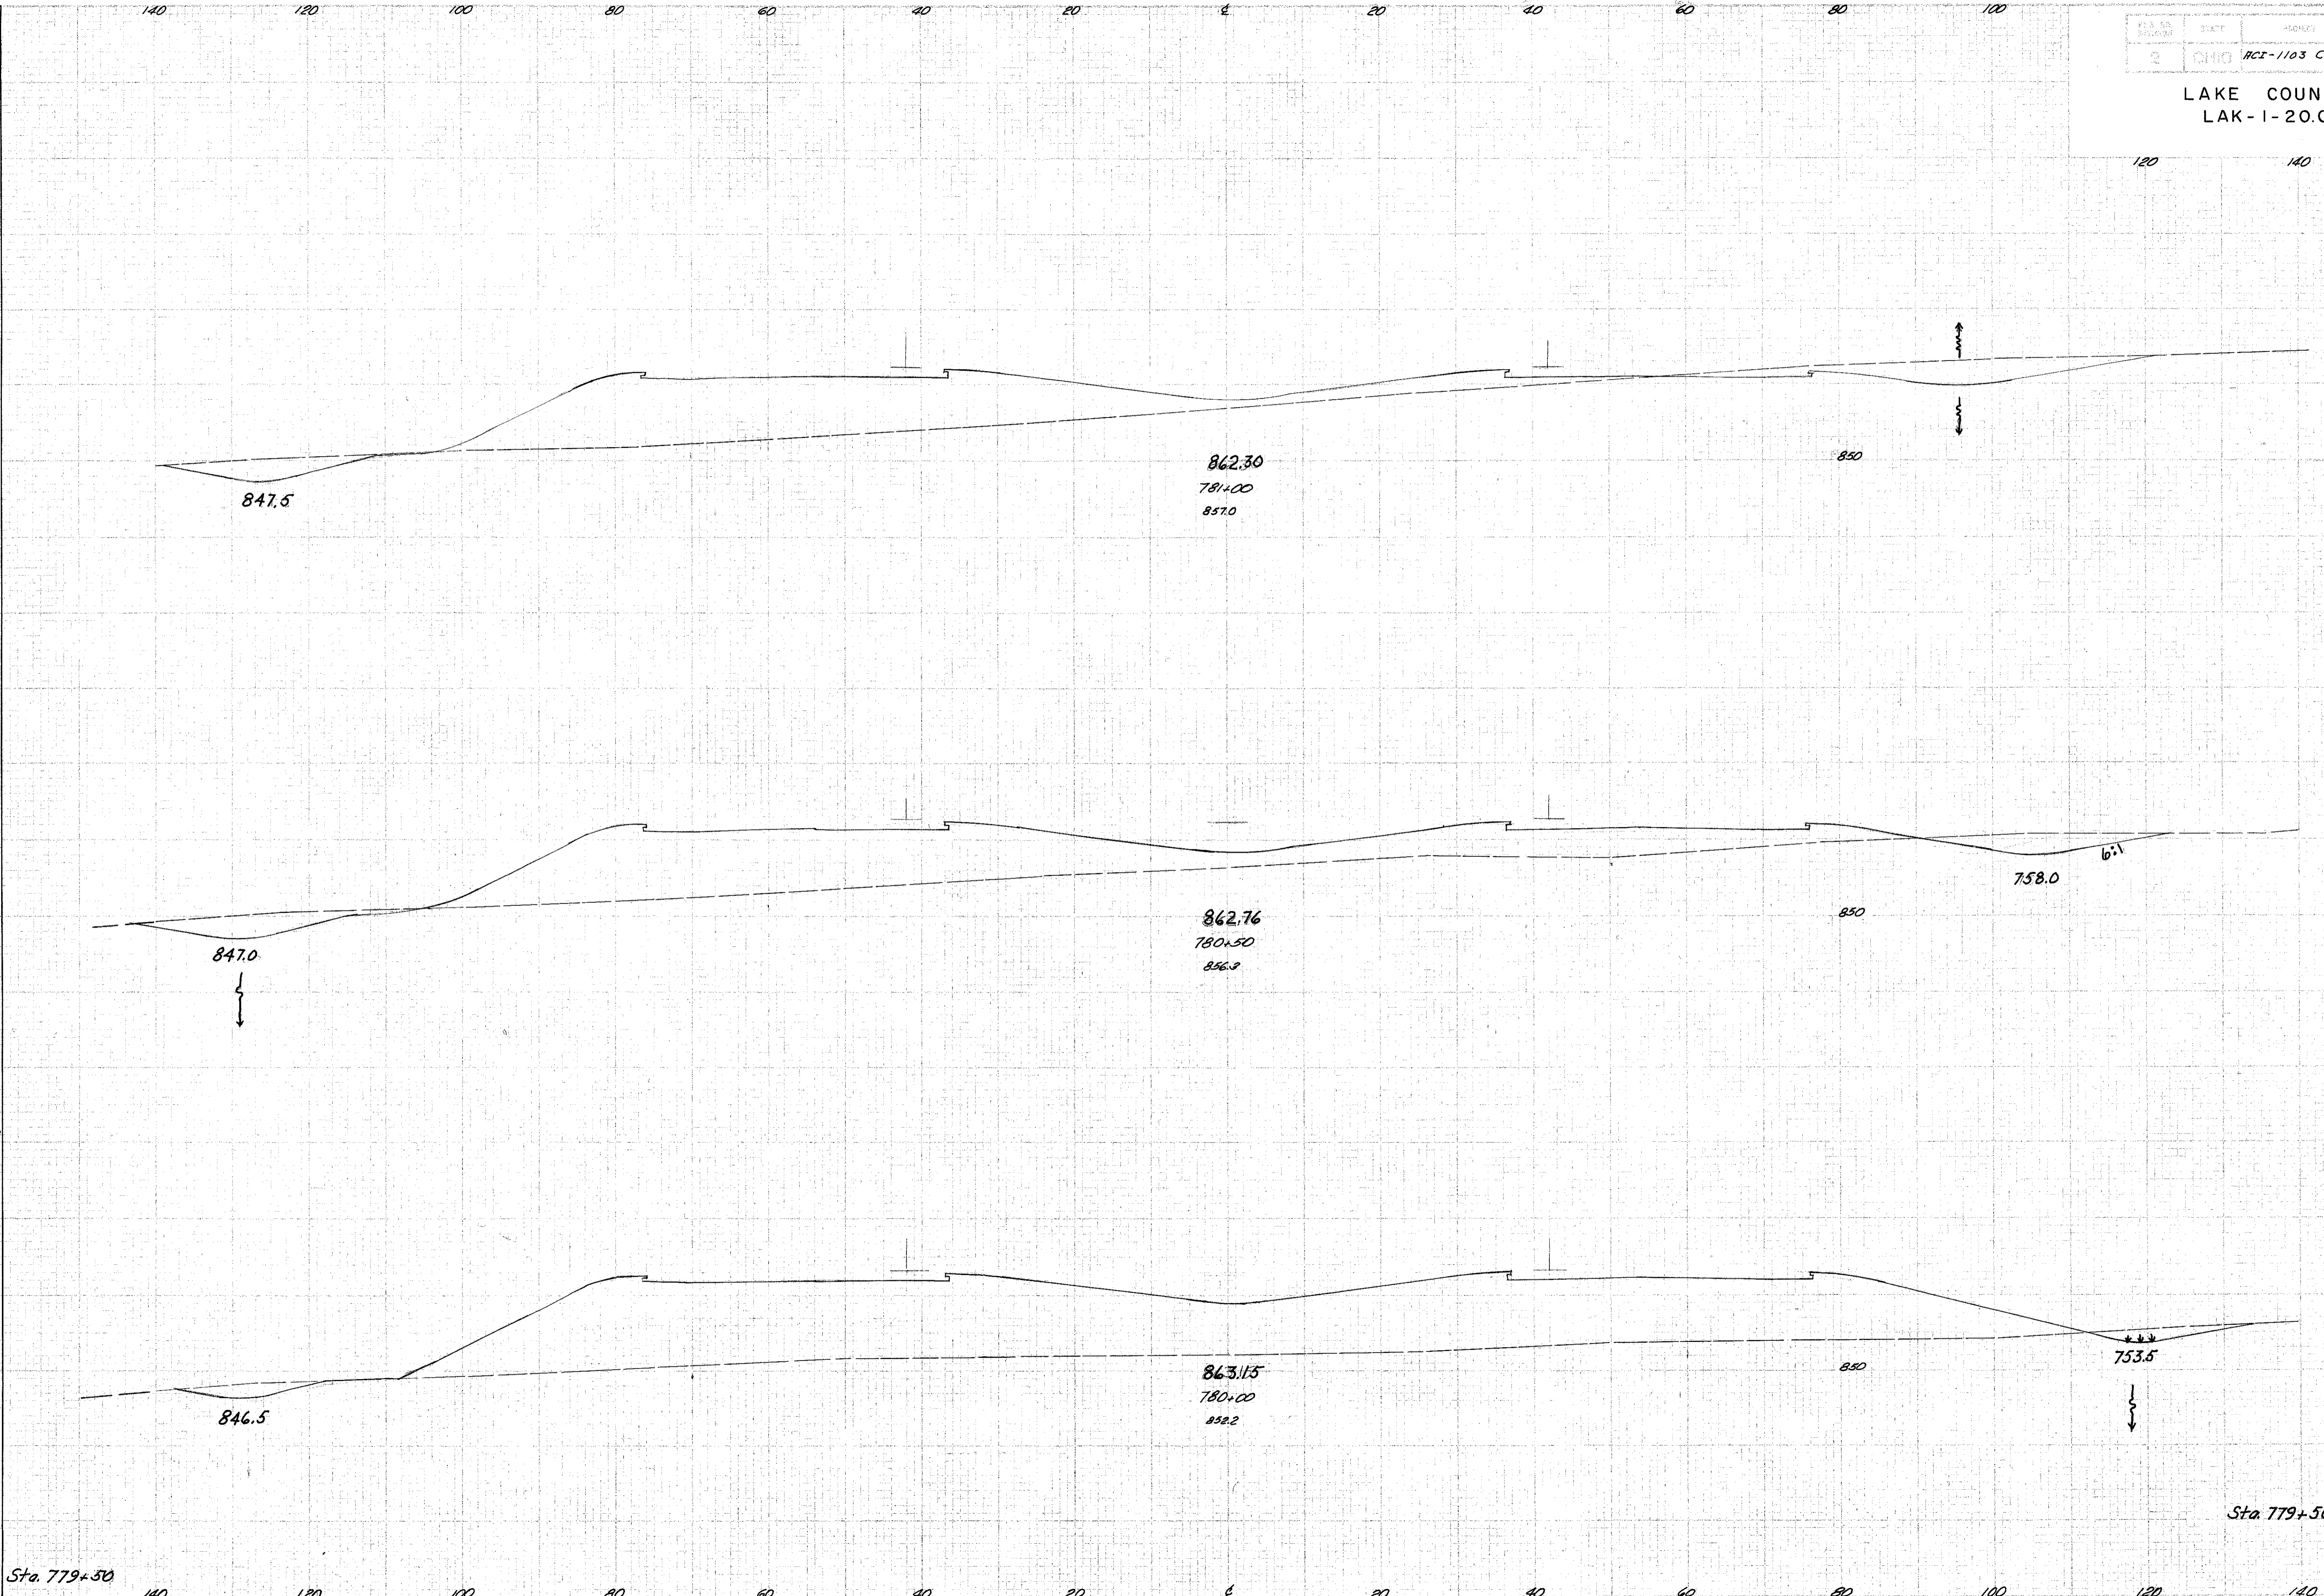

DATE	STATE	PROJECT
3	OHIO	HC1-1103 (28)

69
211

LAKE COUNTY
 LAK-1-20.03

END CWT.	DIFER FILL	CW. CWT.	YDS. FILL
96	916	162	2543
78	1832	169	4184
104	2686		

Sta. 779+50
Sta. 780+00 to 781+