

280 260 240 220 200 180 160 140 120 100 80 60 40


DATE	PROJECT
2	ACI-1103 (28)

760  
211

LAKE COUNTY  
LAK-I-20.03

20 E

END AREA		CU. YDS.	
Cut	Fill	Cut	Fill

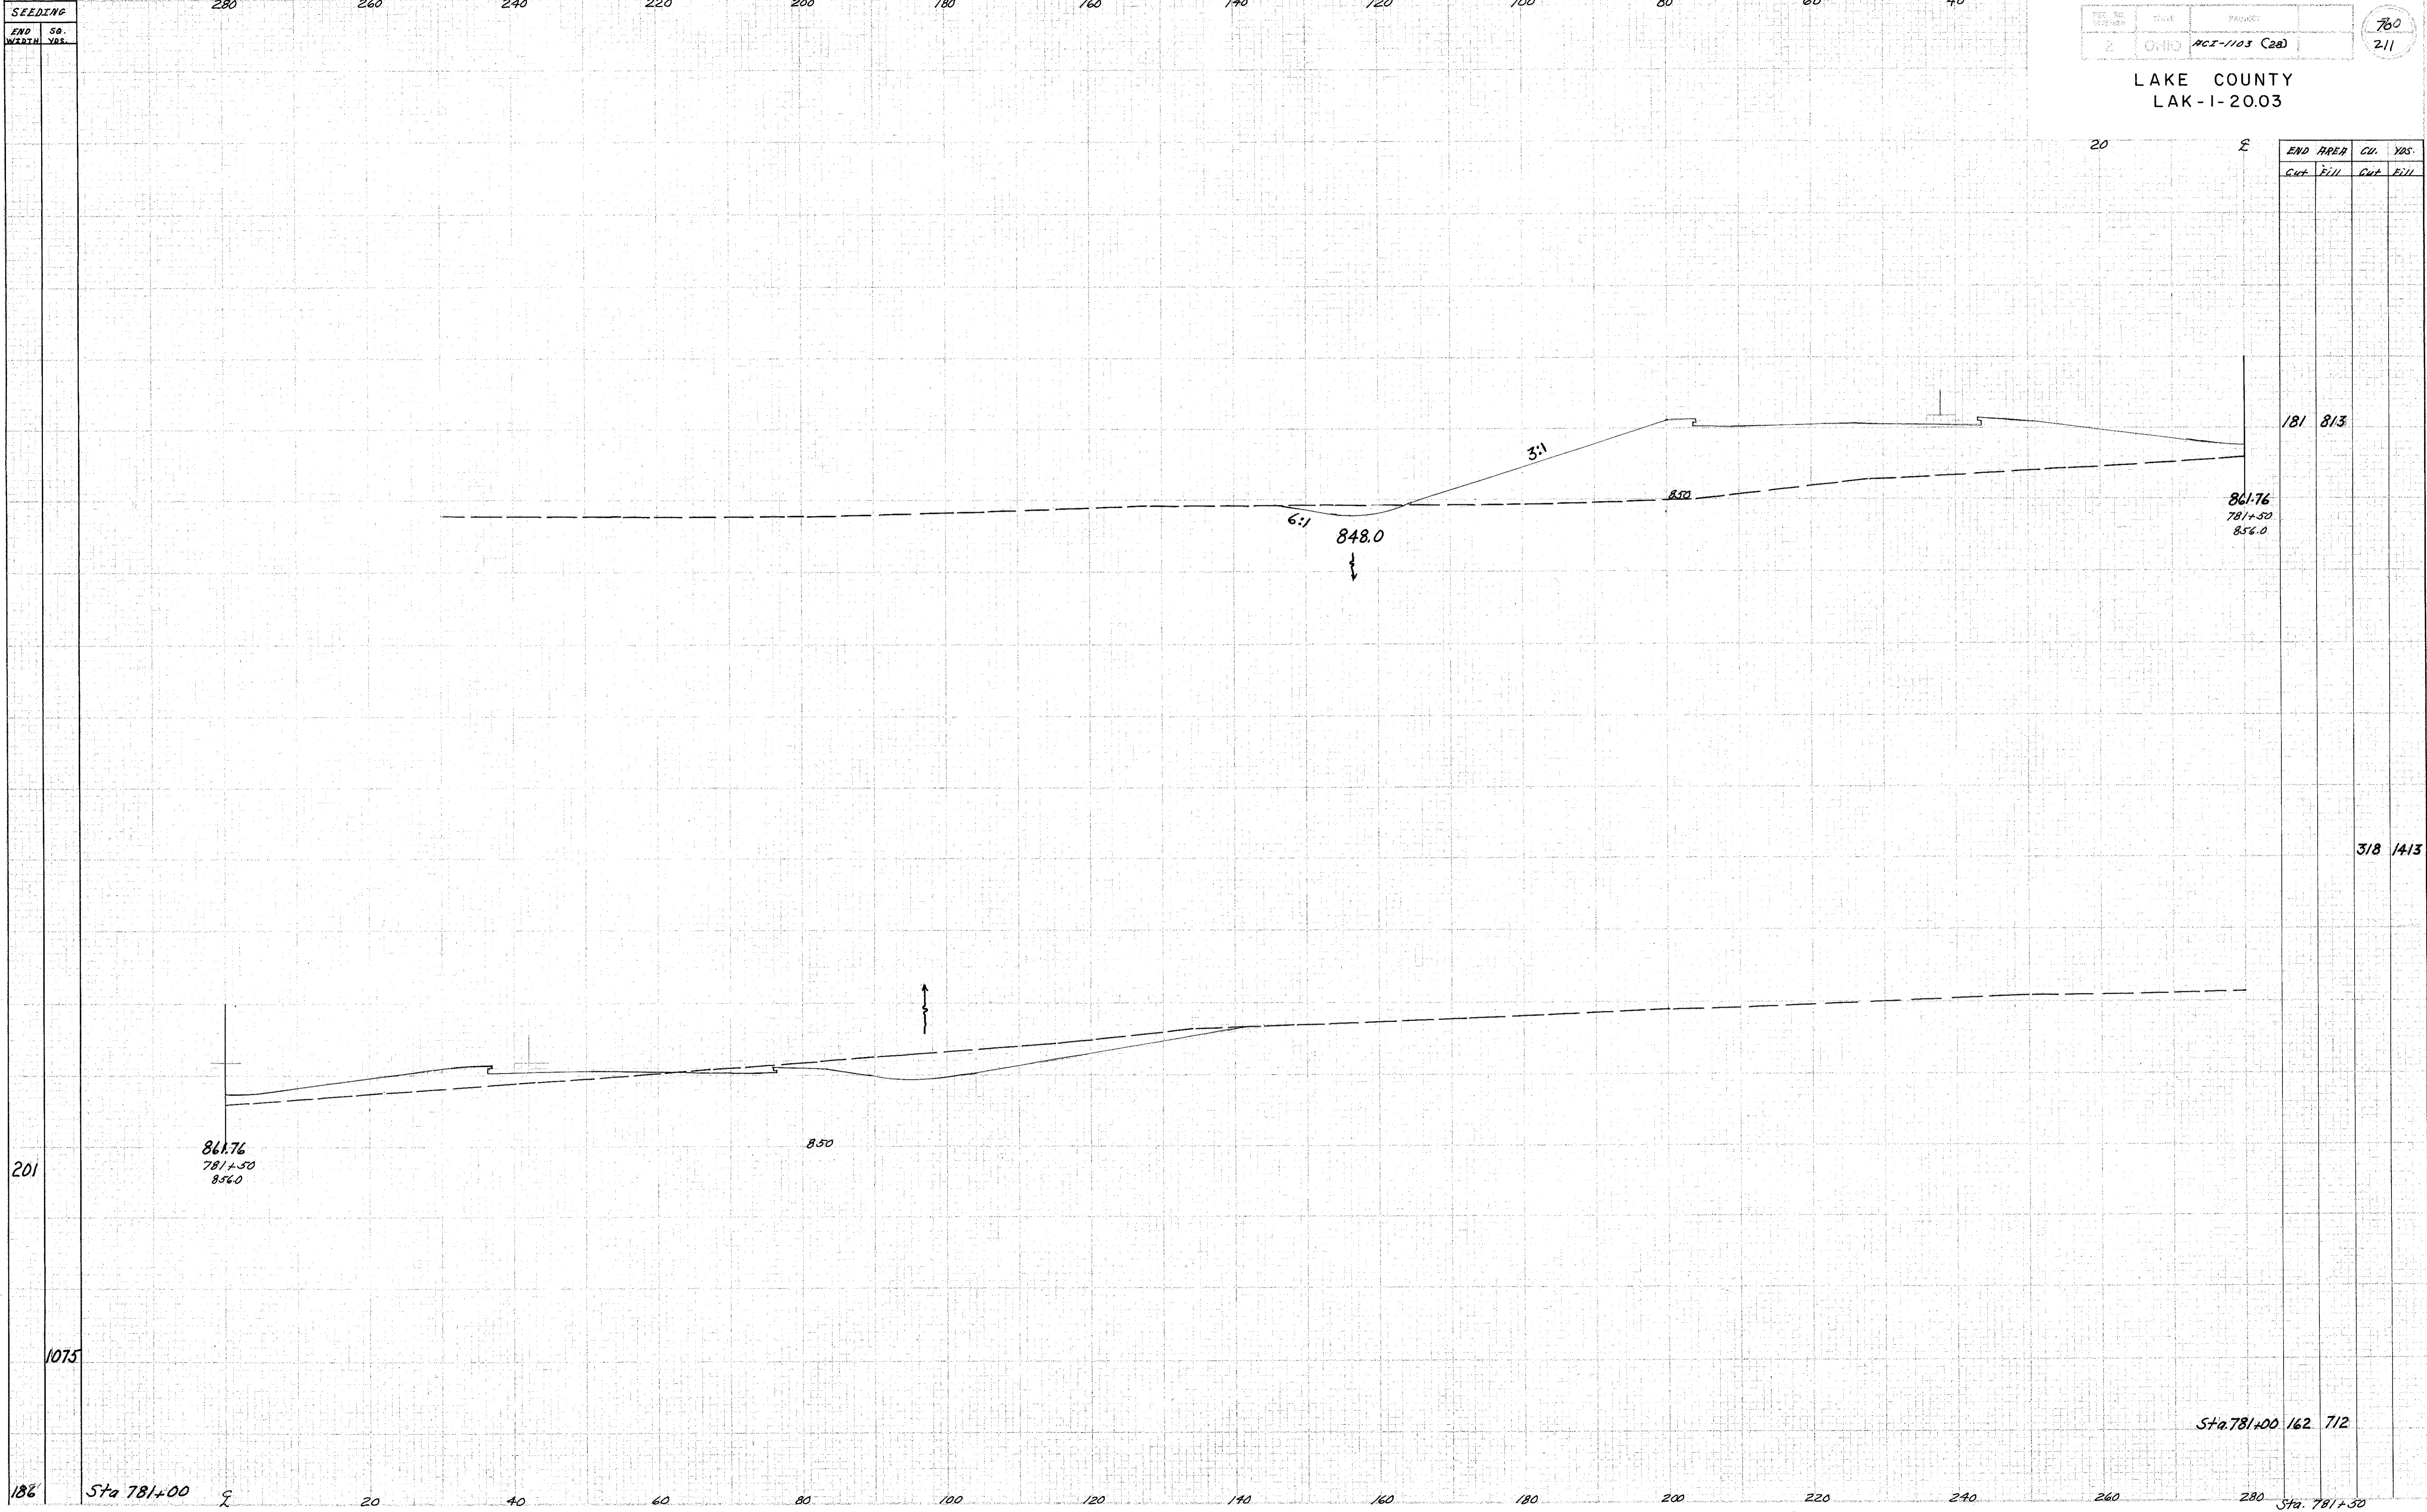

181 813

861.76  
781+30  
856.0

6:1  
848.0

3:1

850

318 1413

861.76  
781+50  
856.0

850

↑

201

Rev.  
4-3-58

Read slope cont  
v NP 575-168

1075

Sta. 781+00 162 712

186 Sta 781+00 20 40 60 80 100 120 140 160 180 200 220 240 260 280 Sta. 781+50