


SEEDING
END WERTH. STA. YRS.

2 CHGO ACI-1103 (28) 711 211

LAKE COUNTY
LAK-I-20.03

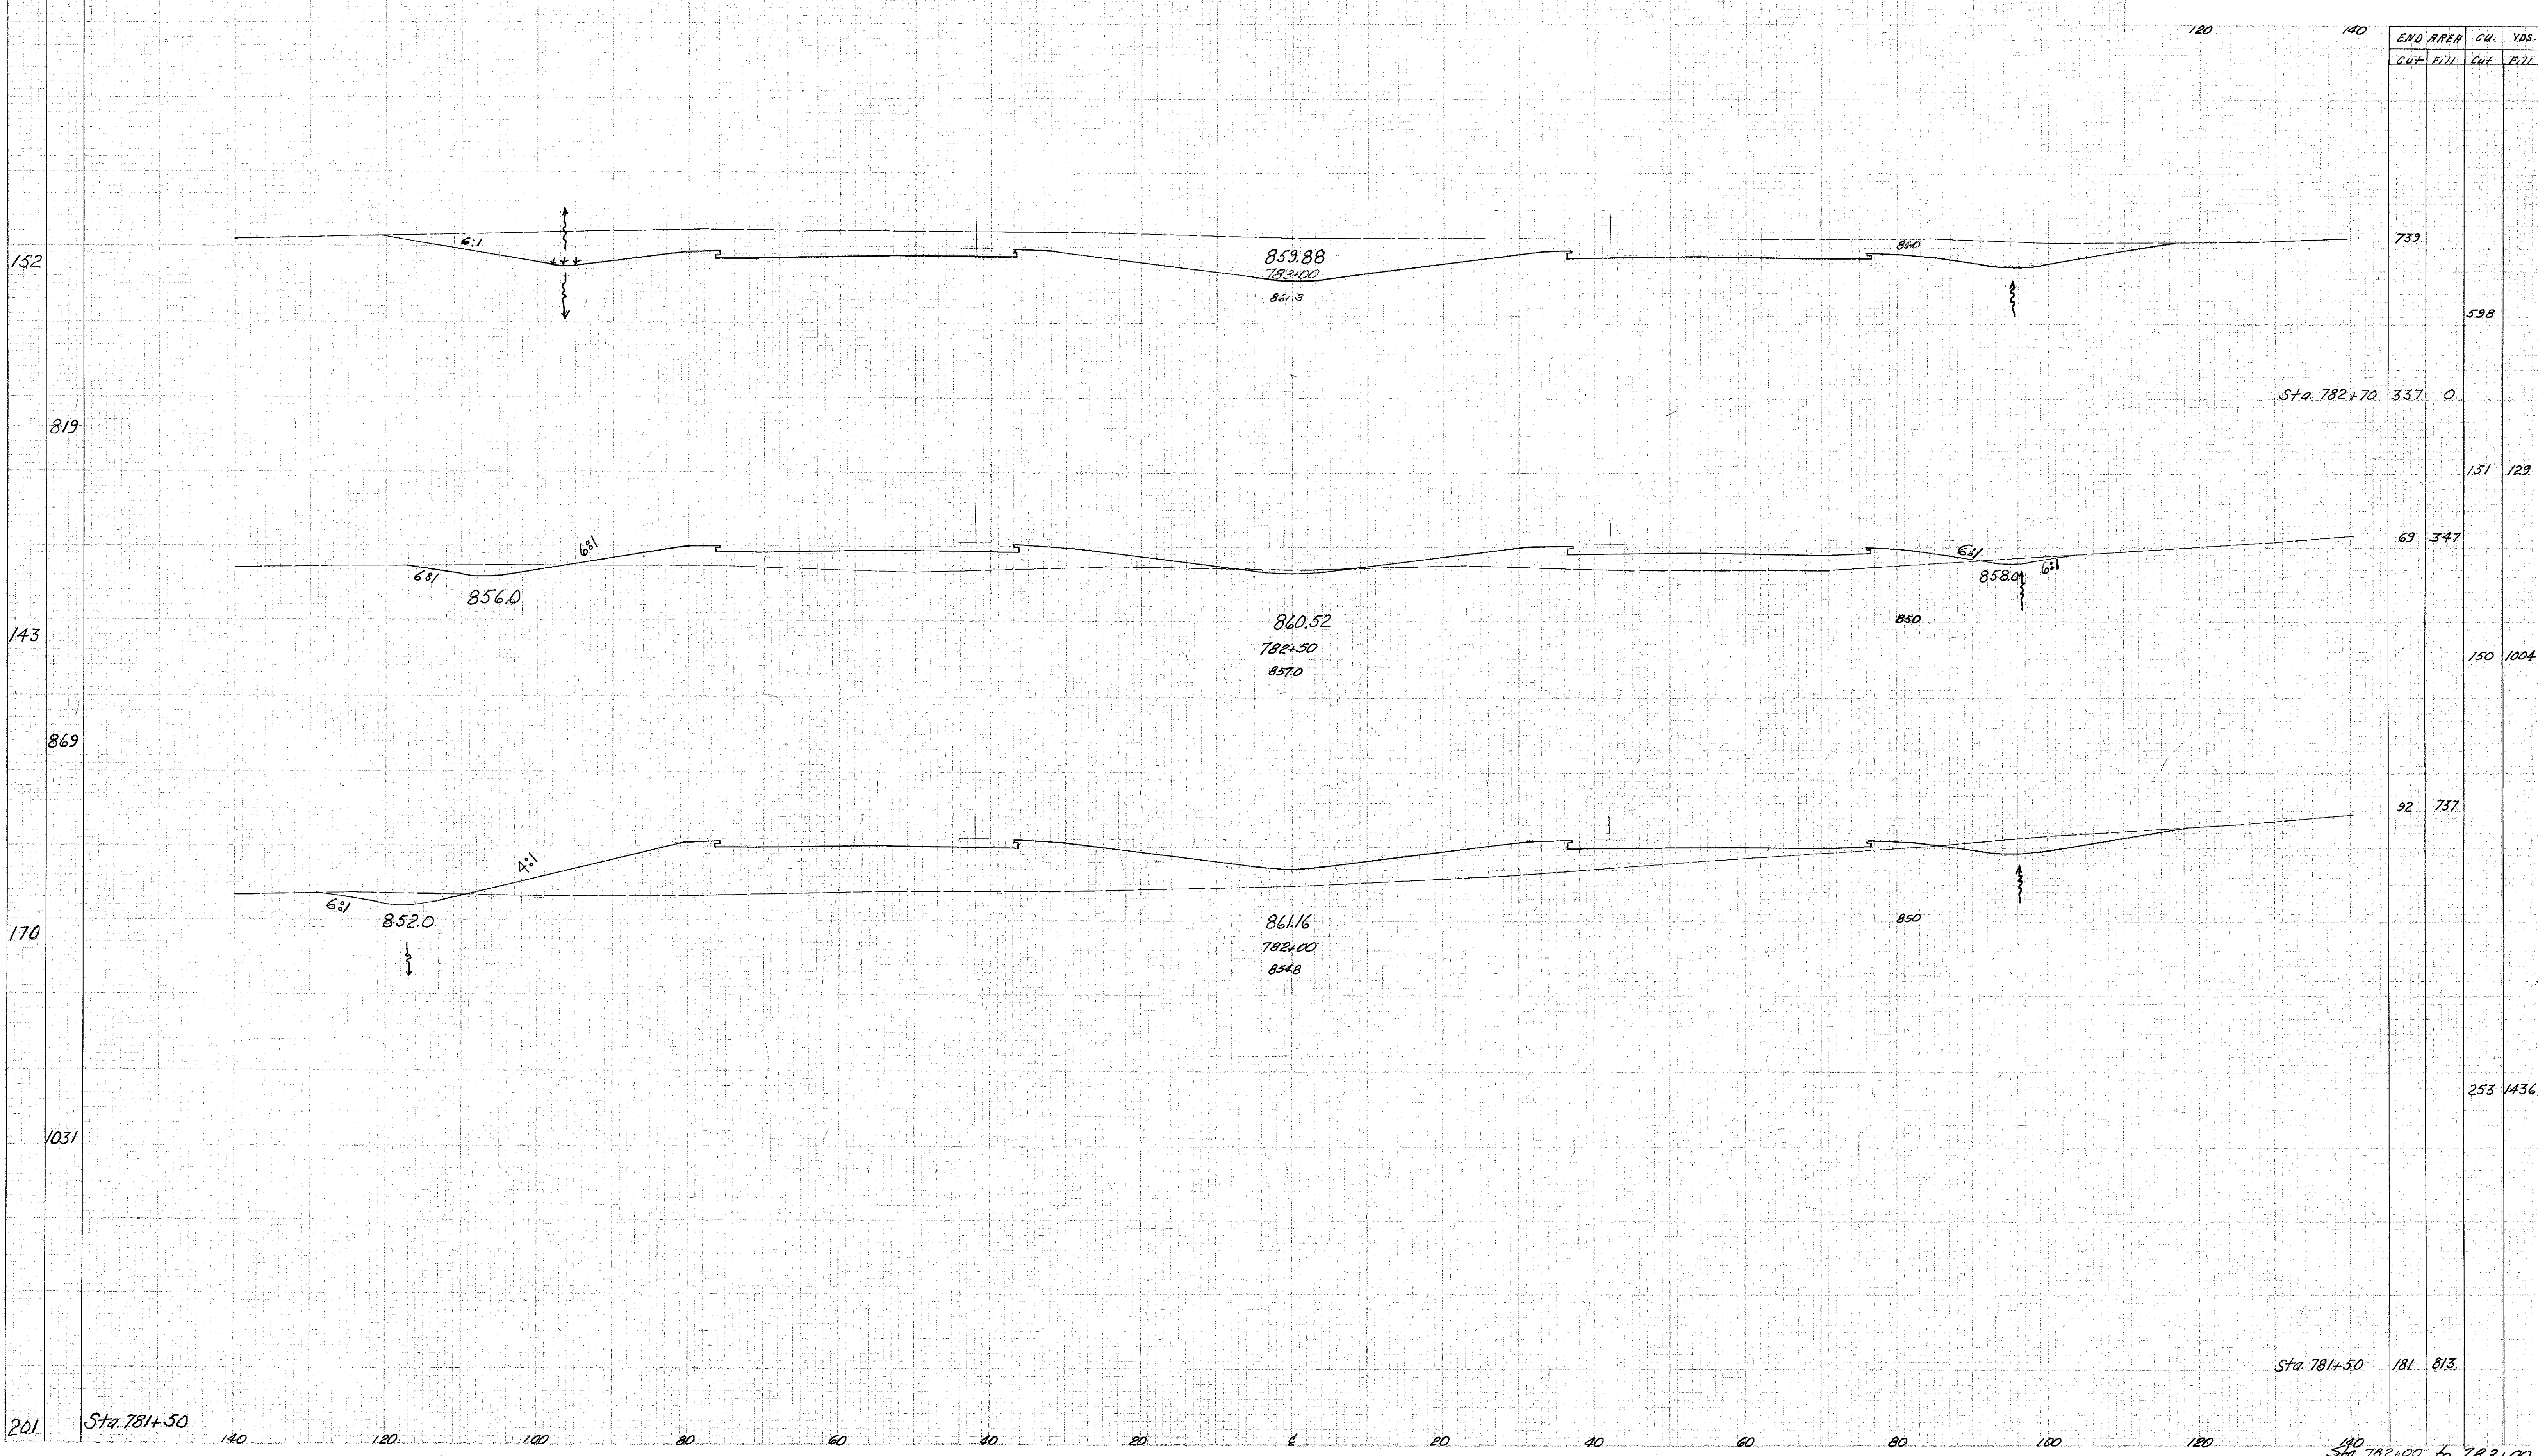

END AREA		CU. YDS.	
Cut	Fill	Cut	Fill
739		598	
337	0	151	129
69	347	150	1004
92	737		
181	813	253	1436

201 Sta. 781+50

Sta. 781+50

Sta. 782+00 to 783+00