


SEEDING
END
WIDTH
YRS.

2 OHIO PCI-1103 (28)

72
211

LAKE COUNTY
LAK-I-20.03

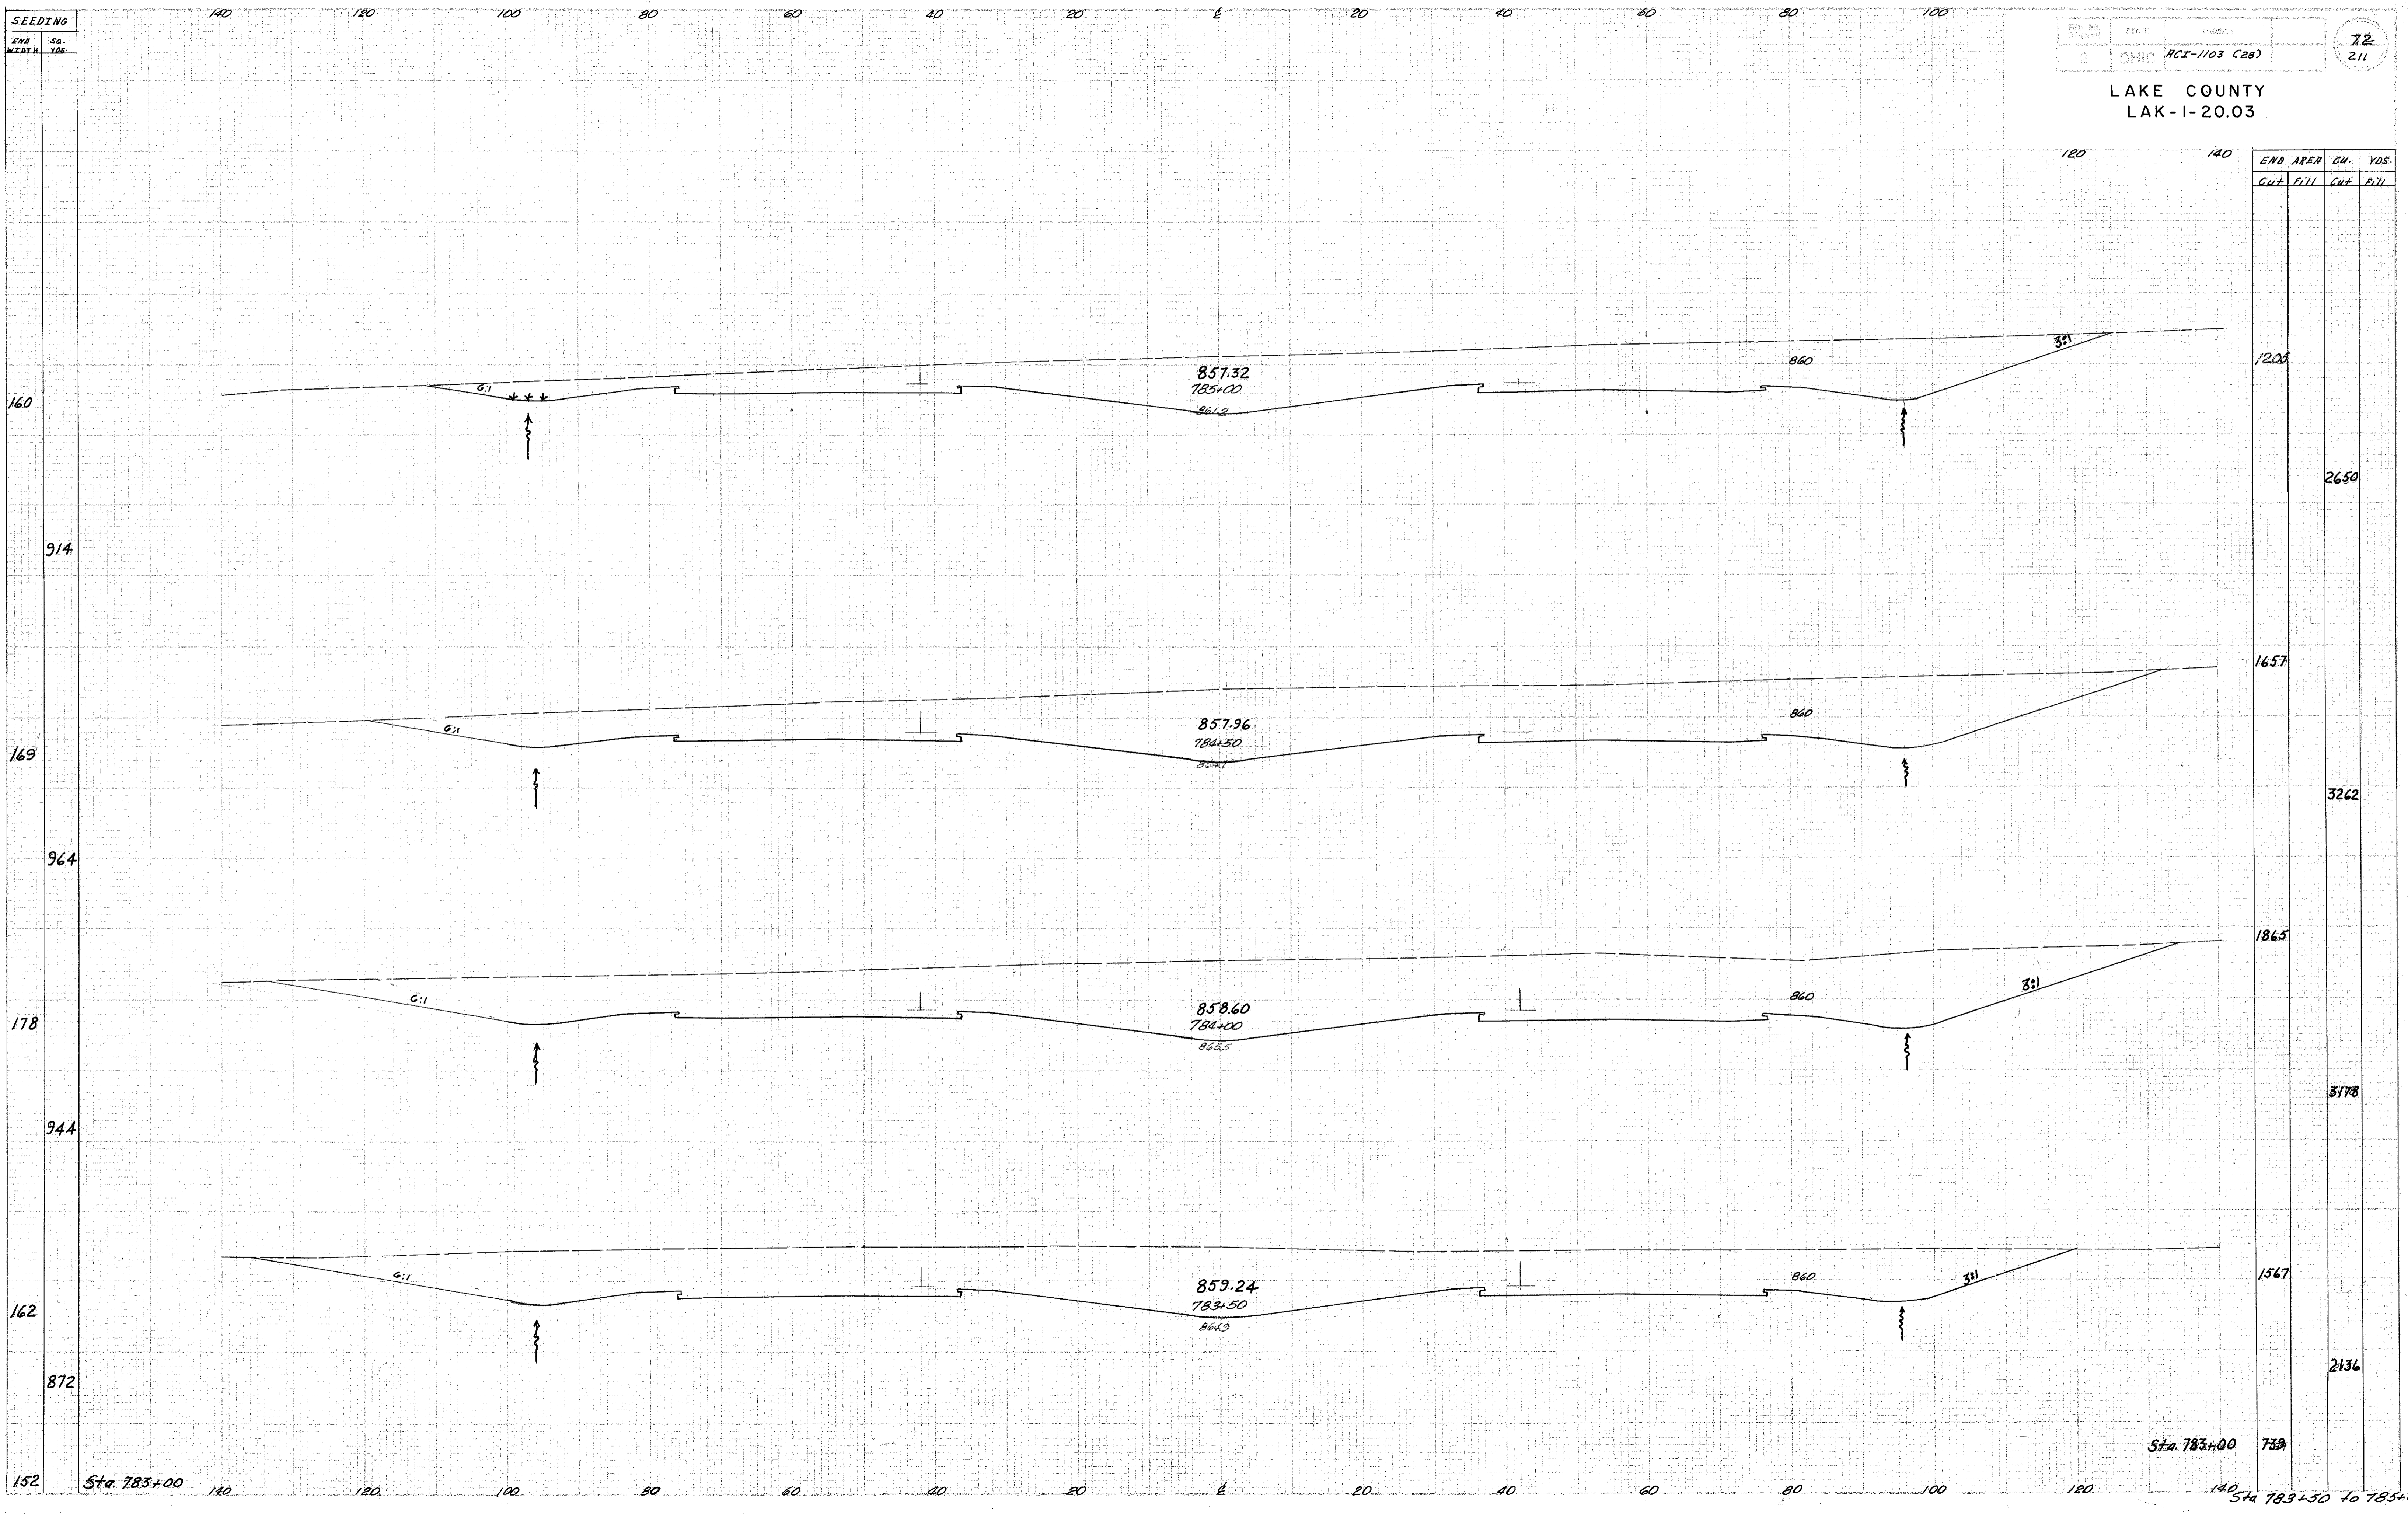

Area of emb 5/1/53
✓ R.F. 5/15/58
Rev.
4-30-58

Sta. 783+00

Sta. 783+50 to 783+00