


SEEDING
END
WIDTH
YDS.

LAKE COUNTY
LAK-1-20.03

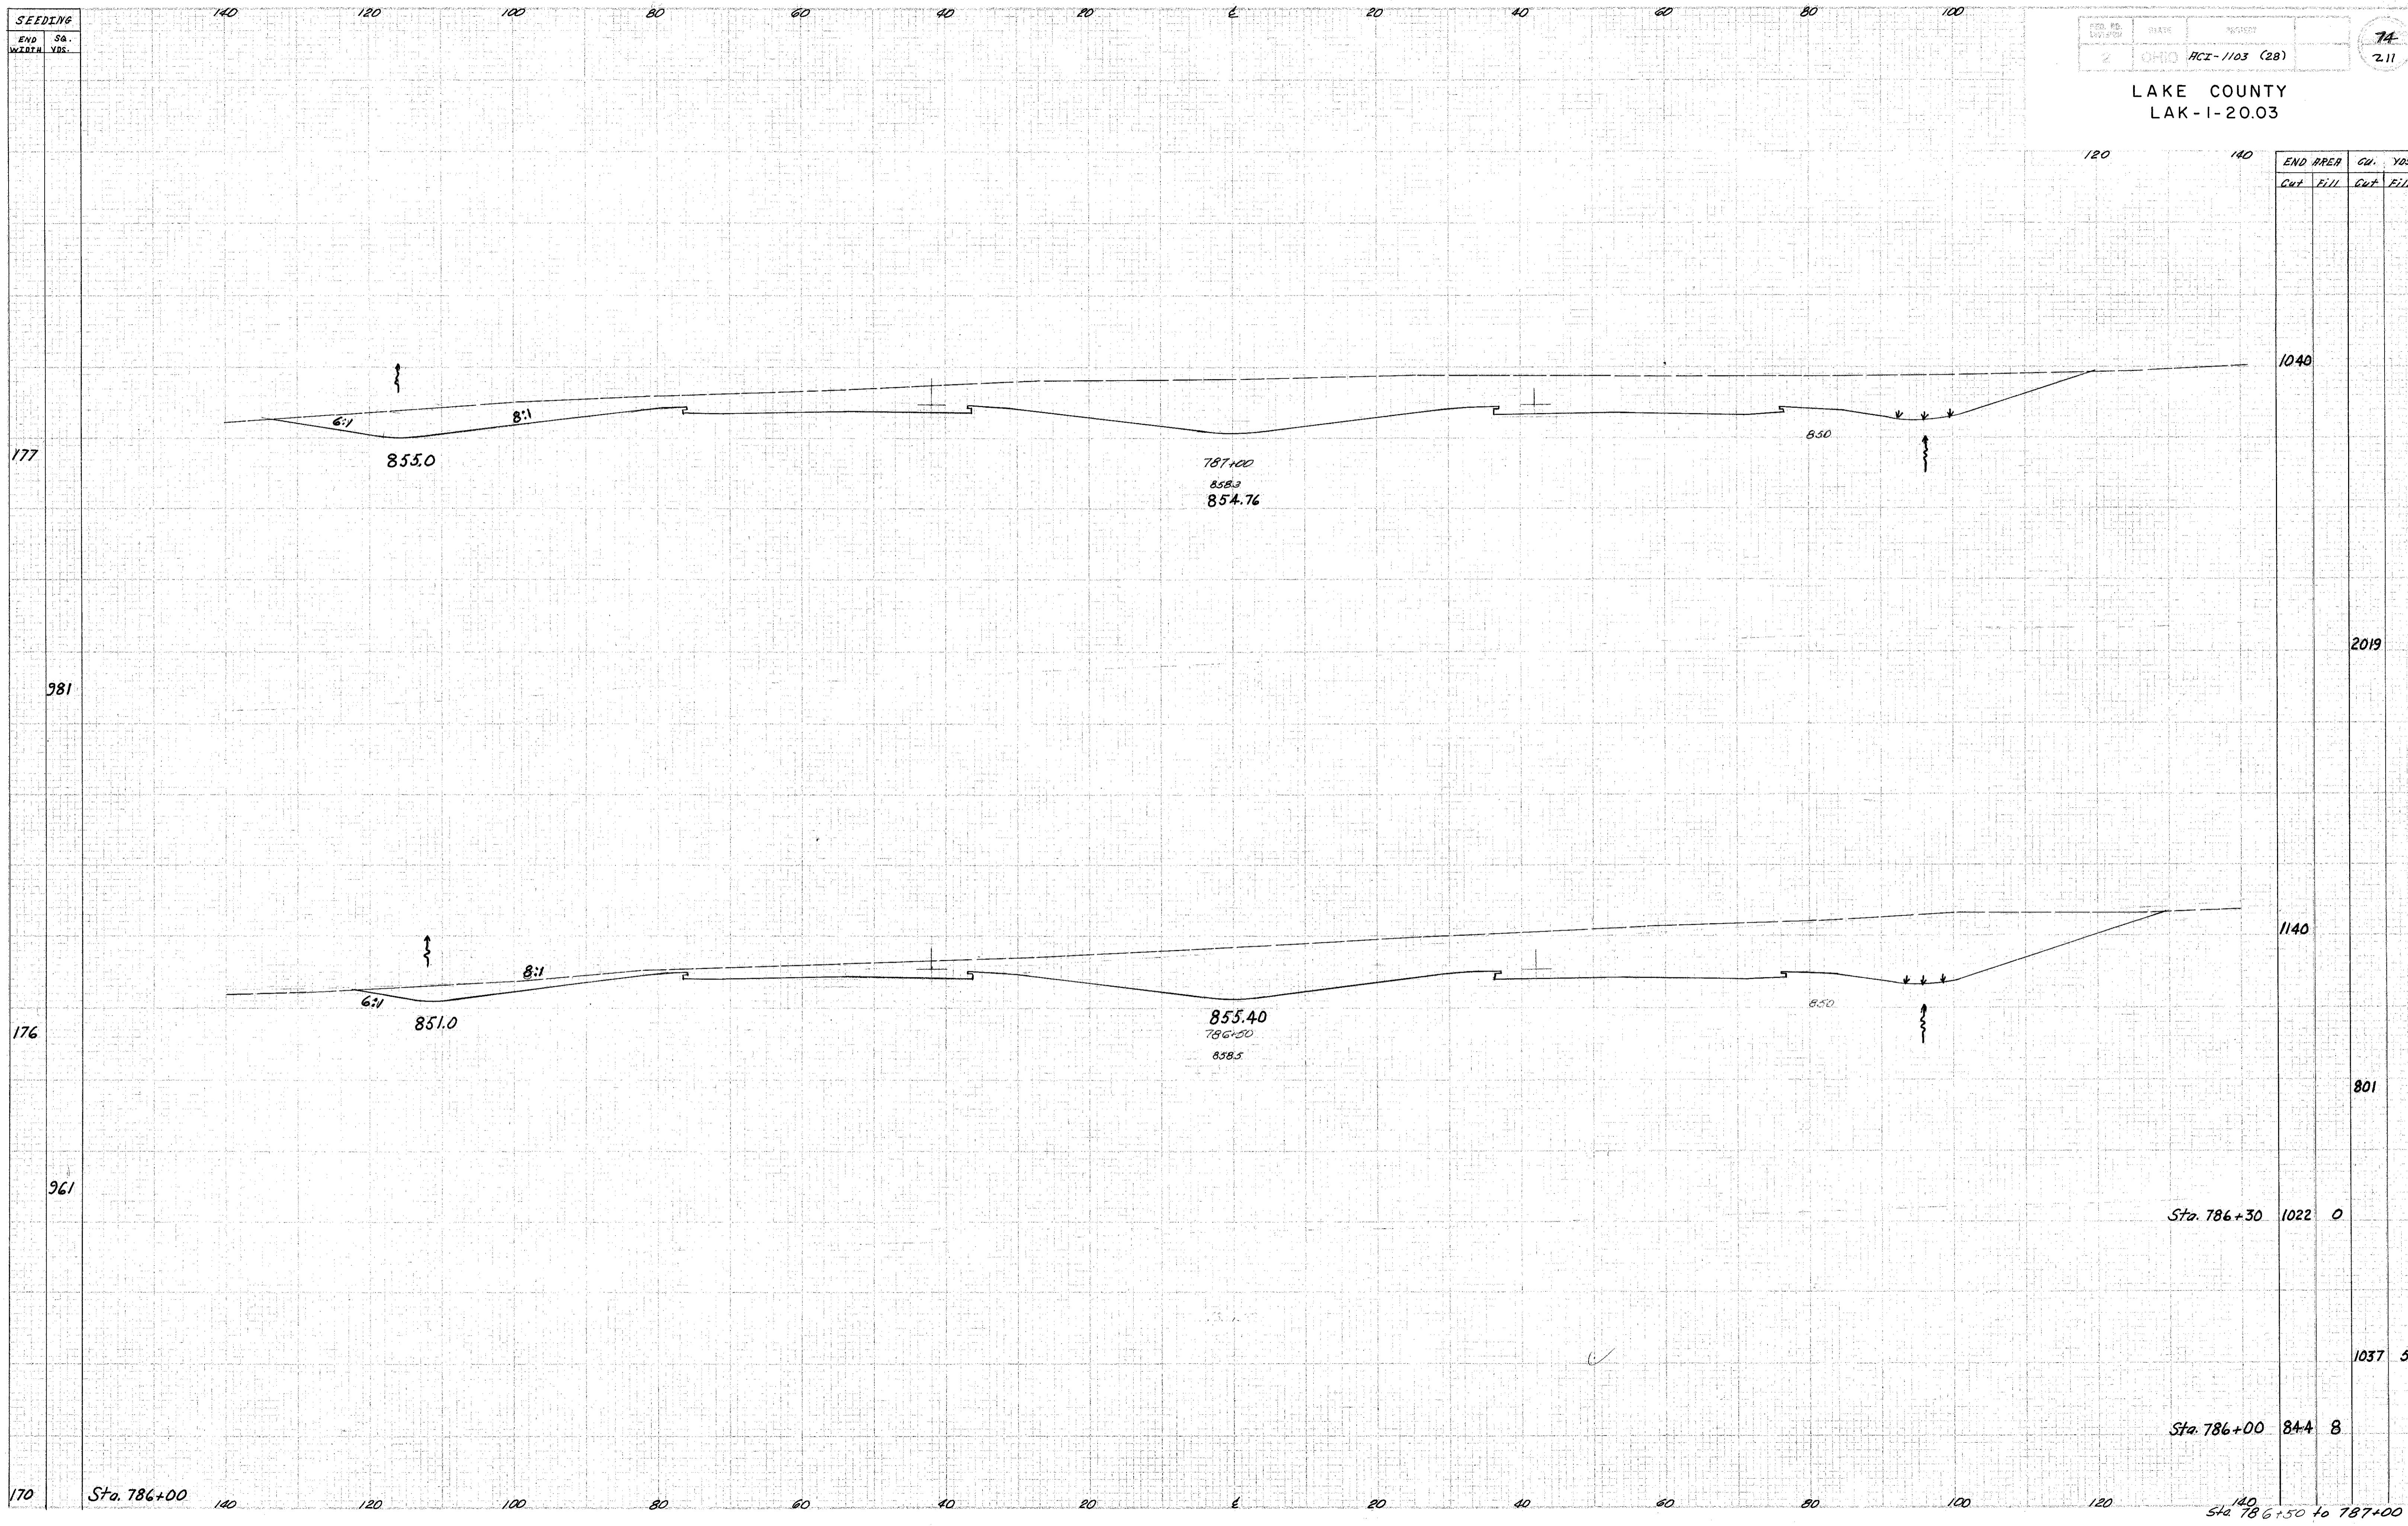

Rev.
✓
A-30-58

Revised Plans 5/1/58
✓ HMF. 5.5-58