


SEEDING
 END STA. WEST. YRS.
 172
 156
 911
 839
 146
 828
 152
 851
 147
 803
 142

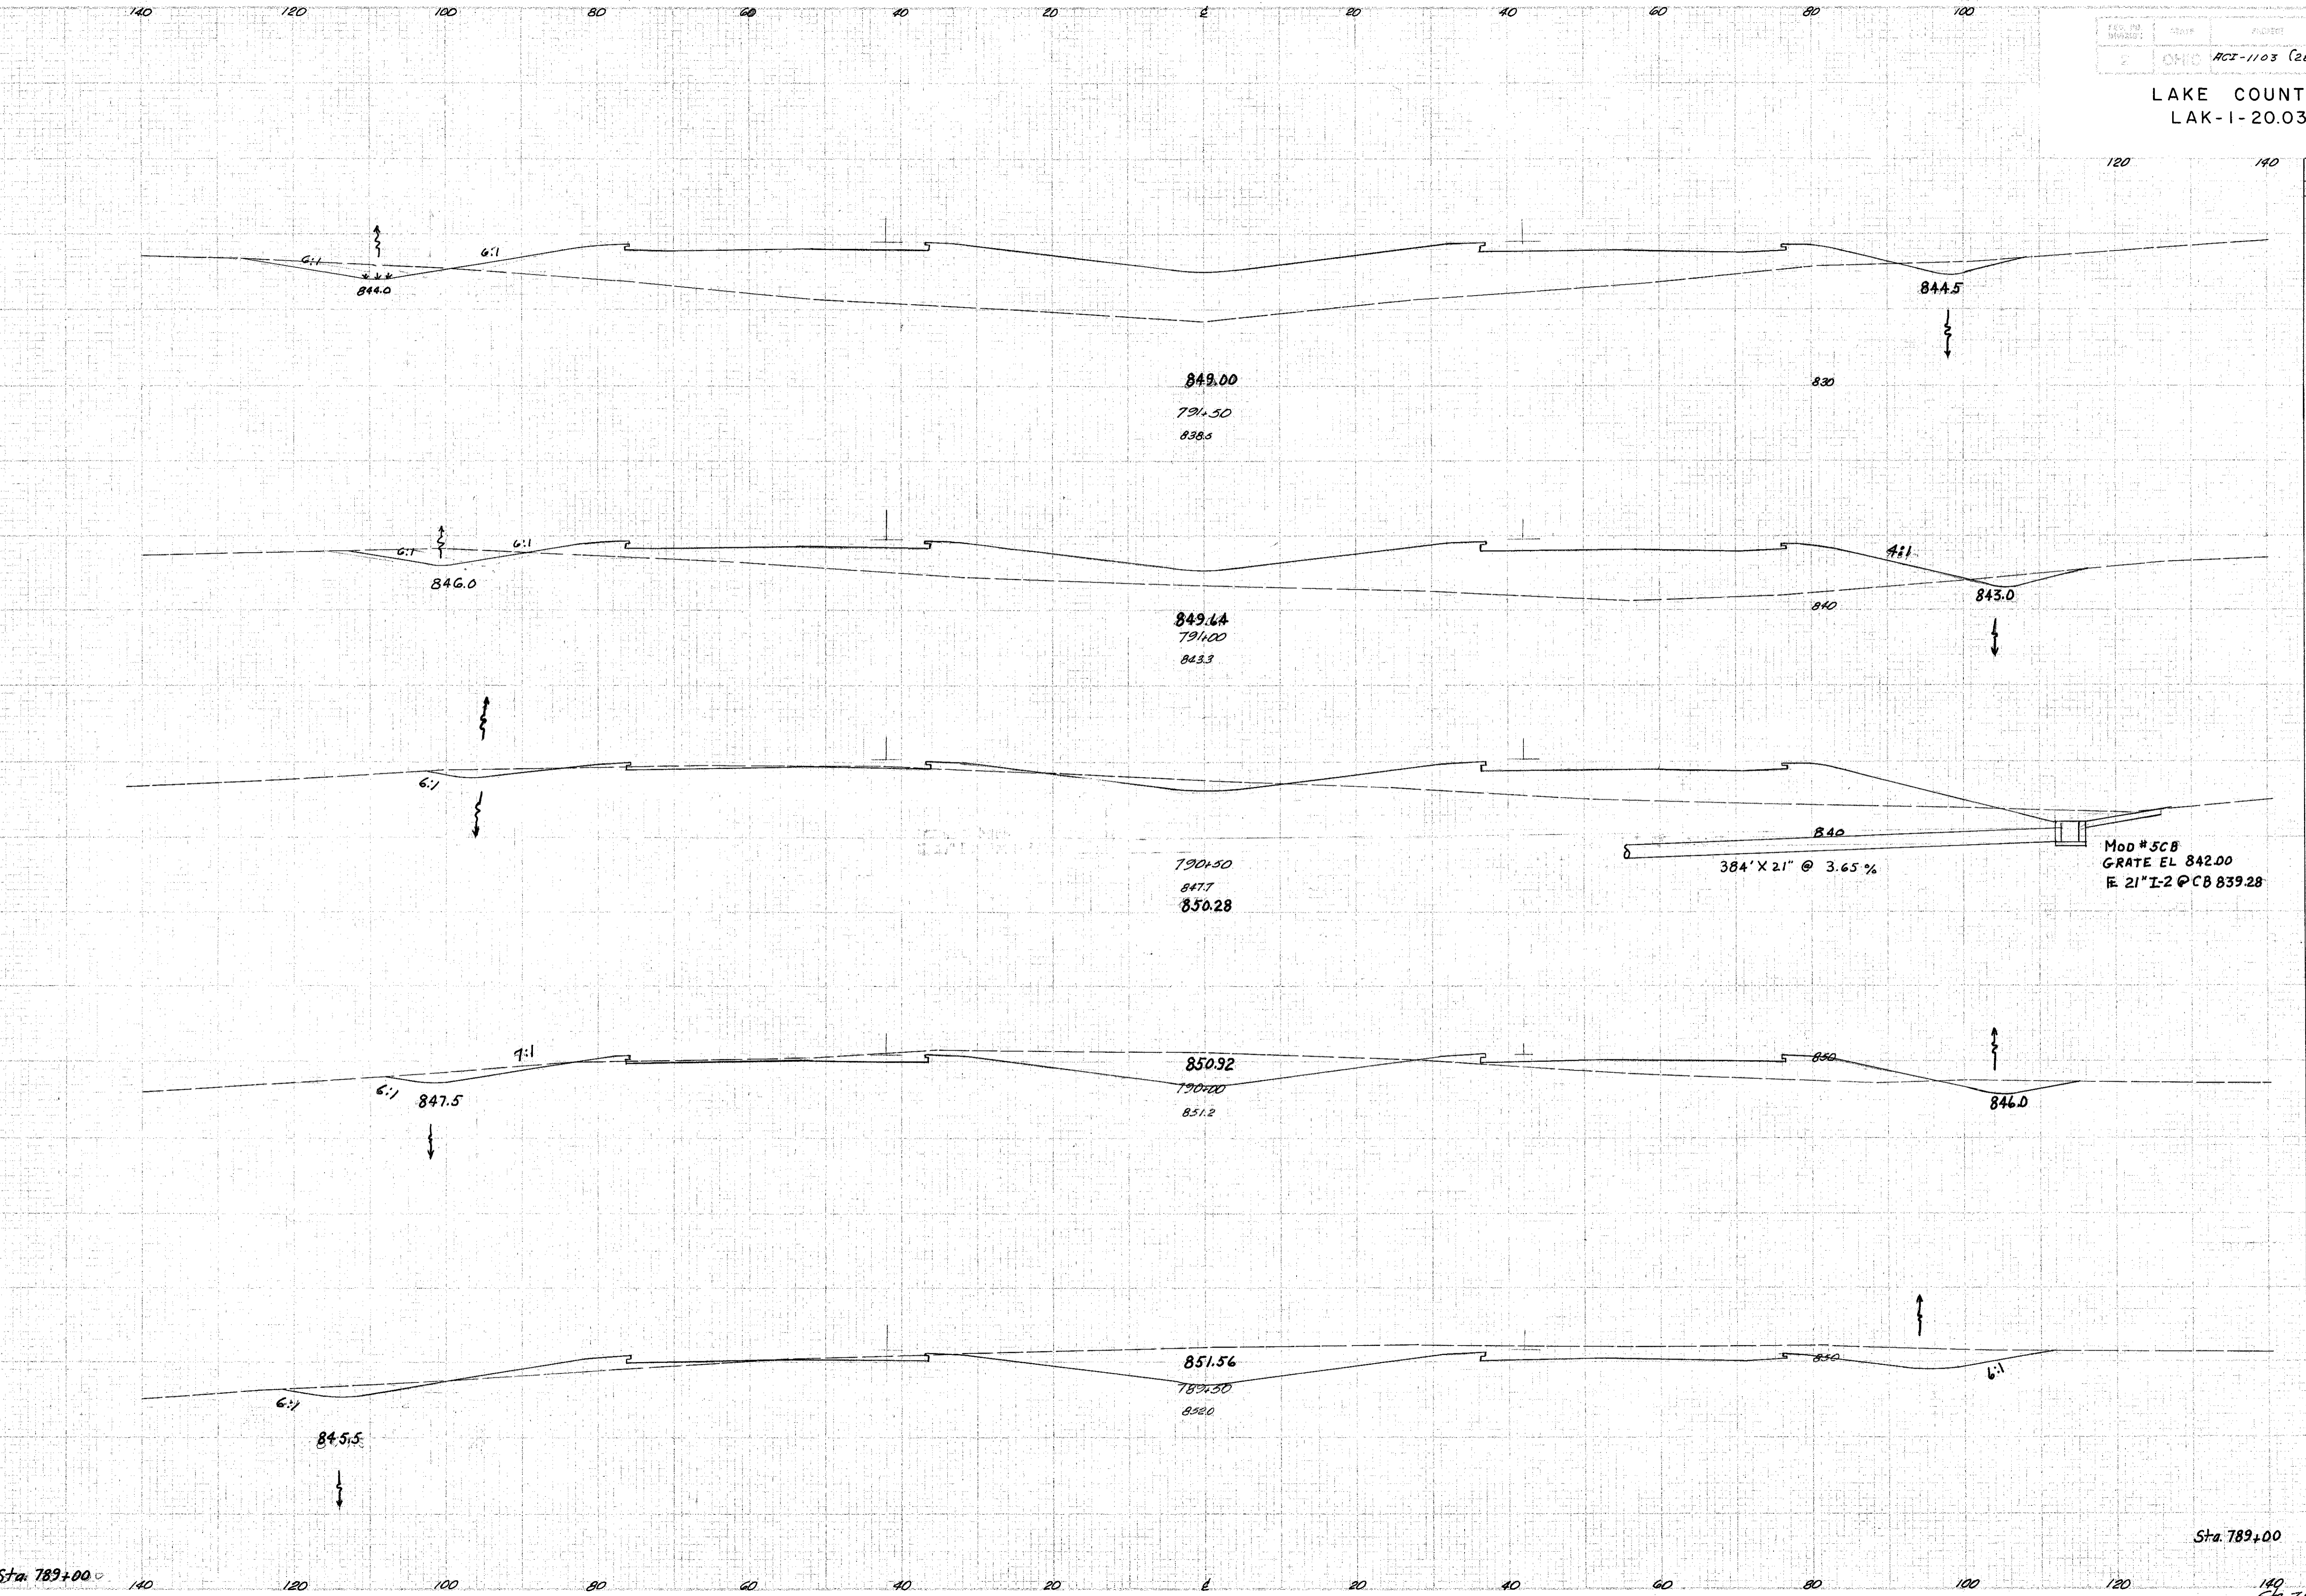

END AREA		CU	YDS.
CUT	FILL		
31	1021		
		63	1645
36	755		
		101	994
73	318		
		306	384
257	96		
		573	115
361	28		
		652	250
343	241		

LAKE COUNTY
 LAK-1-20.03

Rev.
 A-30-58
 Amend Bond 7/1/58
 DM-5-5-58

Sta. 789+00

Sta. 789+00

Sta. 789+50 to 791+50