


SEEDING  
 END YEAR  
 177  
 939  
 161  
 933  
 175  
 958  
 170  
 867  
 142

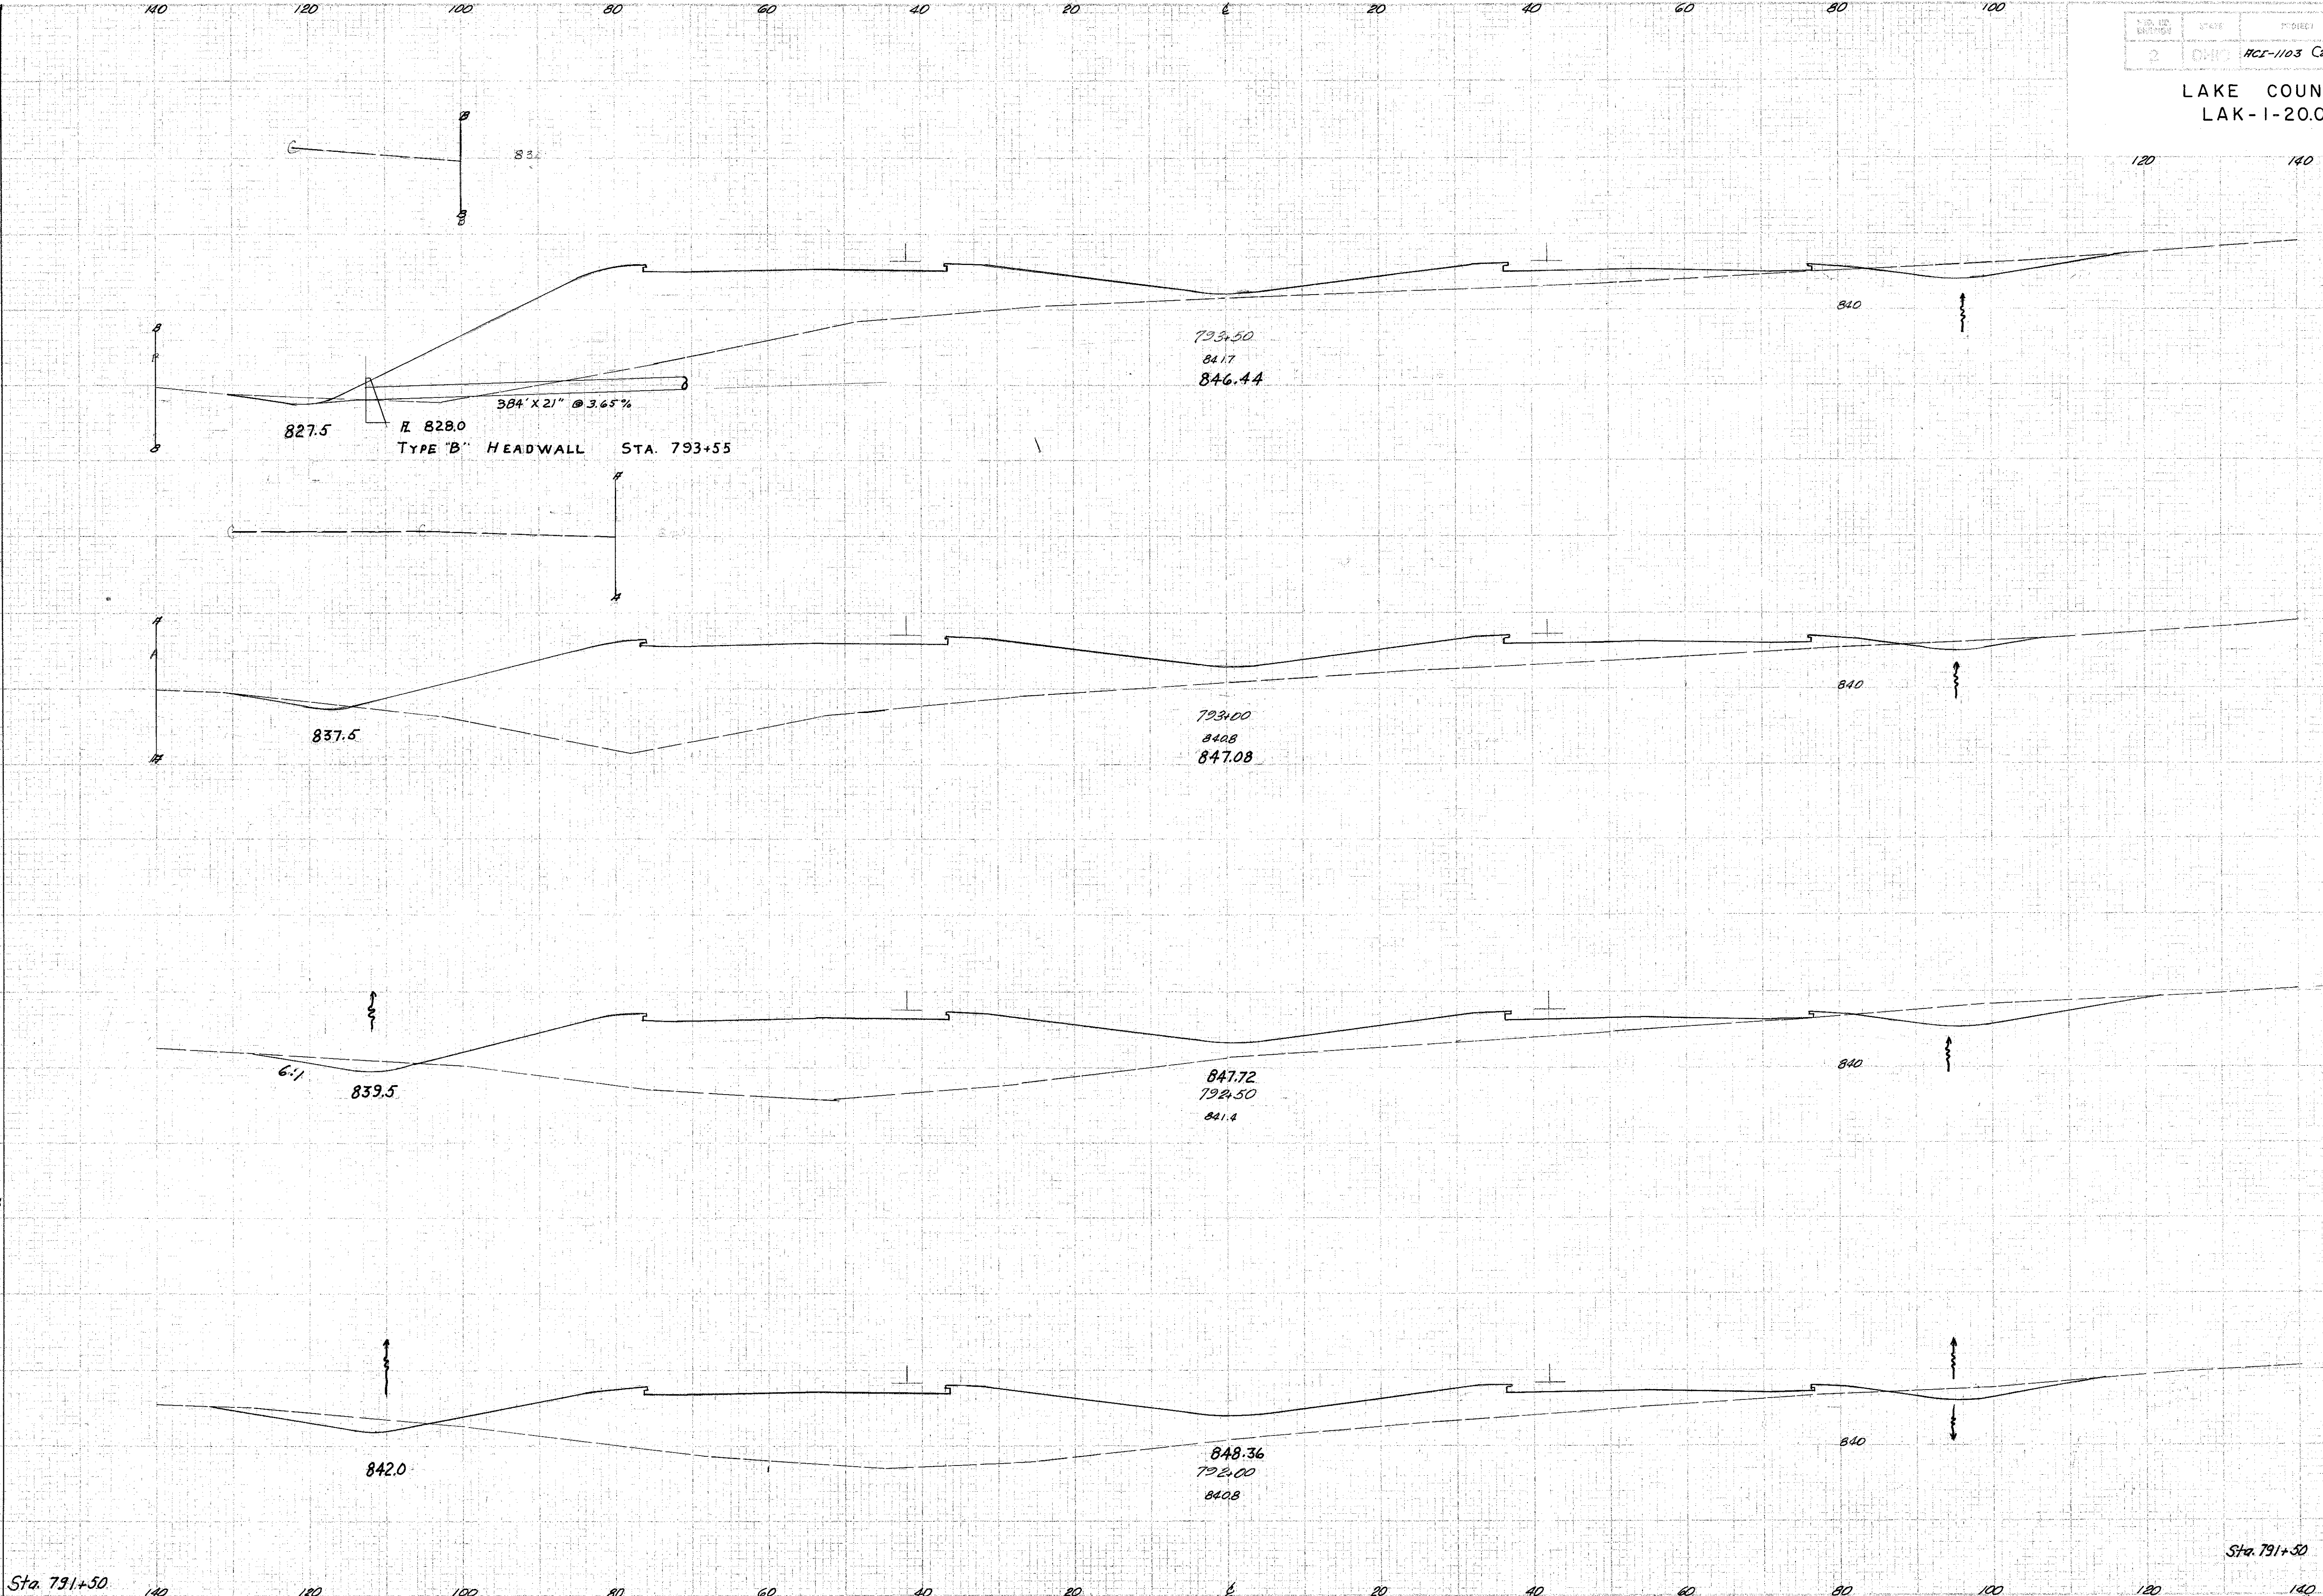

NO. 100	DATE	PROJECT	77
2	0-11-03	HCS-1103 (28)	211

LAKE COUNTY  
 LAK-1-20.03

END AREA		CU. YDS.	
CUT	FILL	CUT	FILL
72	964		
		233	1862
		179	1046
		280	1849
		123	950
		169	1766
		59	957
		84	1882
31	1021		

Sta. 791+50  
 Sta. 792+00 to 793+50