


SEEDING  
END WIDTH  
SQ. YDS.

718  
211

LAKE COUNTY  
LAK-I-20.03

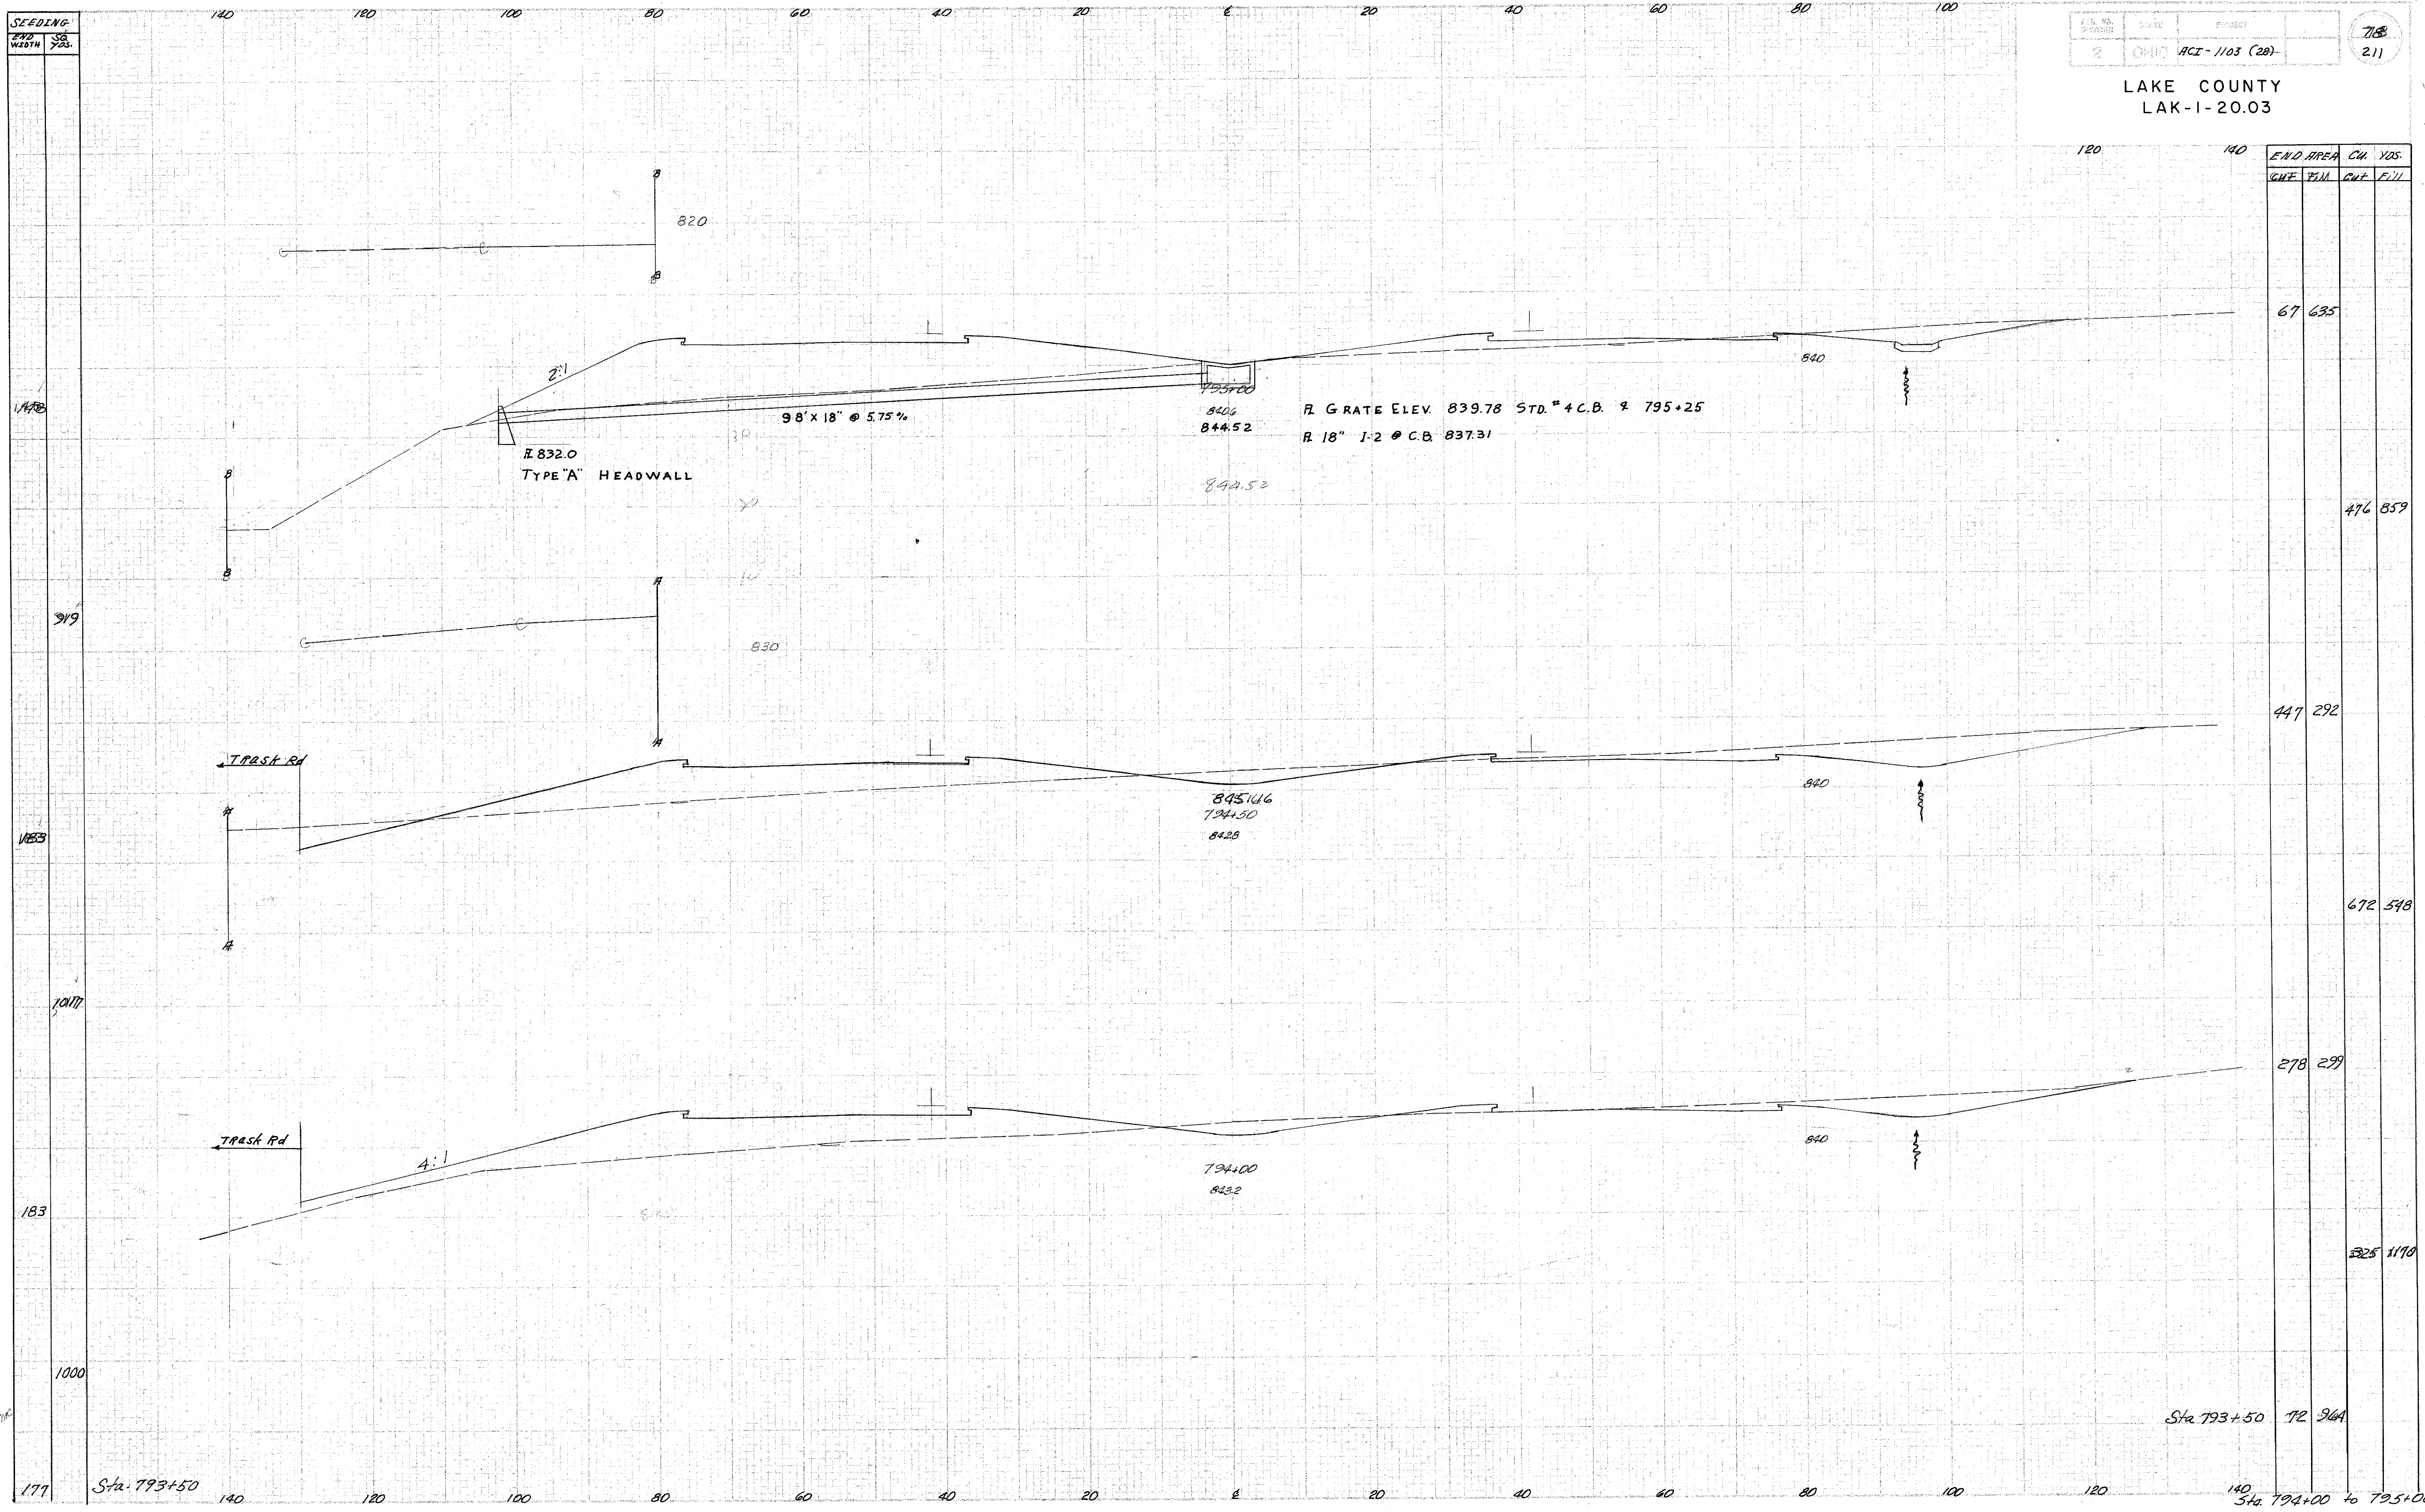

| END AREA |      | CU. YDS. |      |
|----------|------|----------|------|
| CUT      | FILL | CUT      | FILL |
| 67       | 635  |          |      |
| 476      | 859  |          |      |
| 447      | 292  |          |      |
| 672      | 548  |          |      |
| 278      | 29   |          |      |
| 325      | 1170 |          |      |
| 172      | 964  |          |      |

Rev  
4-30-58  
and 5-5-58

Sta. 793+50

Sta. 793+50 to 795+00