


SEEDING 280 260 240 220 200 180 160 140 120 100 80 60 40

| | | |
|-----------------|-------|---------------|
| NO. OF SHEET | STATE | PROJECT |
| 2 | OHIO | RCZ-1103 (2B) |

82
211

LAKE COUNTY
LAK-1-20.03

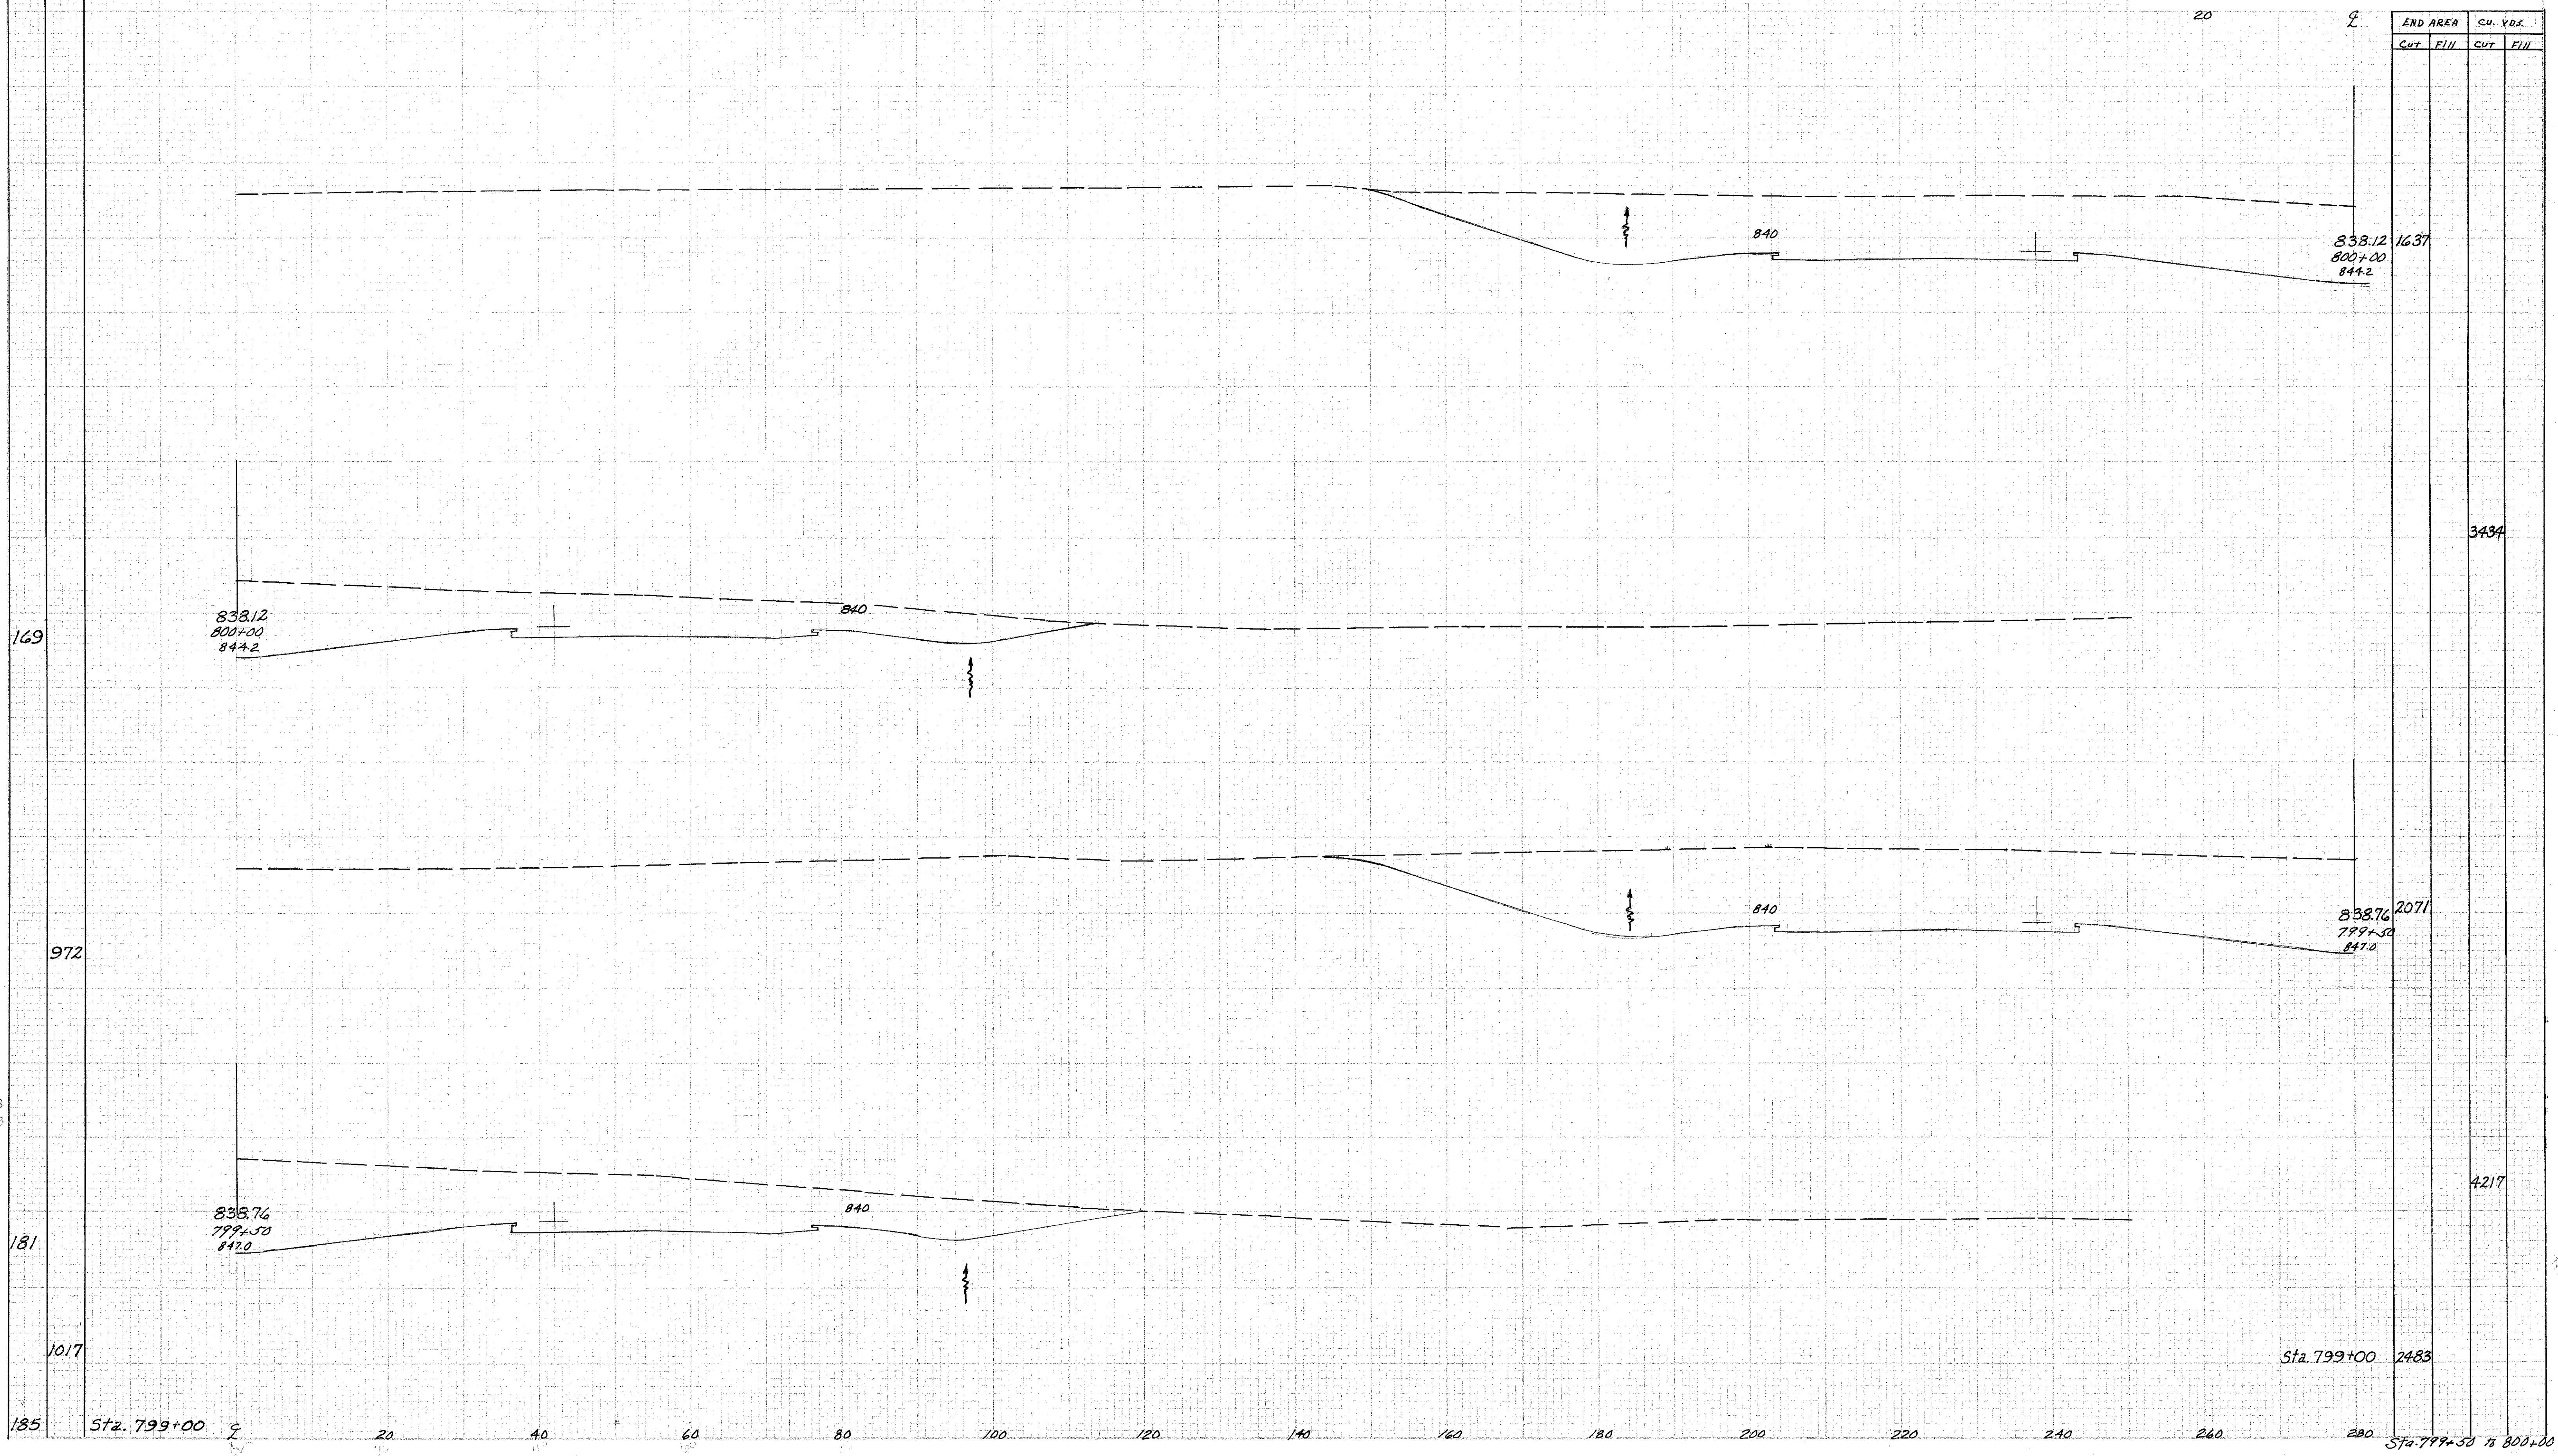

838.12
800+00
844.2

838.12
800+00
844.2

838.12
800+00
844.2

838.76
799+50
847.0

838.76
799+50
847.0

Sta. 799+00

Sta. 799+50 to 800+00

2nd ed. Rev. 5-5-58
DM 5-5-58

Rev.
✓
4-30-58