


SECTING
END
WIDTH
YDS.

2	OHIO	ACI-103 (28)	211
---	------	--------------	-----

LAKE COUNTY
LAK-1-20.03

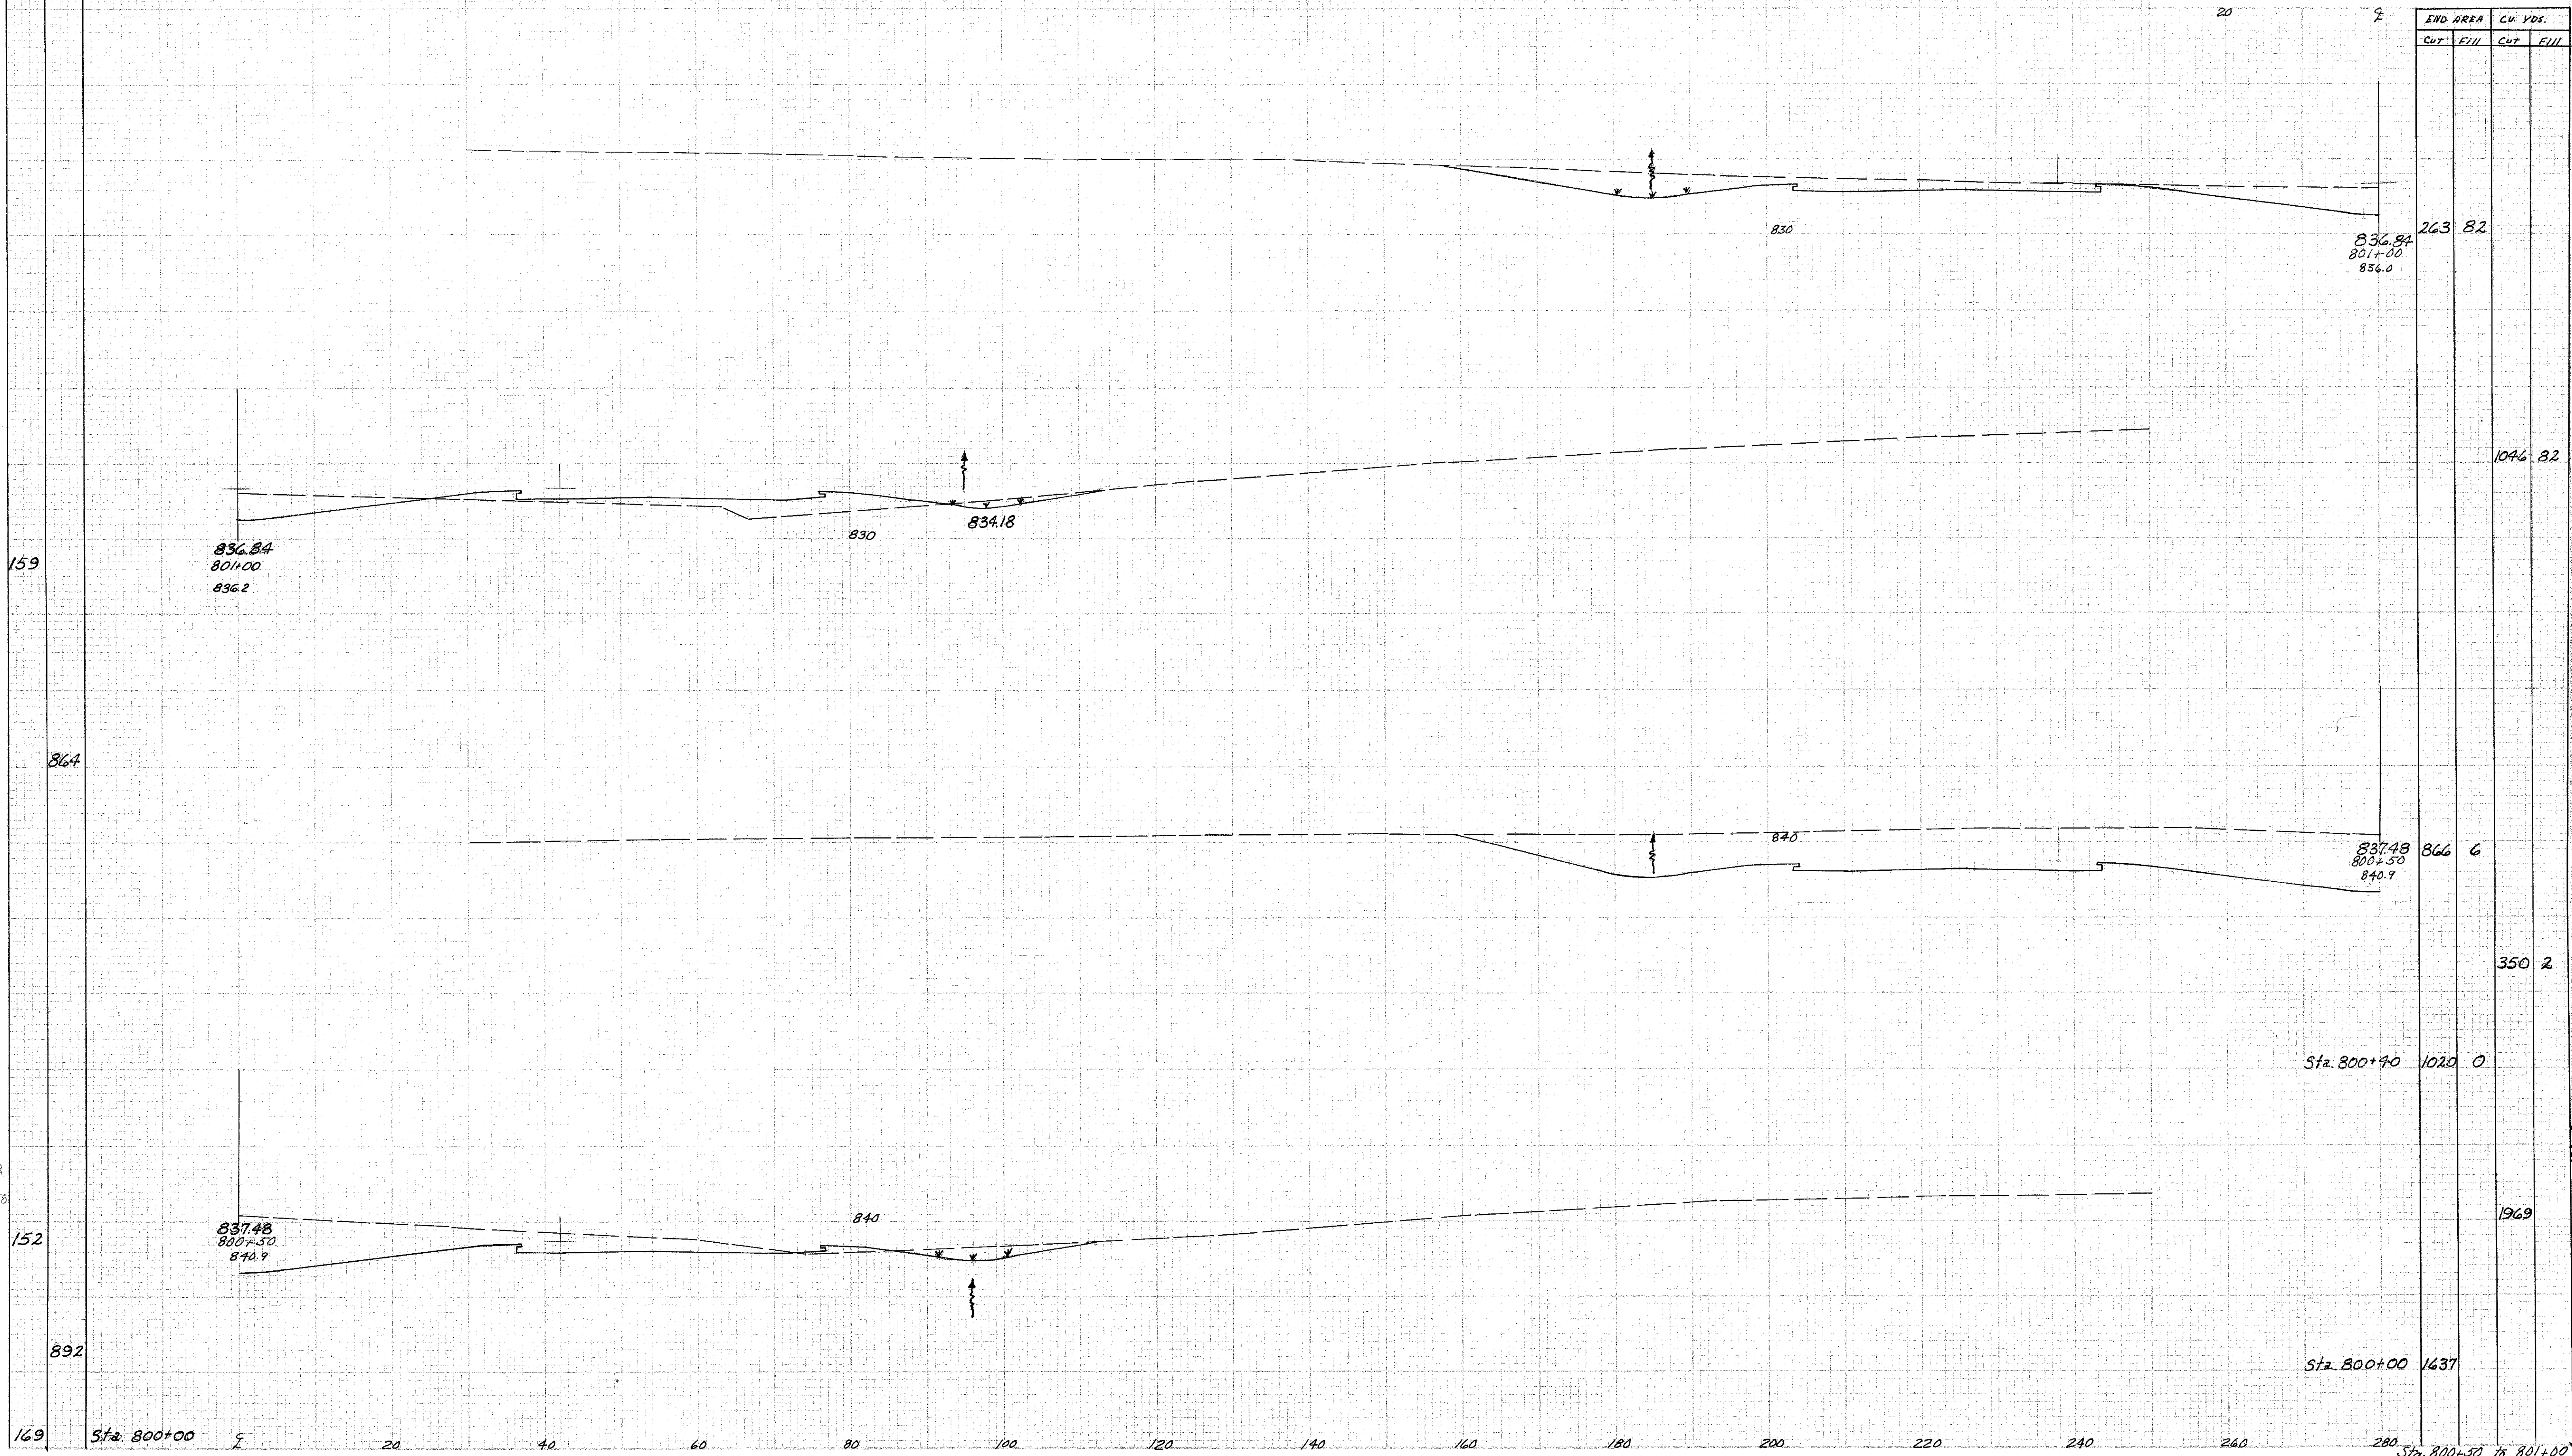

END AREA		CU. YDS.	
CUT	FILL	CUT	FILL
263	82		
1046	82		
866	6		
1020	0		
1969			
1637			

159
864
152
892
169

836.84
801+00
836.2

837.48
800+50
840.9

836.82
801+00
836.0

837.48
800+50
840.9

Revised 4-30-58
DM-55-58

169