


280 260 240 220 200 180 160 140 120 100 80 60 40

FOR JOB NUMBER	STATE	PROJECT	860 211
3	OHIO	KCI-1103 (28)	

LAKE COUNTY
LAK-1-20.03

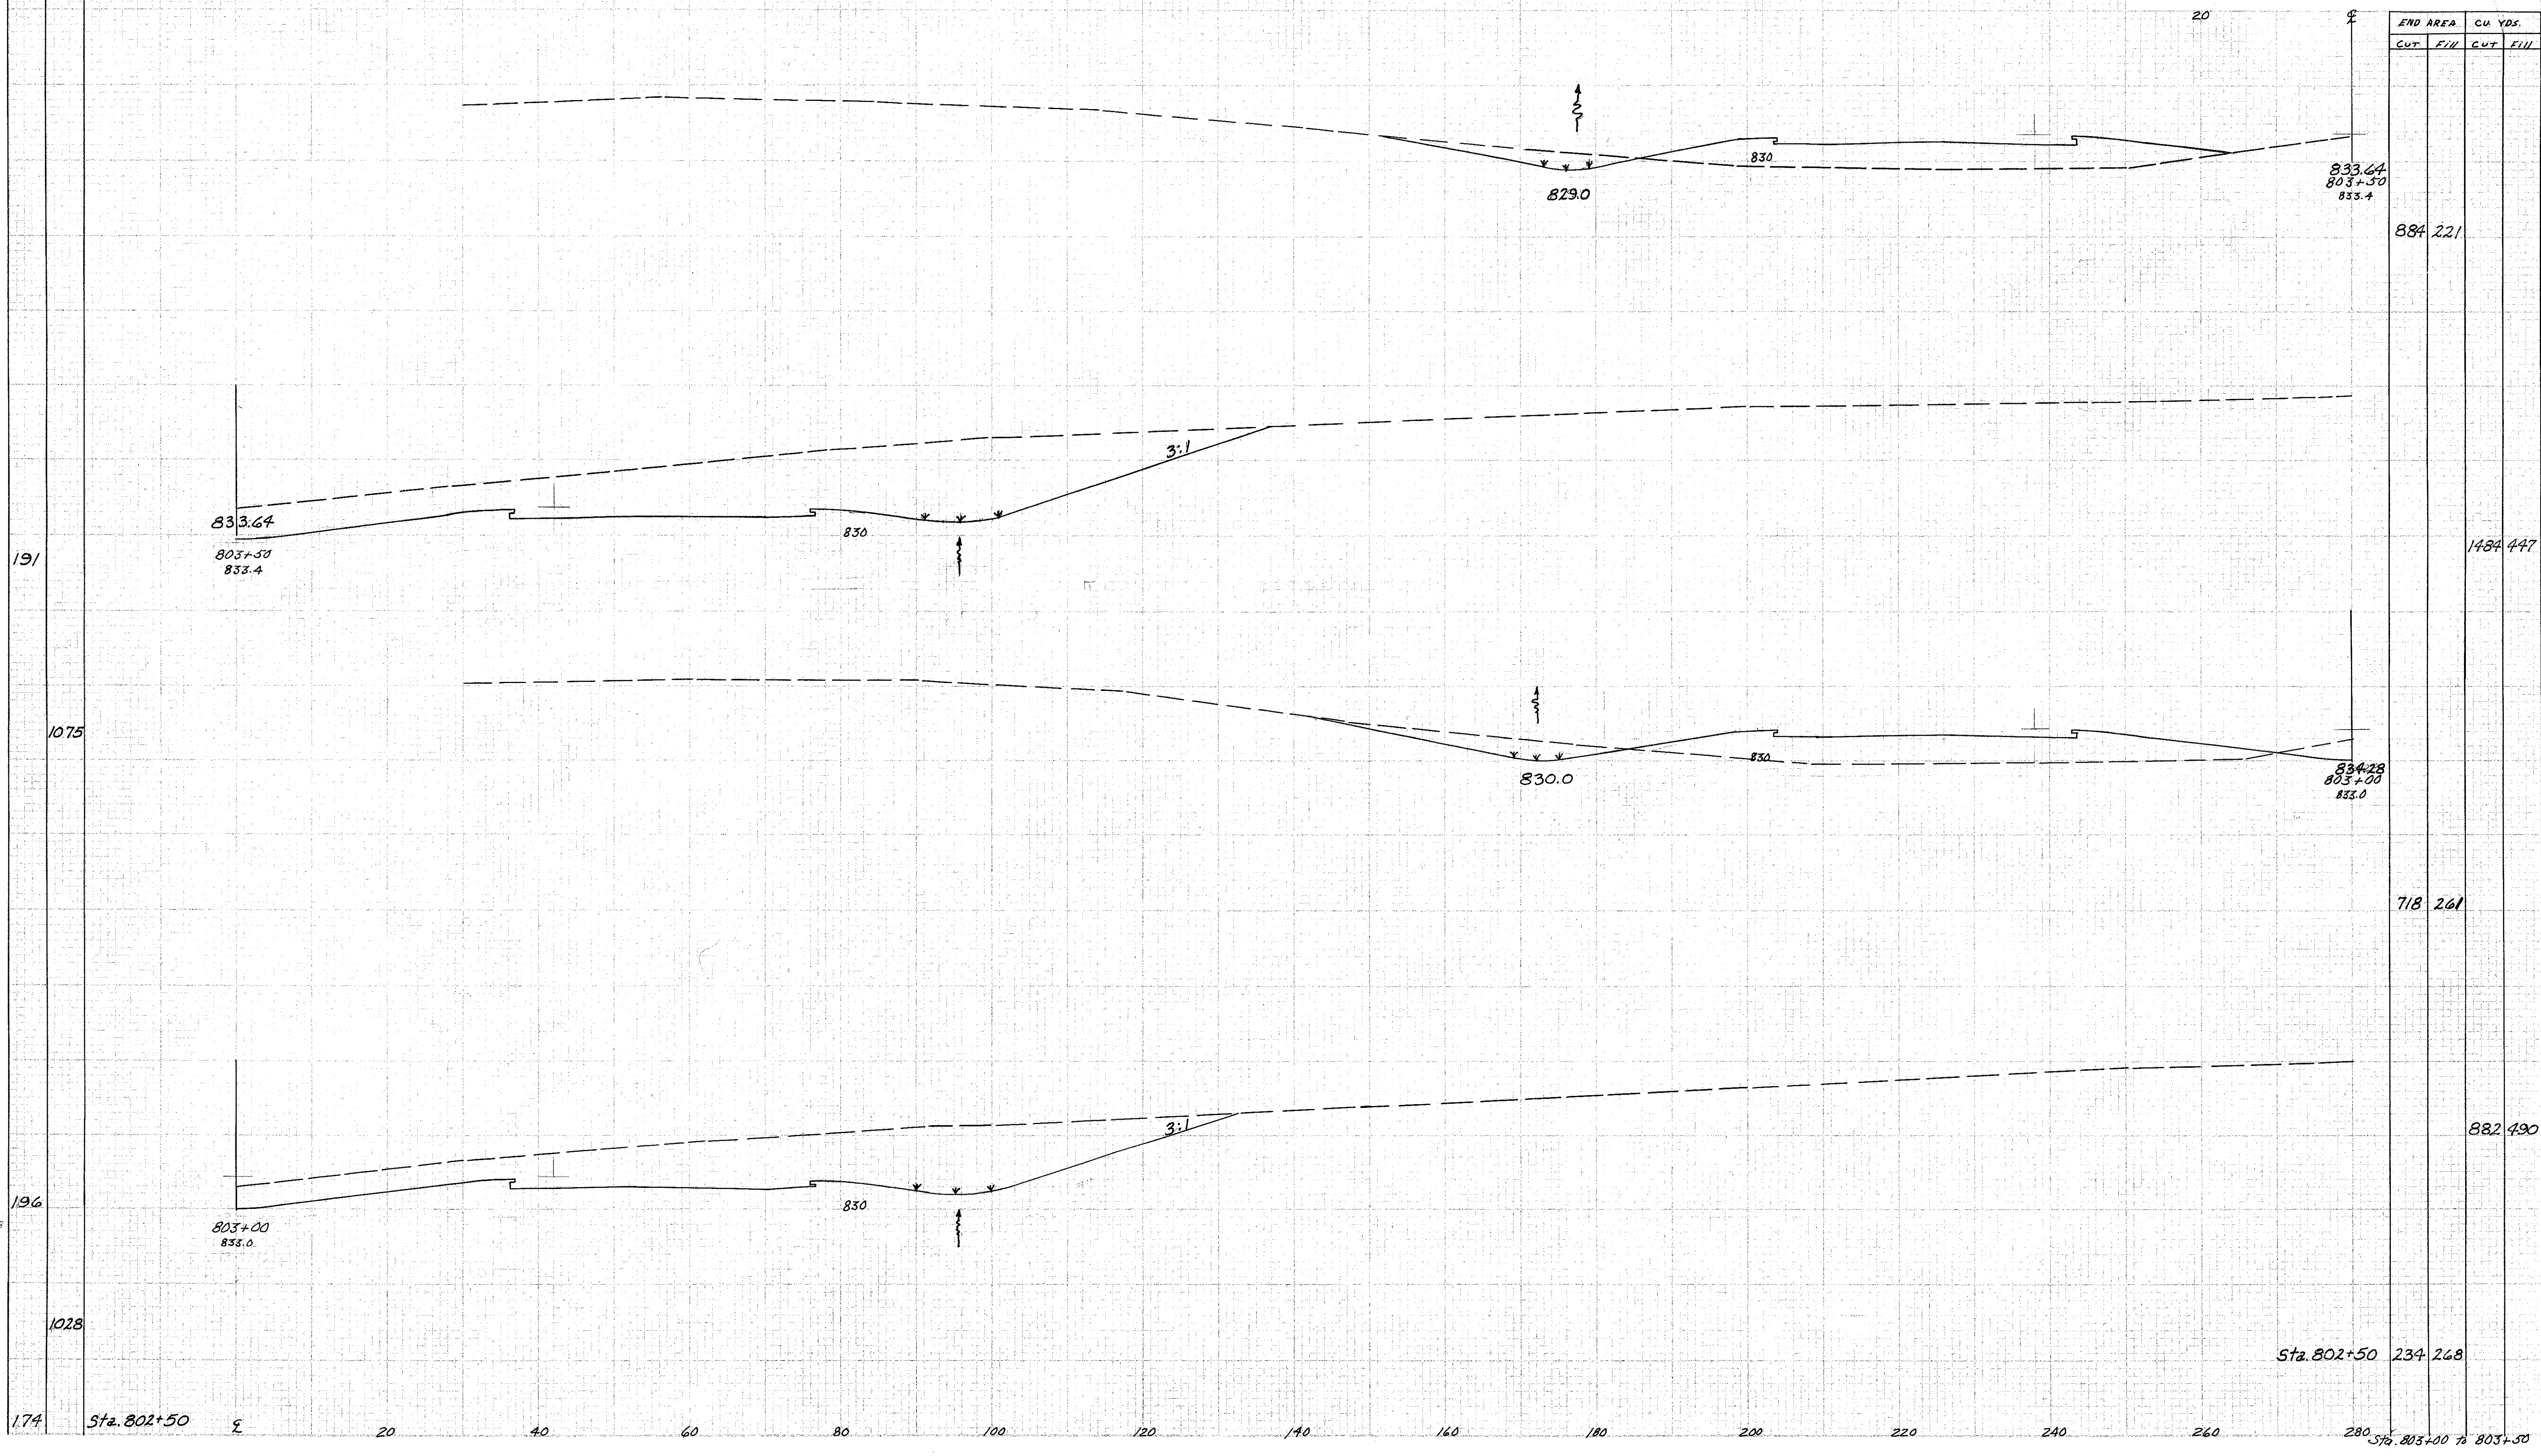

Rev
4-30-58
Approved P.S. 5-5-58

174 Sta. 802+50 20 40 60 80 100 120 140 160 180 200 220 240 260 280 Sta. 803+00 to 803+50