


SEEDING
END WIDTH
SS. YDS.

LAKE COUNTY
LAK-1-20.03

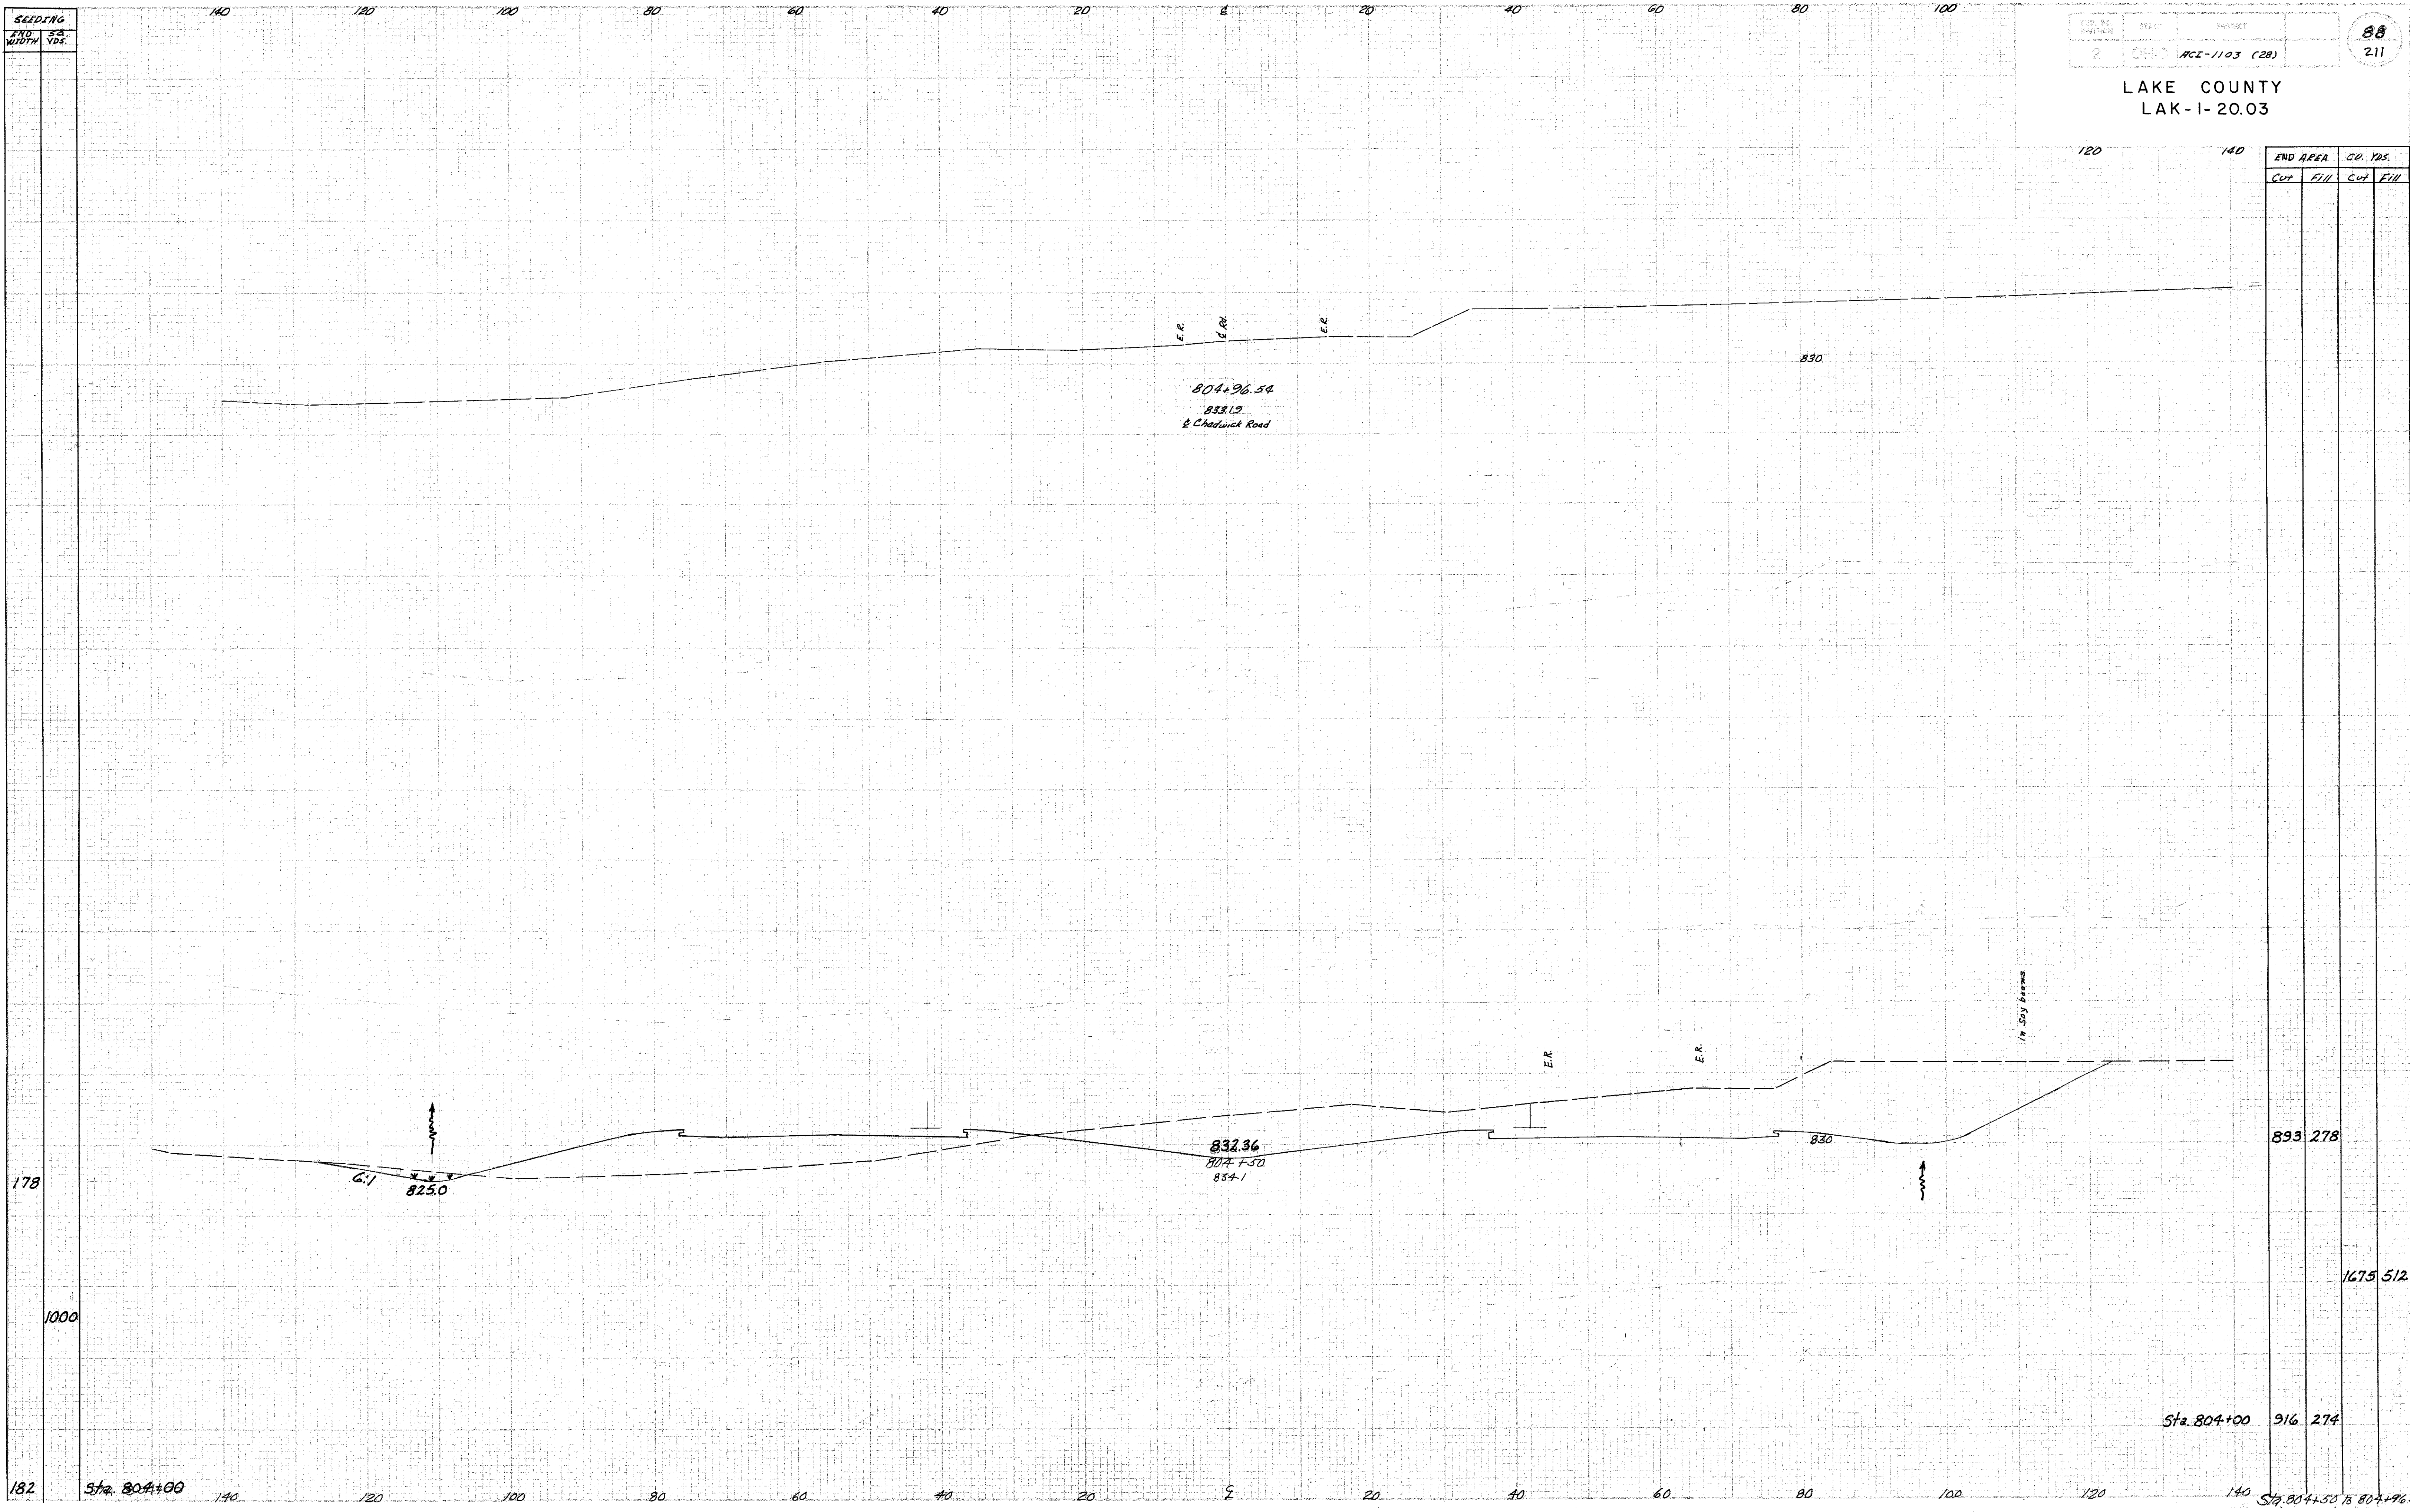

END AREA		CU. YDS.	
Cut	Fill	Cut	Fill
893	278		
		1675	512
Sta. 804+00	916	274	
Sta. 804+50	140	140	140
Sta. 804+96.54	140	140	140

Rev
4-30-58
Lake County
4-30-58